

**DISCLAIMER**

THIS MAP WAS PREPARED FOR LOCAL PROPERTY ASSESSMENT PURPOSES ONLY. THE PARCELS SHOWN HEREON MAY NOT COMPLY WITH STATE AND LOCAL SUBDIVISION ORDINANCES. NO LIABILITY IS ASSUMED FOR THE USE OF THE INFORMATION HEREON.


REVISED: 5/4/2010  
REASON: 2008-0085615  
TECHNICIAN: JLC

POR. W 1/2 OF SW 1/4 SEC. 30, T.18S., R.25E., M.D.B.&M.


TAX CODE AREA  
6-002  
6-000  
6-044

93-31

32

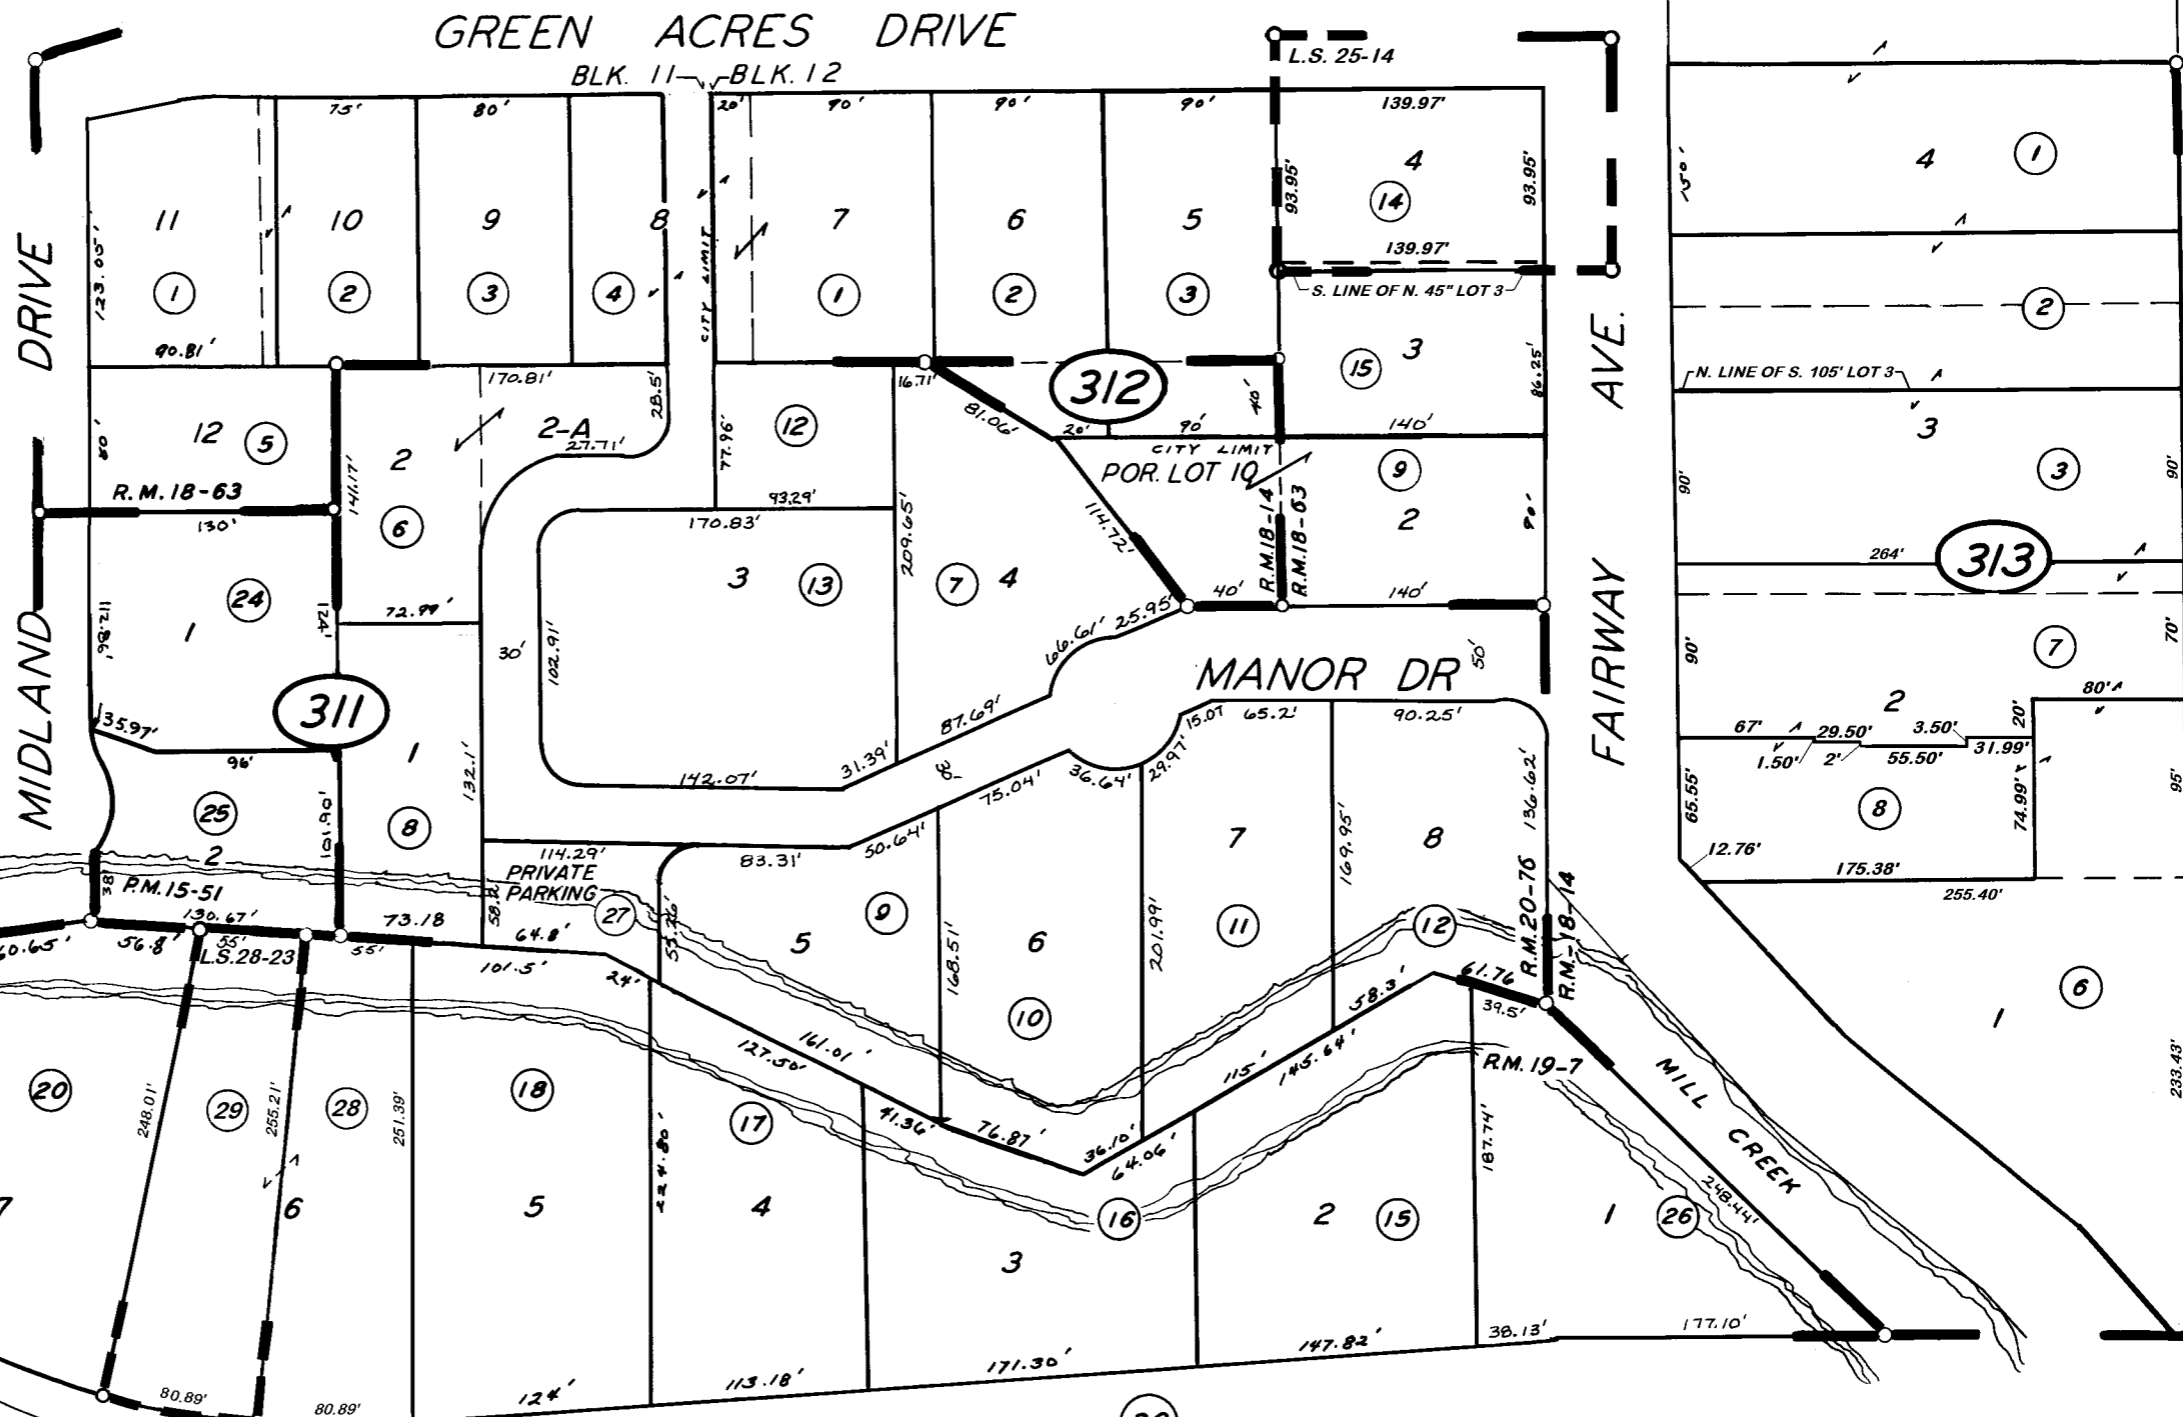

BK.89

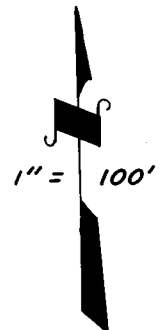

26

27

POR. GREEN ACRES,  
GREEN ACRES PARK,  
GREEN ACRES PARK NO.2,  
GREEN ACRES NO.4,  
PARCEL MAP 1450,  
RECORD OF SURVEY,  
RECORD OF SURVEY,

R.M. 18-14  
R.M. 18-63  
R.M. 20-76  
R.M. 19-7  
P.M. 15-51  
L.S. 25-14  
L.S. 28-23

CITY OF VISALIA  
ASSESSOR'S MAPS BK. 93, PG. 31.  
COUNTY OF TULARE, CALIF.

NOTE - ASSESSOR'S BLOCK NUMBERS SHOWN IN ELLIPSES  
ASSESSOR'S PARCEL NUMBERS SHOWN IN CIRCLES

