


POR. W 1/2 OF NW 1/4 SEC. 29, T.18S., R.25E., M. D. B. & M.

TAX CODE AREA 094-02  
006-137  
006-096

**DISCLAIMER**

THIS MAP WAS PREPARED FOR LOCAL PROPERTY ASSESSMENT PURPOSES ONLY. THE PARCELS SHOWN HEREON MAY NOT COMPLY WITH STATE AND LOCAL SUBDIVISION ORDINANCES. NO LIABILITY IS ASSUMED FOR THE USE OF THE INFORMATION HEREON.

REVISED: 05/19/2010  
REASON: 2007-0030462  
CAD TECH: CBT

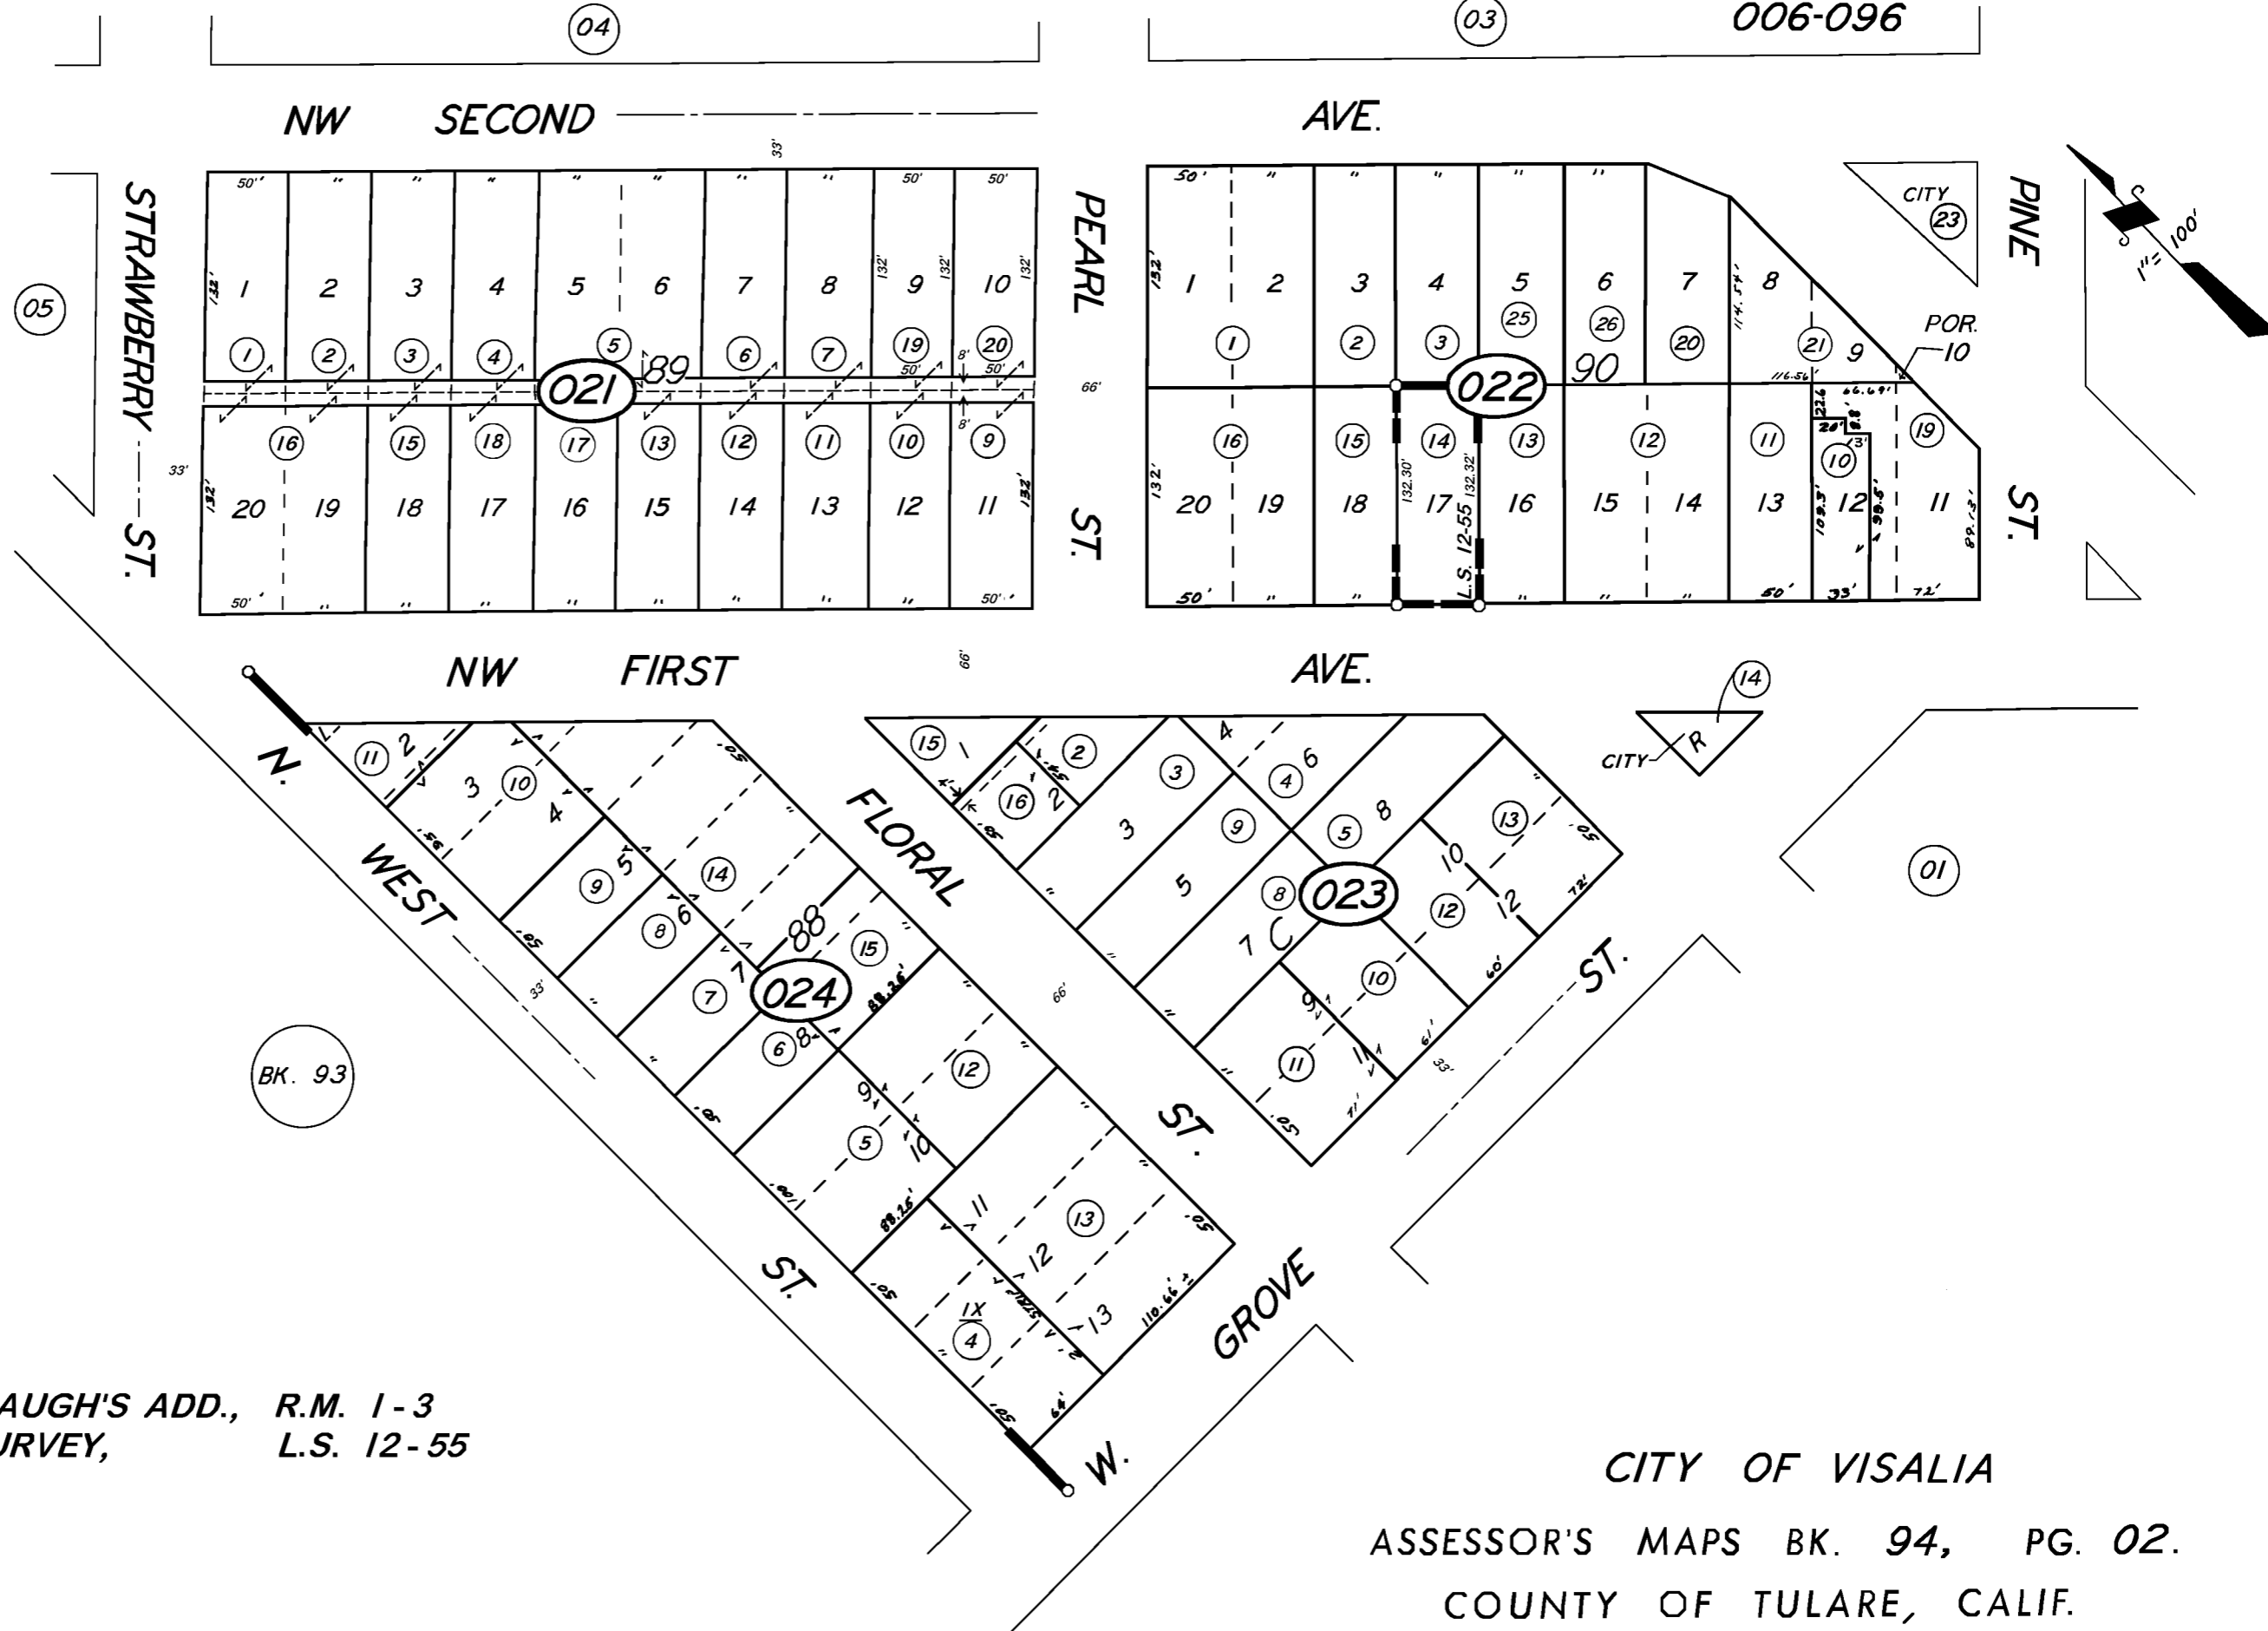

POR. AUGHINBAUGH'S ADD., R.M. 1-3  
RECORD OF SURVEY, L.S. 12-55

CITY OF VISALIA  
ASSESSOR'S MAPS BK. 94, PG. 02.  
COUNTY OF TULARE, CALIF.

NOTE - ASSESSOR'S BLOCK NUMBERS SHOWN IN ELLIPSES  
ASSESSOR'S PARCEL NUMBERS SHOWN IN CIRCLES

