


S 1/2 OF SW 1/4 OF NE 1/4 SEC.29, T.18S., R.25E., M.D.B.&M.

TAX CODE AREA
006-096

094-10

DISCLAIMER
THIS MAP WAS PREPARED FOR LOCAL PROPERTY ASSESSMENT PURPOSES ONLY. THE PARCELS SHOWN HEREON MAY NOT COMPLY WITH STATE AND LOCAL SUBDIVISION ORDINANCES. NO LIABILITY IS ASSUMED FOR THE USE OF THE INFORMATION HEREON.

REVISED: 07/30/2013
REASON: 2007-0033505
CAD TECH: CMB

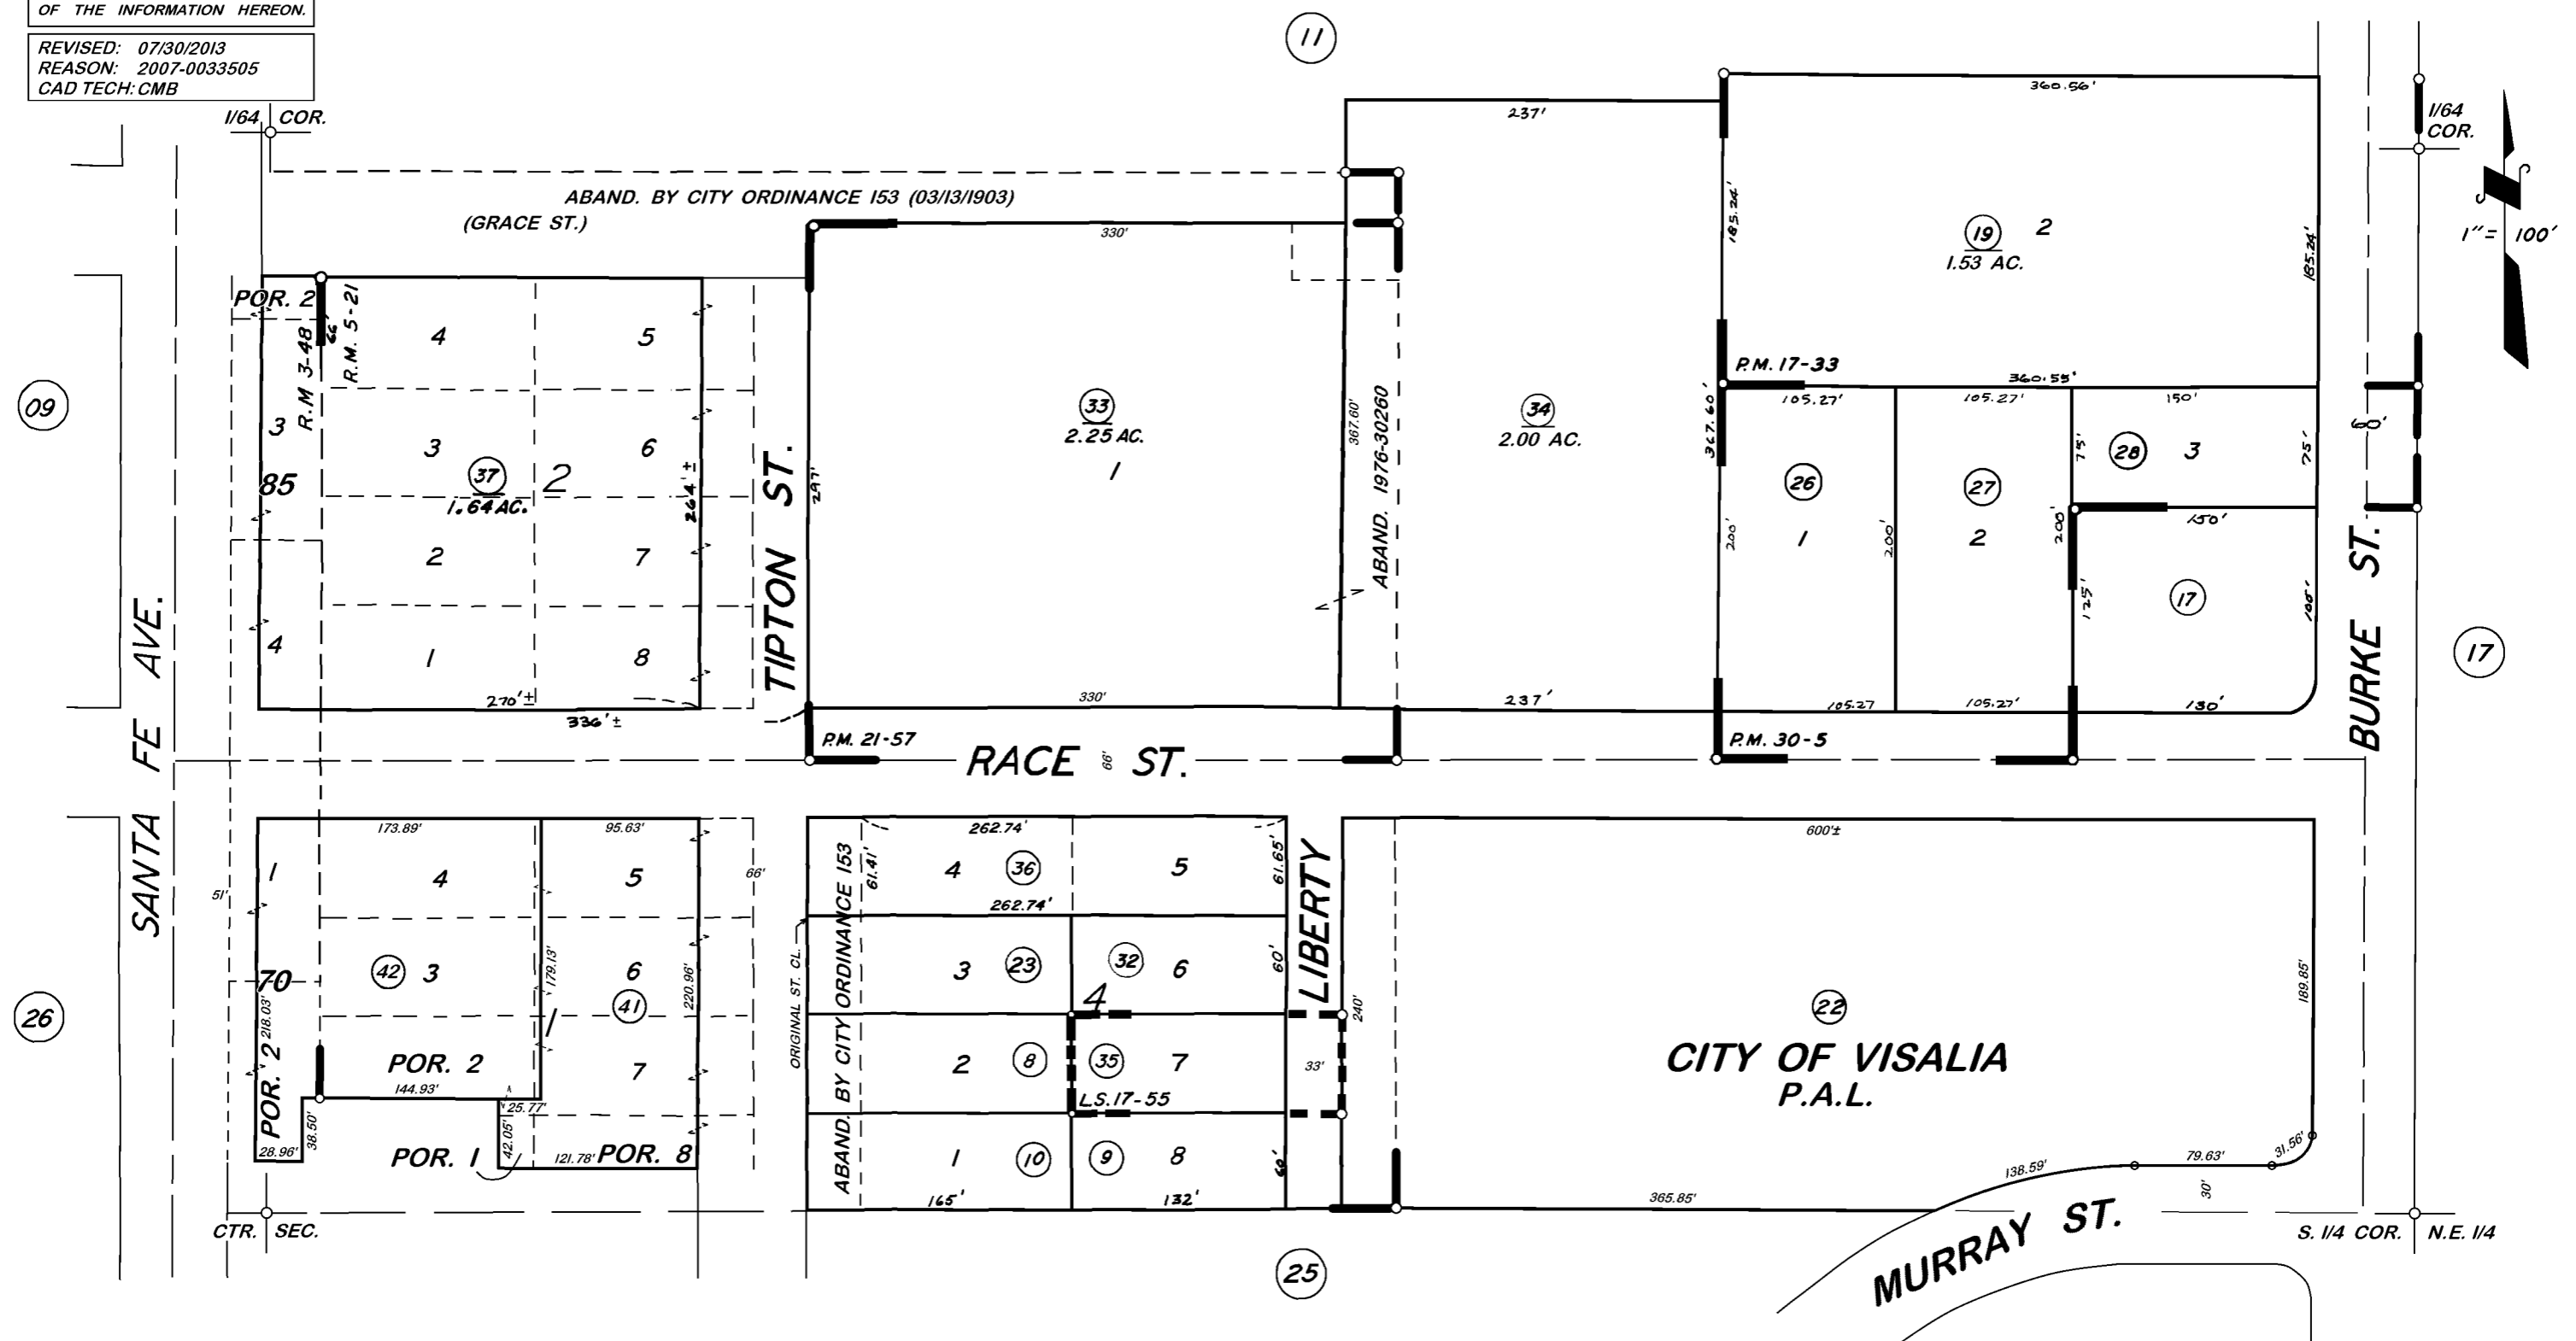

POR. PLAT OF VISALIA, R.M. 1-3, 2-60, 3-48
 POR. LINDSEY'S ADDITION, R.M. 5-21
 PARCEL MAP NO. 1632, P.M. 17-33
 PARCEL MAP NO. 2056, P.M. 21-57
 PARCEL MAP NO. 2904, P.M. 30-5
 RECORD OF SURVEY, L.S. 17-55

CITY OF VISALIA
ASSESSOR'S MAPS BK. 094, PG. 10.
COUNTY OF TULARE, CALIF.

NOTE: Assessor's Parcel Numbers Shown in Circles
 Assessor's Block Numbers Shown in Ellipses

