
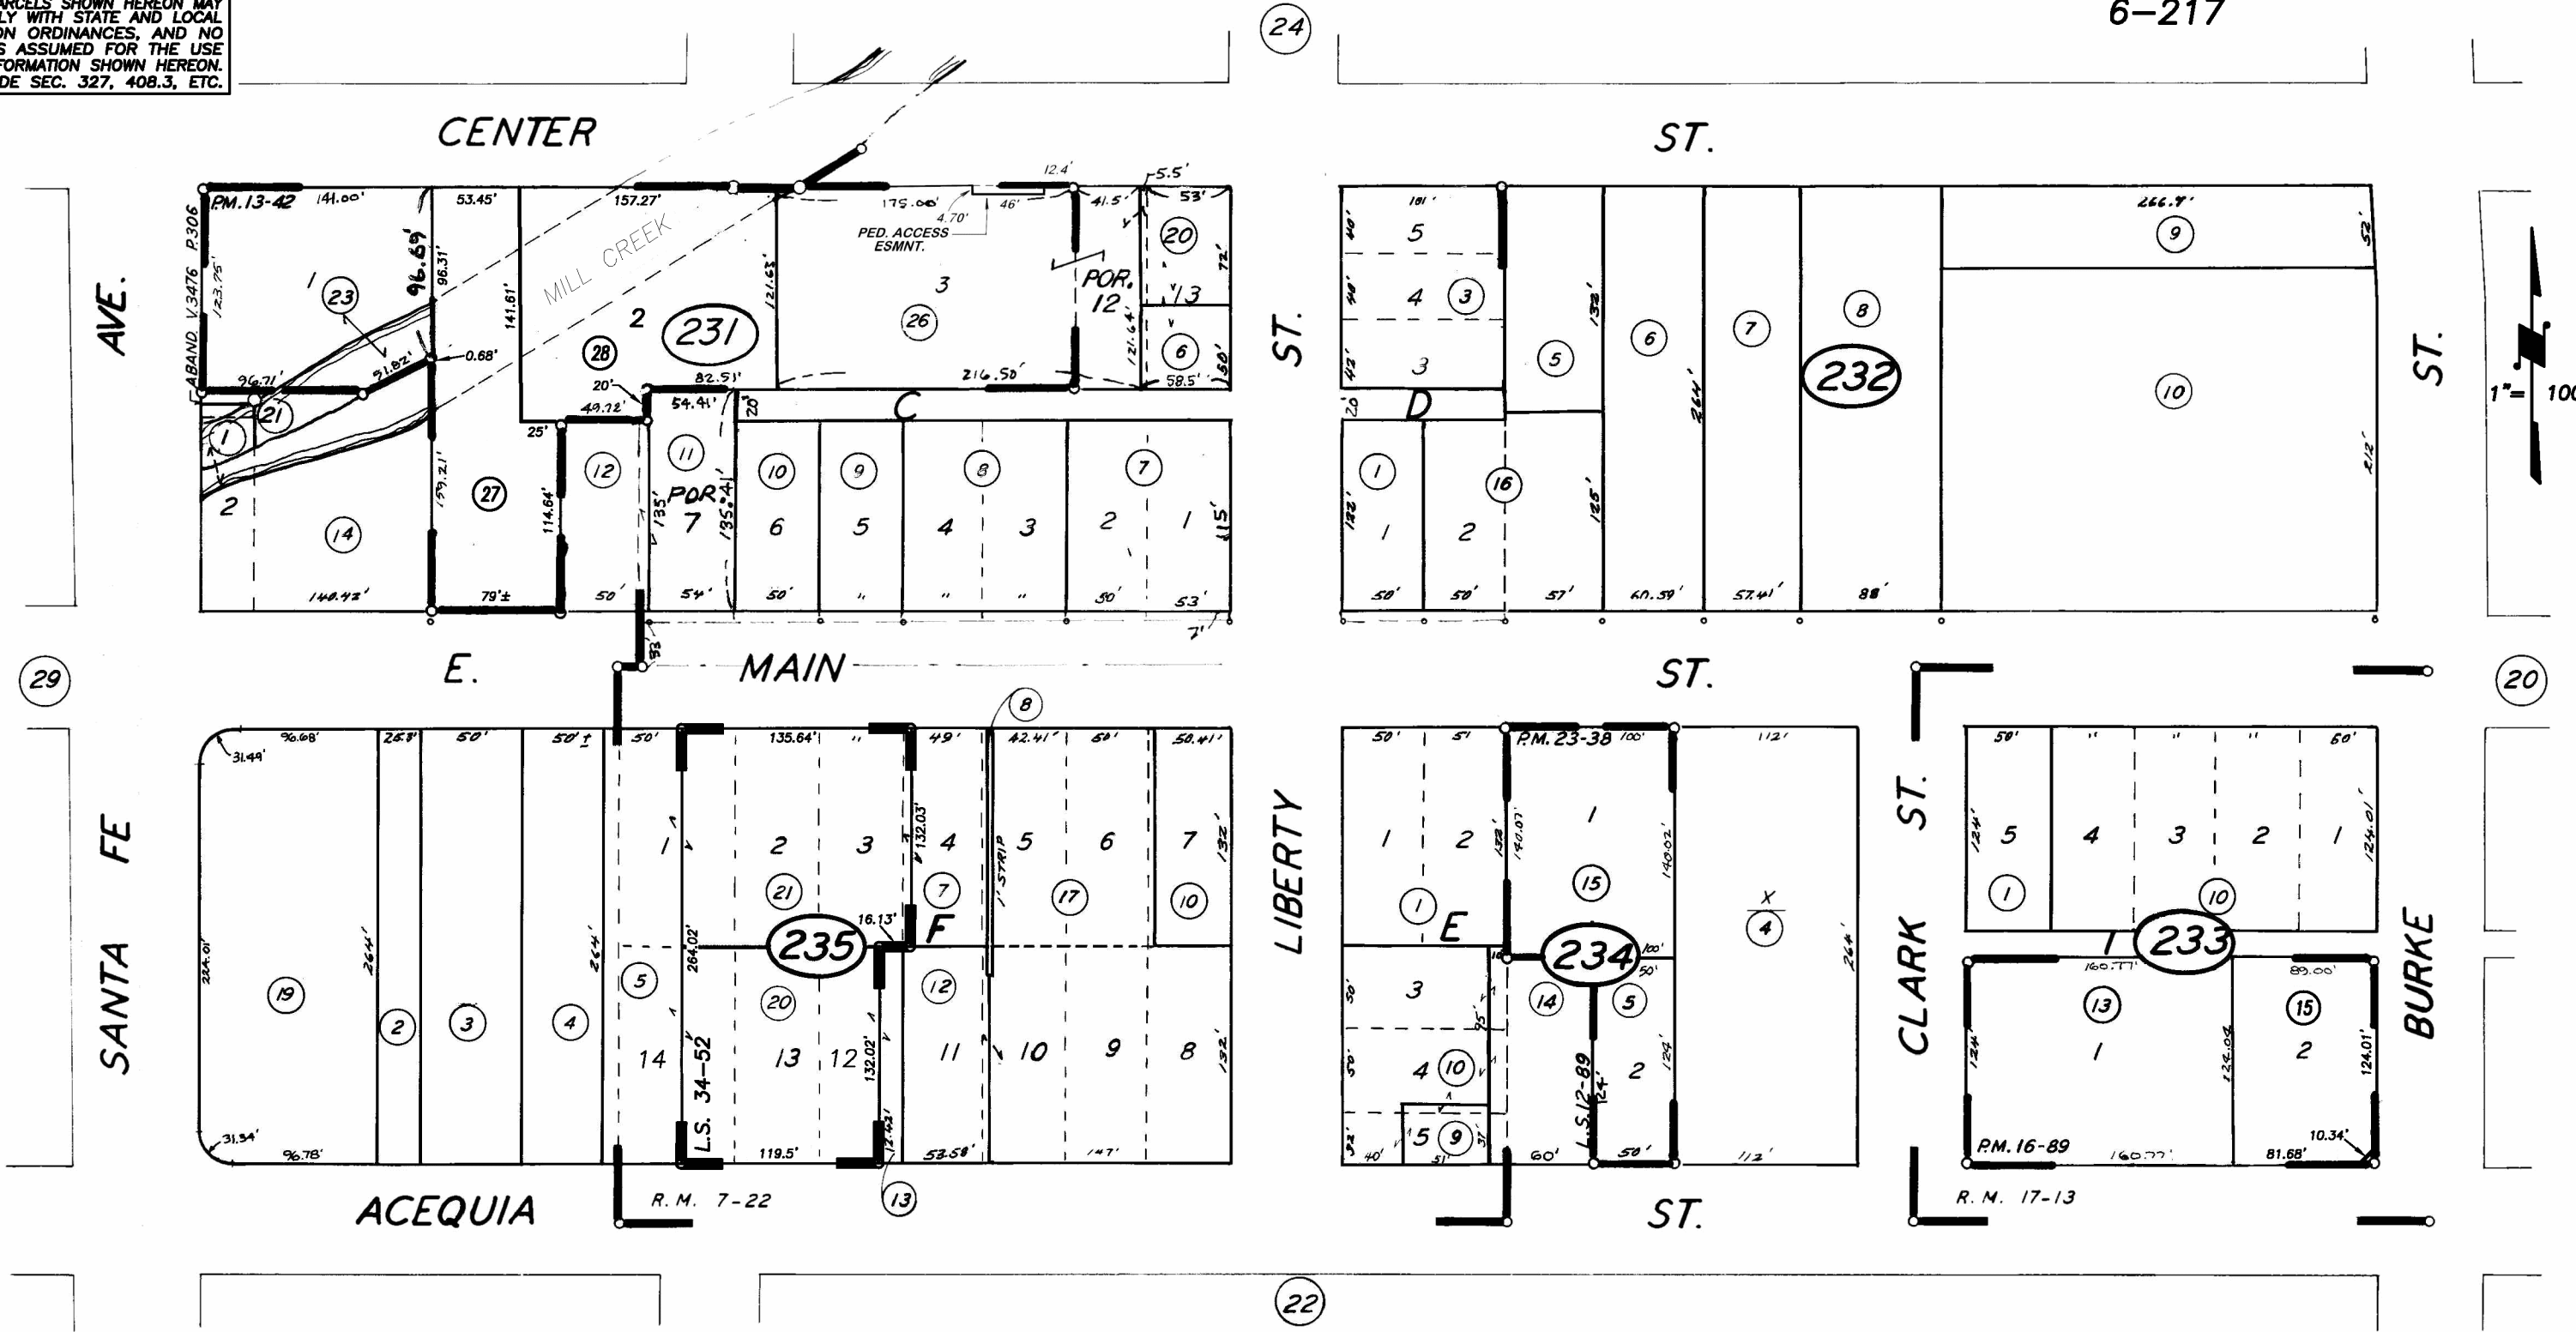


**DISCLAIMER**  
THIS MAP WAS PREPARED FOR LOCAL PROPERTY ASSESSMENT PURPOSES ONLY AND THE PARCELS SHOWN HEREON MAY NOT COMPLY WITH STATE AND LOCAL SUBDIVISION ORDINANCES, AND NO LIABILITY IS ASSUMED FOR THE USE OF THE INFORMATION SHOWN HEREON. R & T CODE SEC. 327, 408.3, ETC.

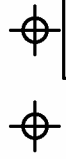

POR. ORIG. TOWNSITE, R.M. 3-48  
 POR. DROUILLARDS ADD., R.M. 5-16  
 POR. BROWN'S ADD., R.M. 7-22  
 POR. R.E. HYDE E. MAIN ST. TR., R.M. 17-13  
 RECORD OF SURVEY, L.S. 12-89

PARCEL MAP 1241, P.M. 13-42  
 PARCEL MAP 1588, P.M. 16-89  
 PARCEL MAP 2237, P.M. 23-38  
 RECORD OF SURVEY, L.S. 34-52

CITY OF VISALIA  
 ASSESSOR'S MAPS BK. 94 , PG. 23  
 COUNTY OF TULARE, CALIFORNIA, U.S.A.