


6-216  
6-218

**DISCLAIMER**

THIS MAP WAS PREPARED FOR LOCAL PROPERTY ASSESSMENT PURPOSES ONLY. THE PARCELS SHOWN HEREON MAY NOT COMPLY WITH STATE AND LOCAL SUBDIVISION ORDINANCES. NO LIABILITY IS ASSUMED FOR THE USE OF THE INFORMATION HEREON. R & T CODE SEC. 327, 408.3, ETC.

REVISED: 5/3/2018  
REASON: 2013-0058340  
CAD TECH: NFL

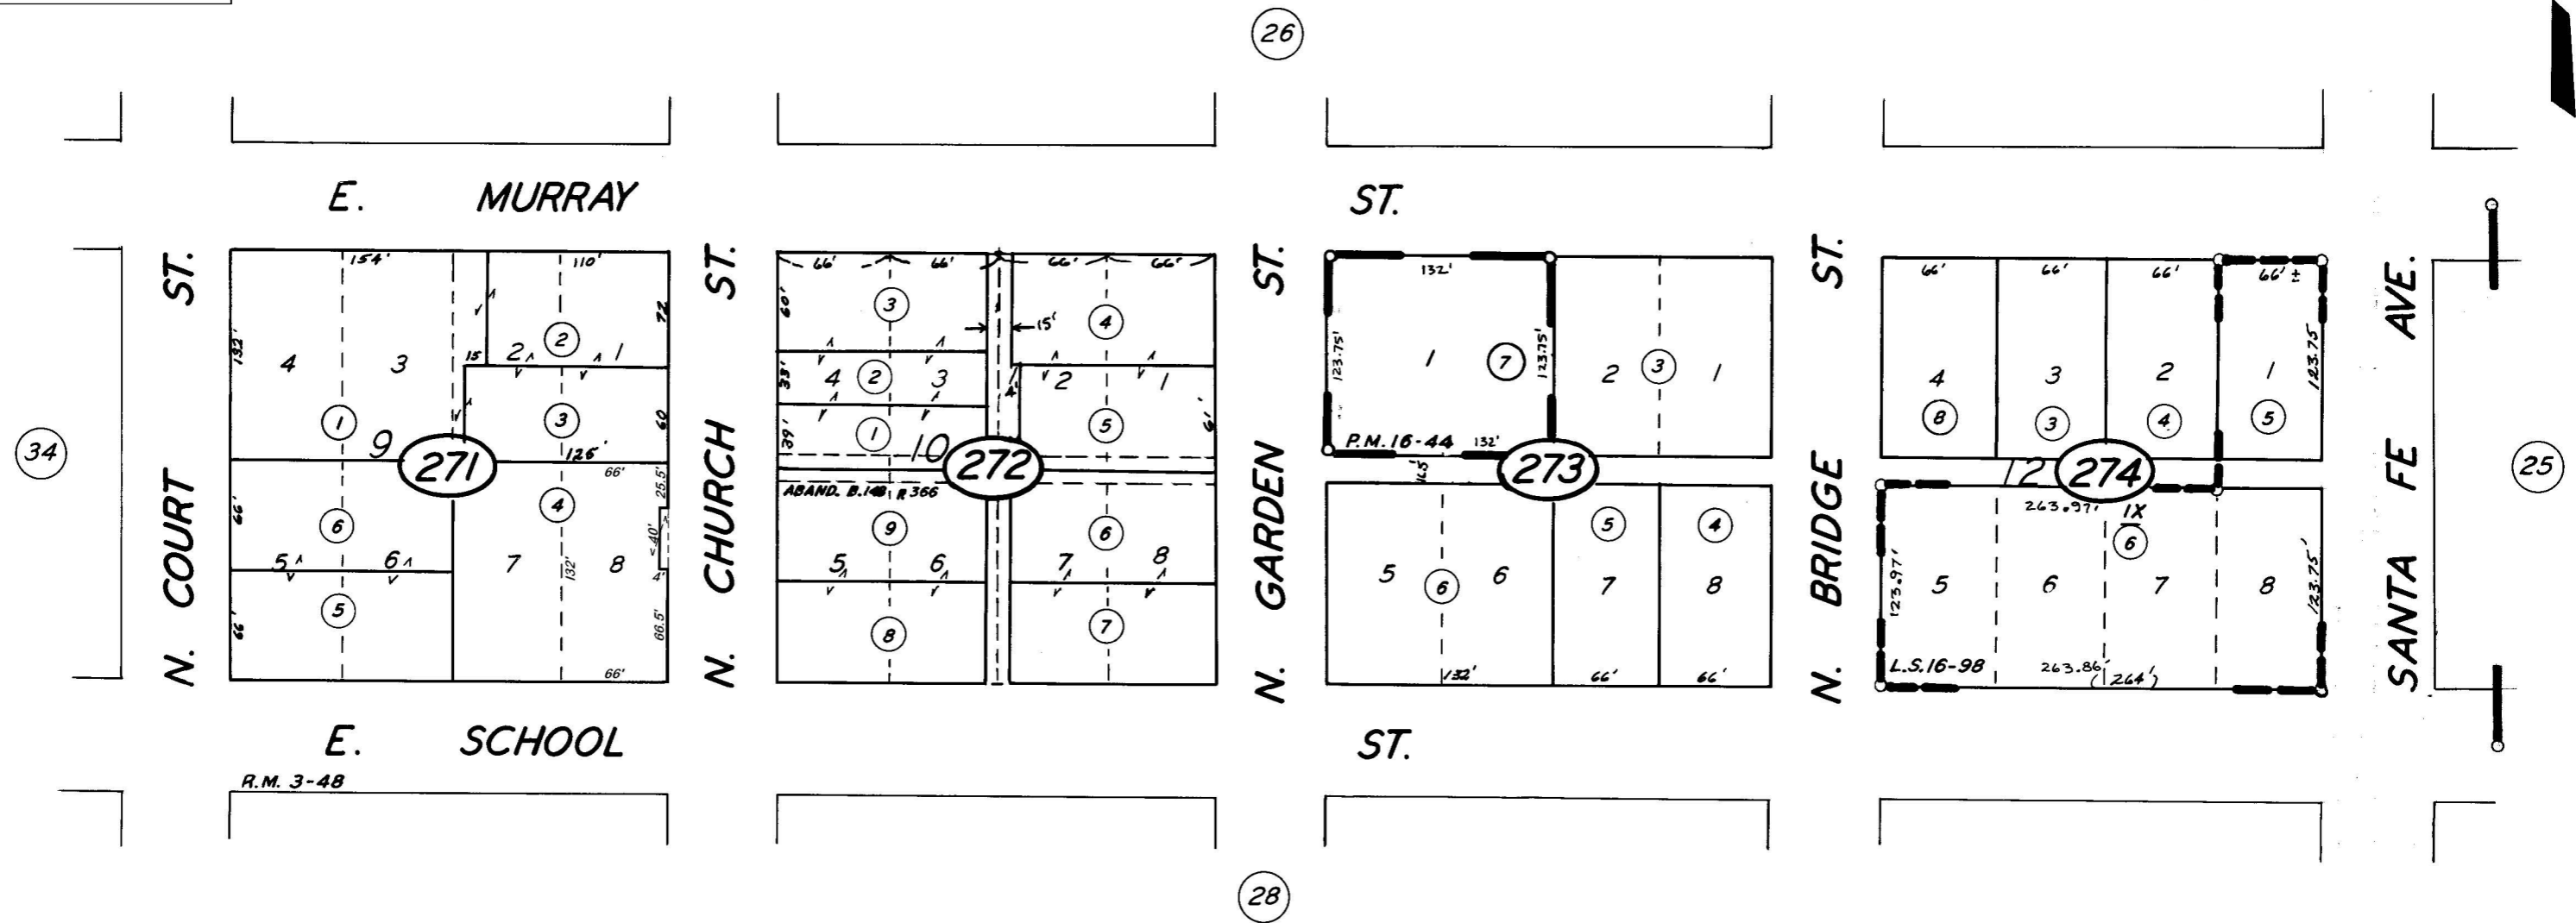

RECORD OF SURVEY, L.S. 16-98  
POR. ORIG. TOWNSITE R.M. 3-48.  
PARCEL MAP 1543, P.M. 16-44

CITY OF VISALIA  
ASSESSOR'S MAPS BK. 94, PG. 27.  
COUNTY OF TULARE, CALIF.

NOTE — ASSESSOR'S BLOCK NUMBERS SHOWN IN ELLIPSES  
ASSESSOR'S PARCEL NUMBERS SHOWN IN CIRCLES

