

DISCLAIMER

THIS MAP WAS PREPARED FOR LOCAL PROPERTY ASSESSMENT PURPOSES ONLY. THE PARCELS SHOWN HEREON MAY NOT COMPLY WITH STATE AND LOCAL SUBDIVISION ORDINANCES. NO LIABILITY IS ASSUMED FOR THE USE OF THE INFORMATION HEREON.



REVISED: 10/29/2012
REASON: 2003-0128206
CAD TECH: RLW

POR. NE 1/4 SEC. 36, T.18S., R.24E., M.D.B. & M.

TAX CODE AREA

6-000
6-160

95-09

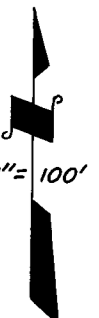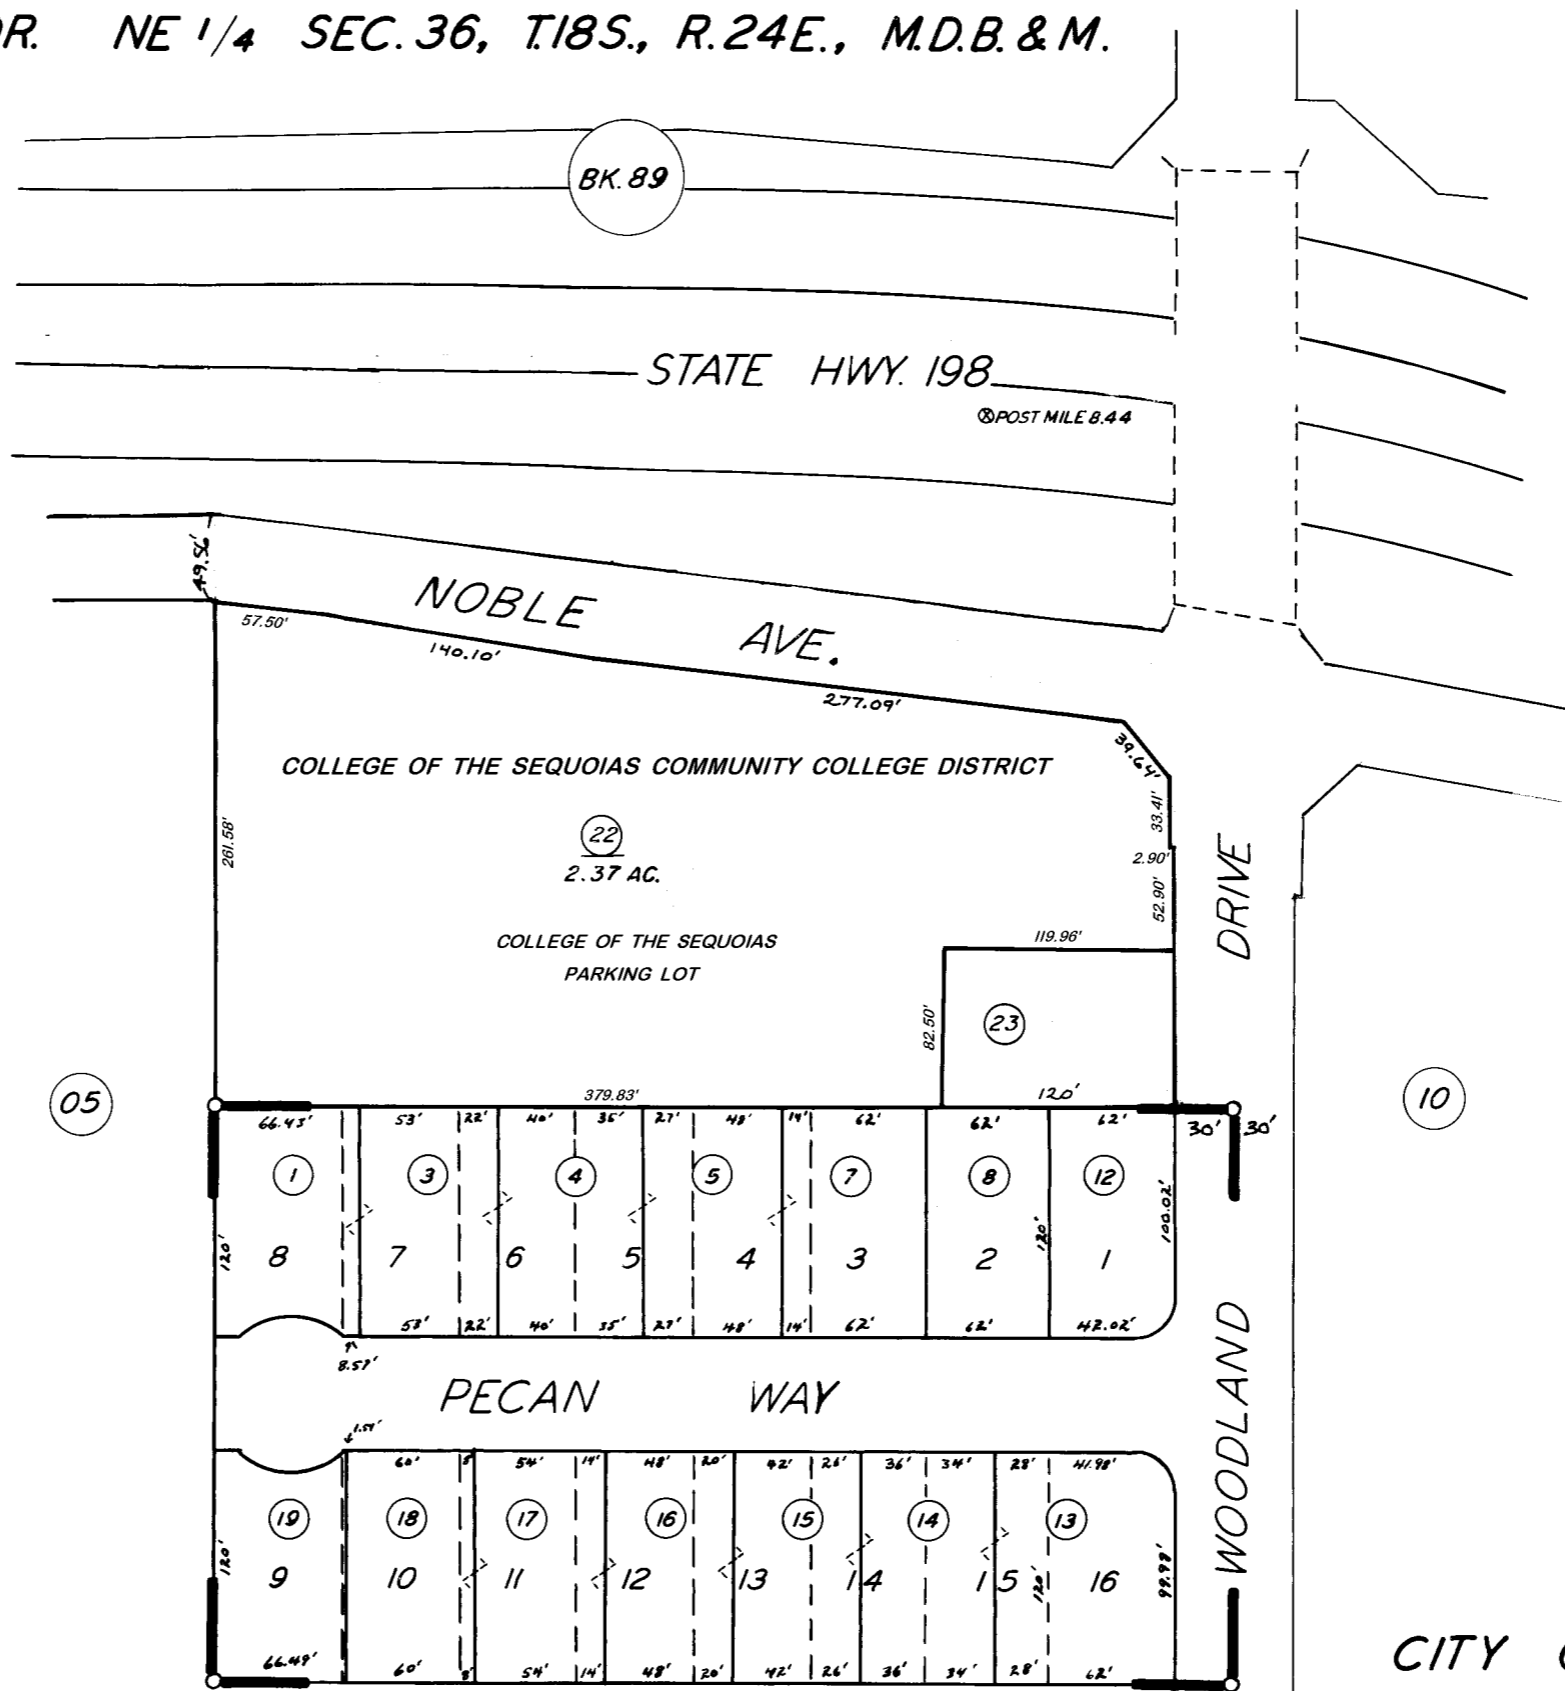

CITY OF VISALIA

ASSESSOR'S MAPS BK. 95, PG. 09

WOODLAND TRACT R.M. 20-72
RECORD OF SURVEY, L.S. 19-24 (☉ HWY. 198)

COUNTY OF TULARE, CALIF.

NOTE — ASSESSOR'S BLOCK NUMBERS SHOWN IN ELLIPSES
ASSESSOR'S PARCEL NUMBERS SHOWN IN CIRCLES

