



6-000  
6-108

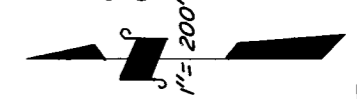

**DISCLAIMER**  
THIS MAP WAS PREPARED FOR LOCAL PROPERTY ASSESSMENT PURPOSES ONLY. THE PARCELS SHOWN HEREON MAY NOT COMPLY WITH STATE AND LOCAL SUBDIVISION ORDINANCES. NO LIABILITY IS ASSUMED FOR THE USE OF THE INFORMATION HEREON.

REVISED: 03/28/2012  
REASON: 2007-0004621  
CAD TECH: ASG

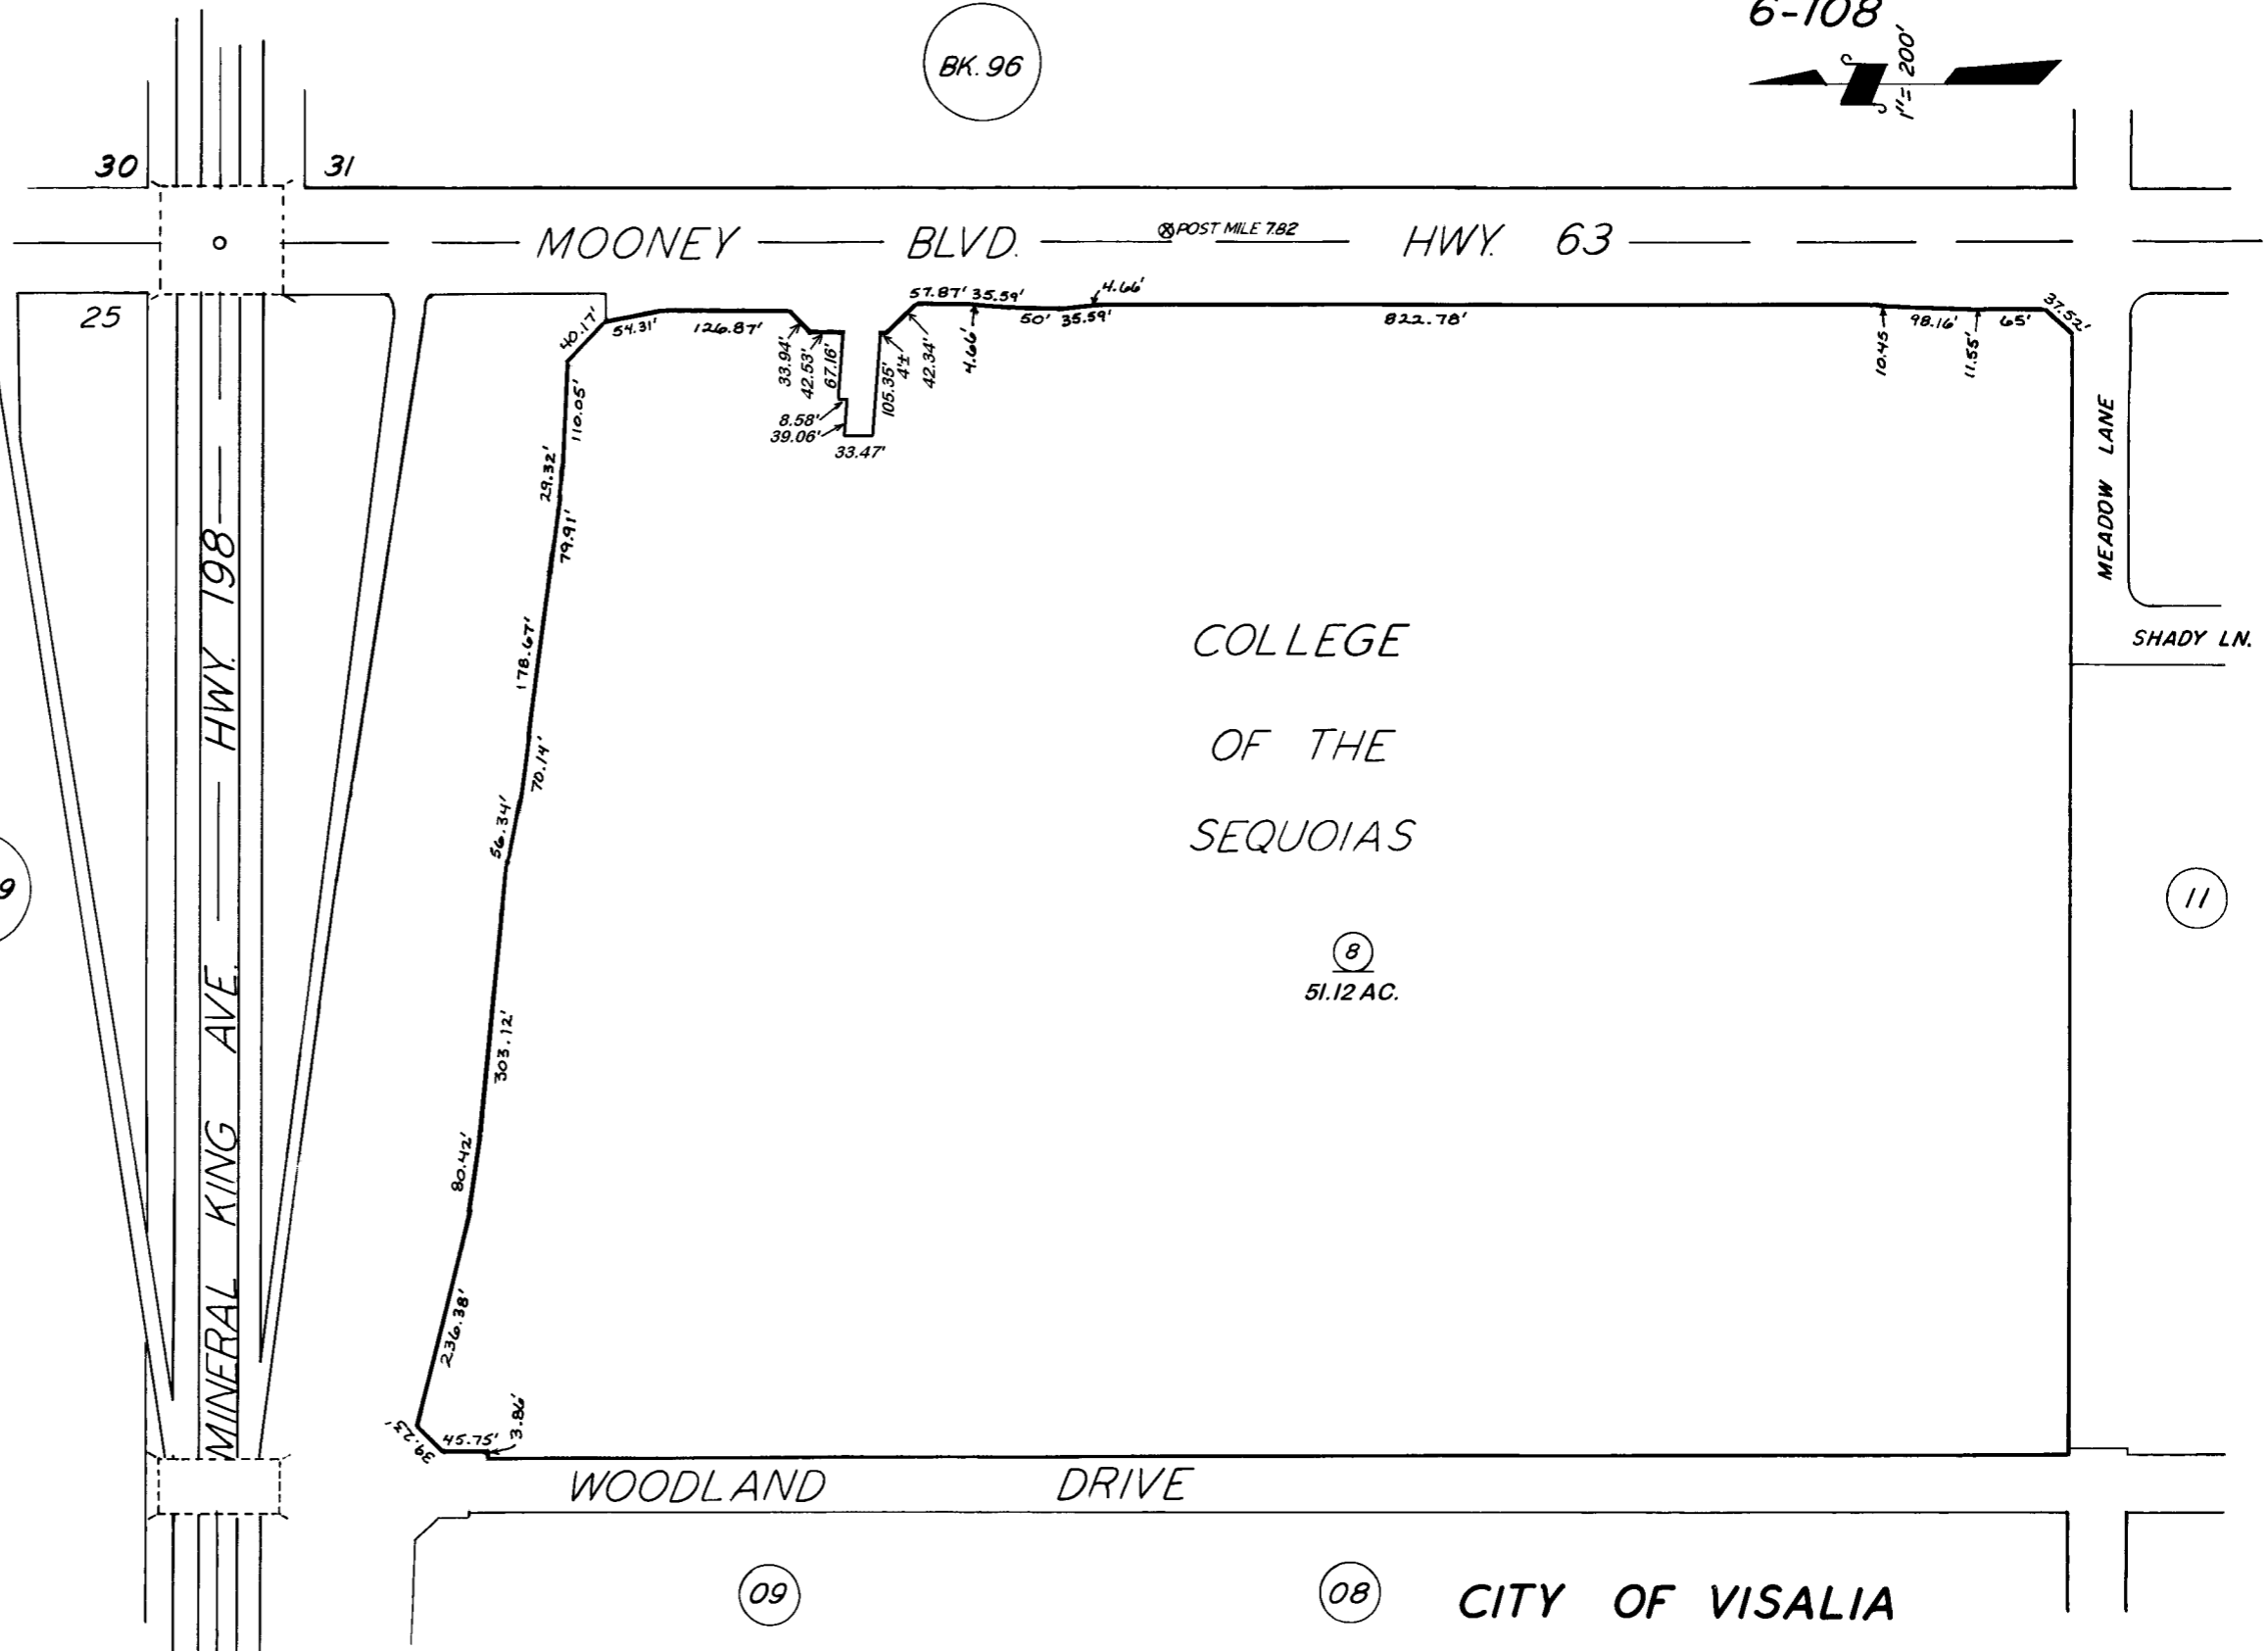

COLLEGE  
OF THE  
SEQUOIAS

8  
51.12 AC.

RECORD OF SURVEY, L.S.19-24 (☉ HWY. 198)  
POR. RECORD OF SURVEY, L.S. 31-30 (STATE ROUTE 63)

08 CITY OF VISALIA  
ASSESSOR'S MAPS BK. 95, PG. 10

COUNTY OF TULARE, CALIF.

NOTE — ASSESSOR'S BLOCK NUMBERS SHOWN IN ELLIPSES  
ASSESSOR'S PARCEL NUMBERS SHOWN IN CIRCLES

