


DISCLAIMER
 THIS MAP WAS PREPARED FOR LOCAL PROPERTY ASSESSMENT PURPOSES ONLY. THE PARCELS SHOWN HEREON MAY NOT COMPLY WITH STATE AND LOCAL SUBDIVISION ORDINANCES. NO LIABILITY IS ASSUMED FOR THE USE OF THE INFORMATION HEREON.

REVISED: 10/29/2012
 REASON: 2012-0057776
 CAD TECH: RLW

S1/2 OF SE1/4 OF NE 1/4 SEC. 36, T.18S., R.24E., M.D.B. & M.

TAX CODE AREA **095-11**
006-000
006-108

10

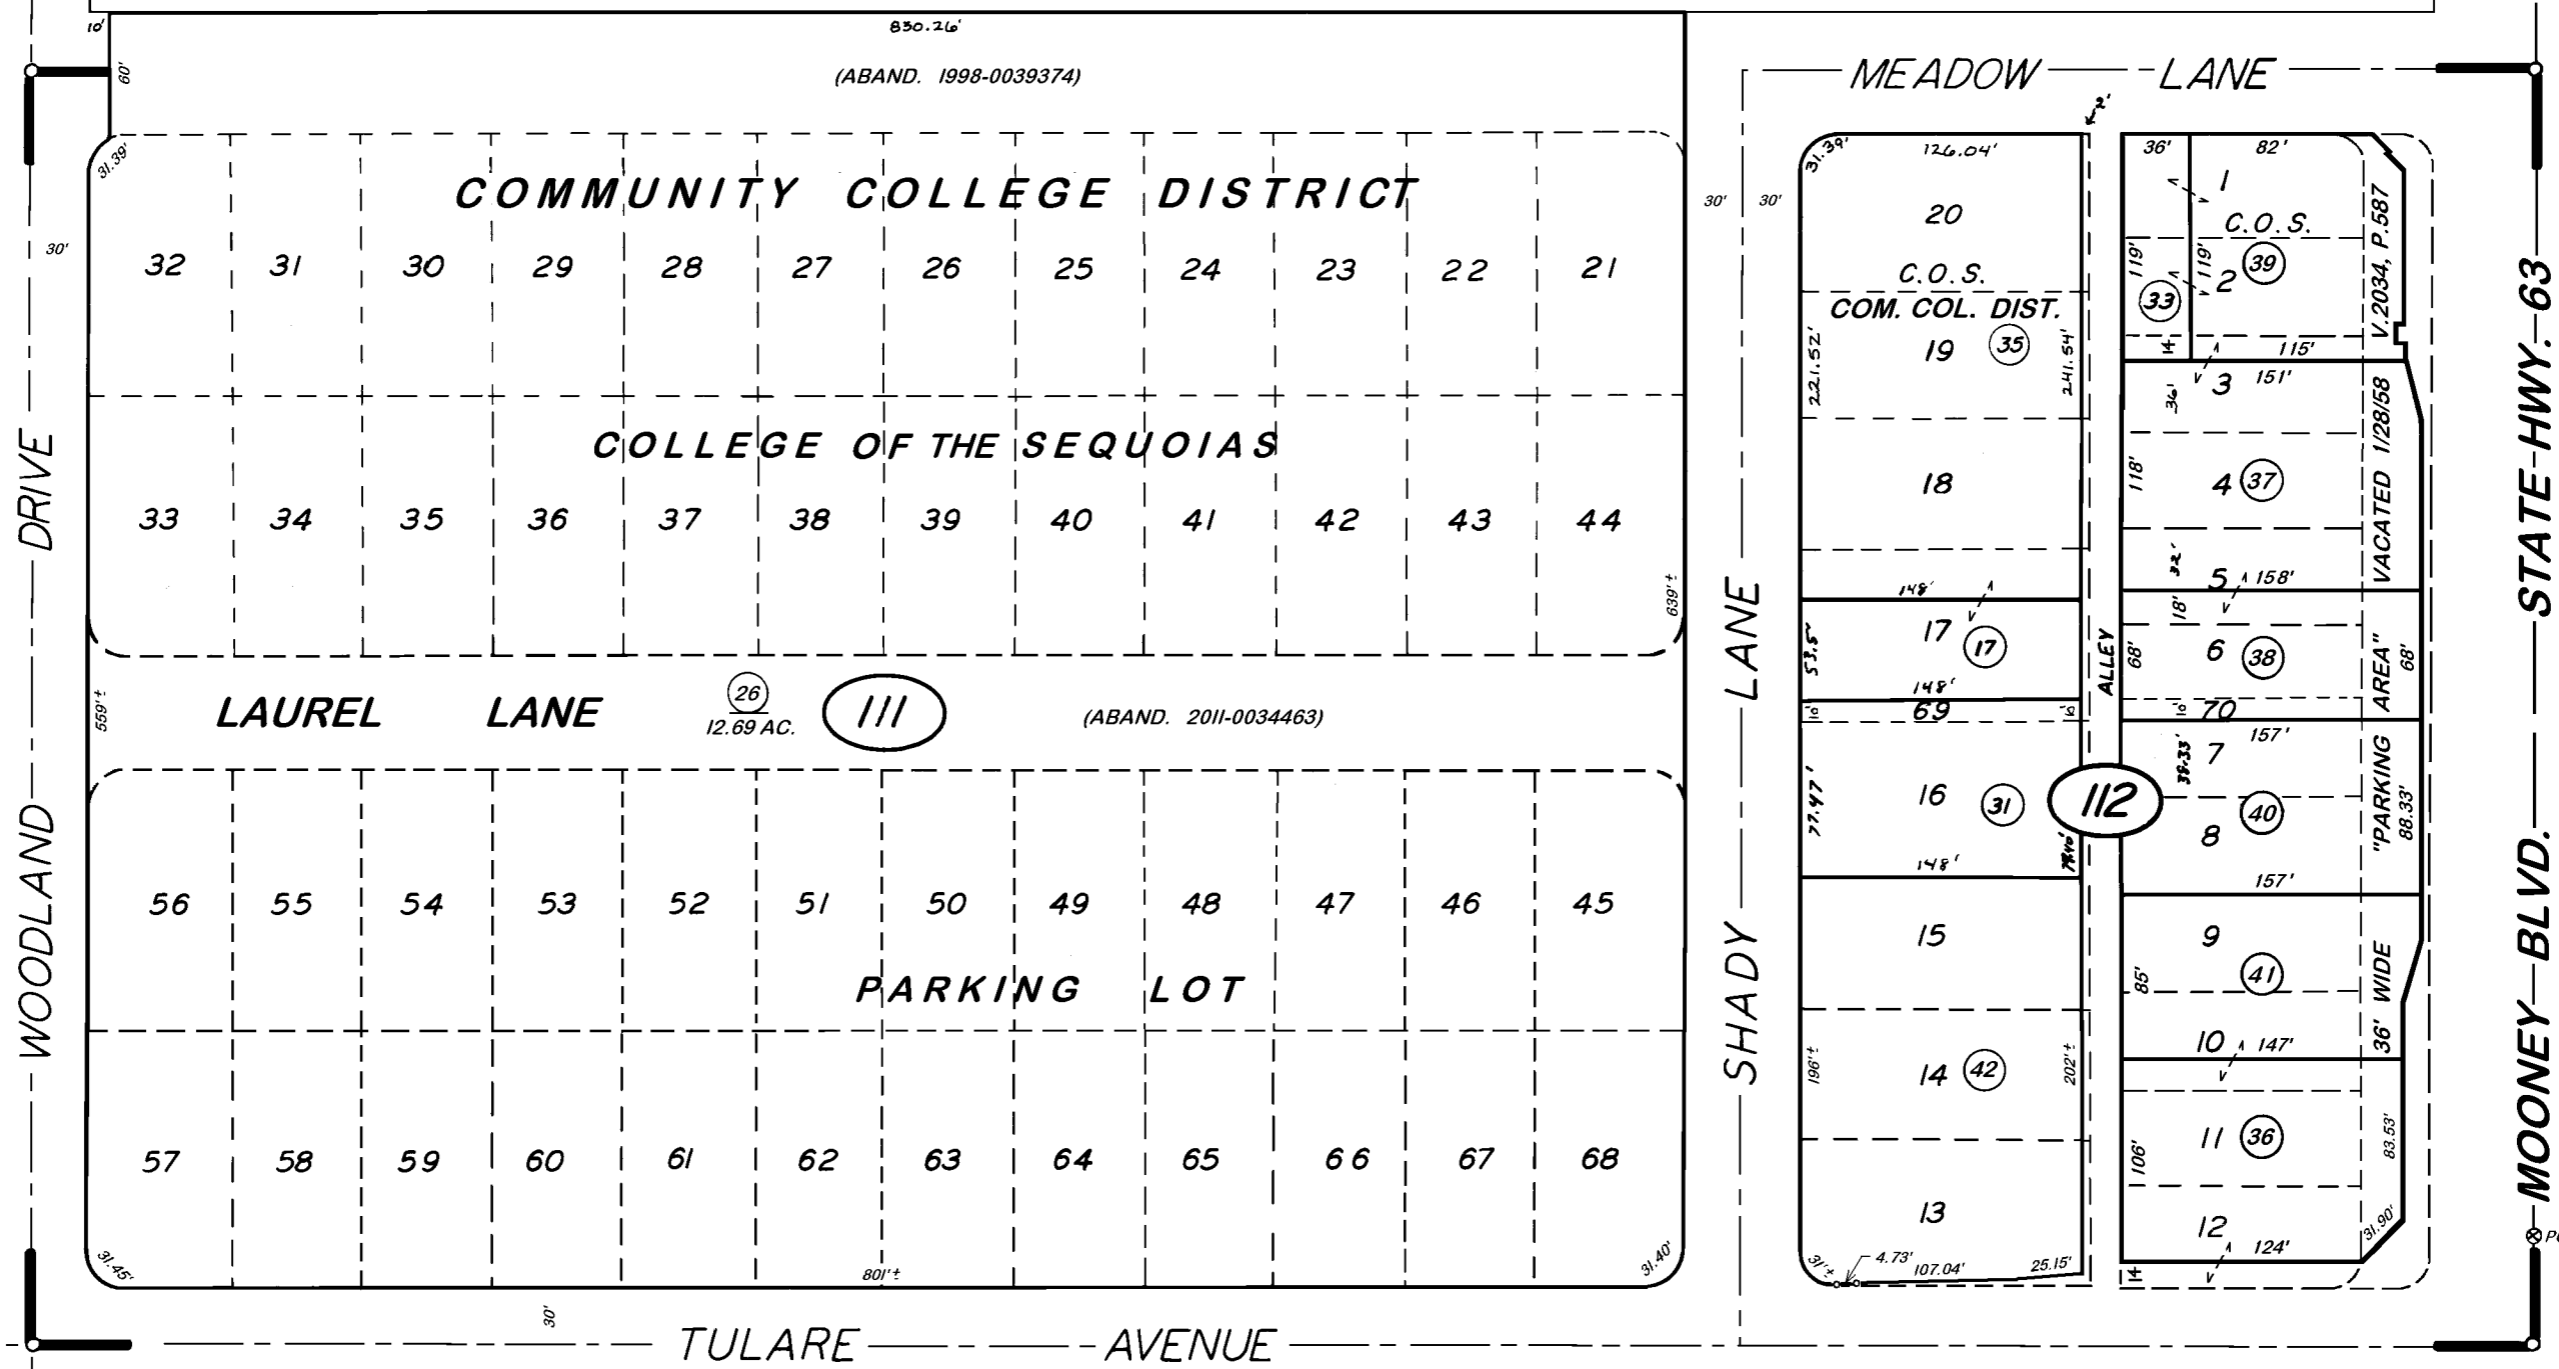

07

26
12.69 AC.

111

(ABAND. 2011-0034463)

112

BK. 96

OAK MEADOWS R.M. 19-90

12

CITY OF VISALIA
 ASSESSOR'S MAPS BK. 095, PG. 11
 COUNTY OF TULARE, CALIF.

NOTE — ASSESSOR'S BLOCK NUMBERS SHOWN IN ELLIPSES
 ASSESSOR'S PARCEL NUMBERS SHOWN IN CIRCLES