
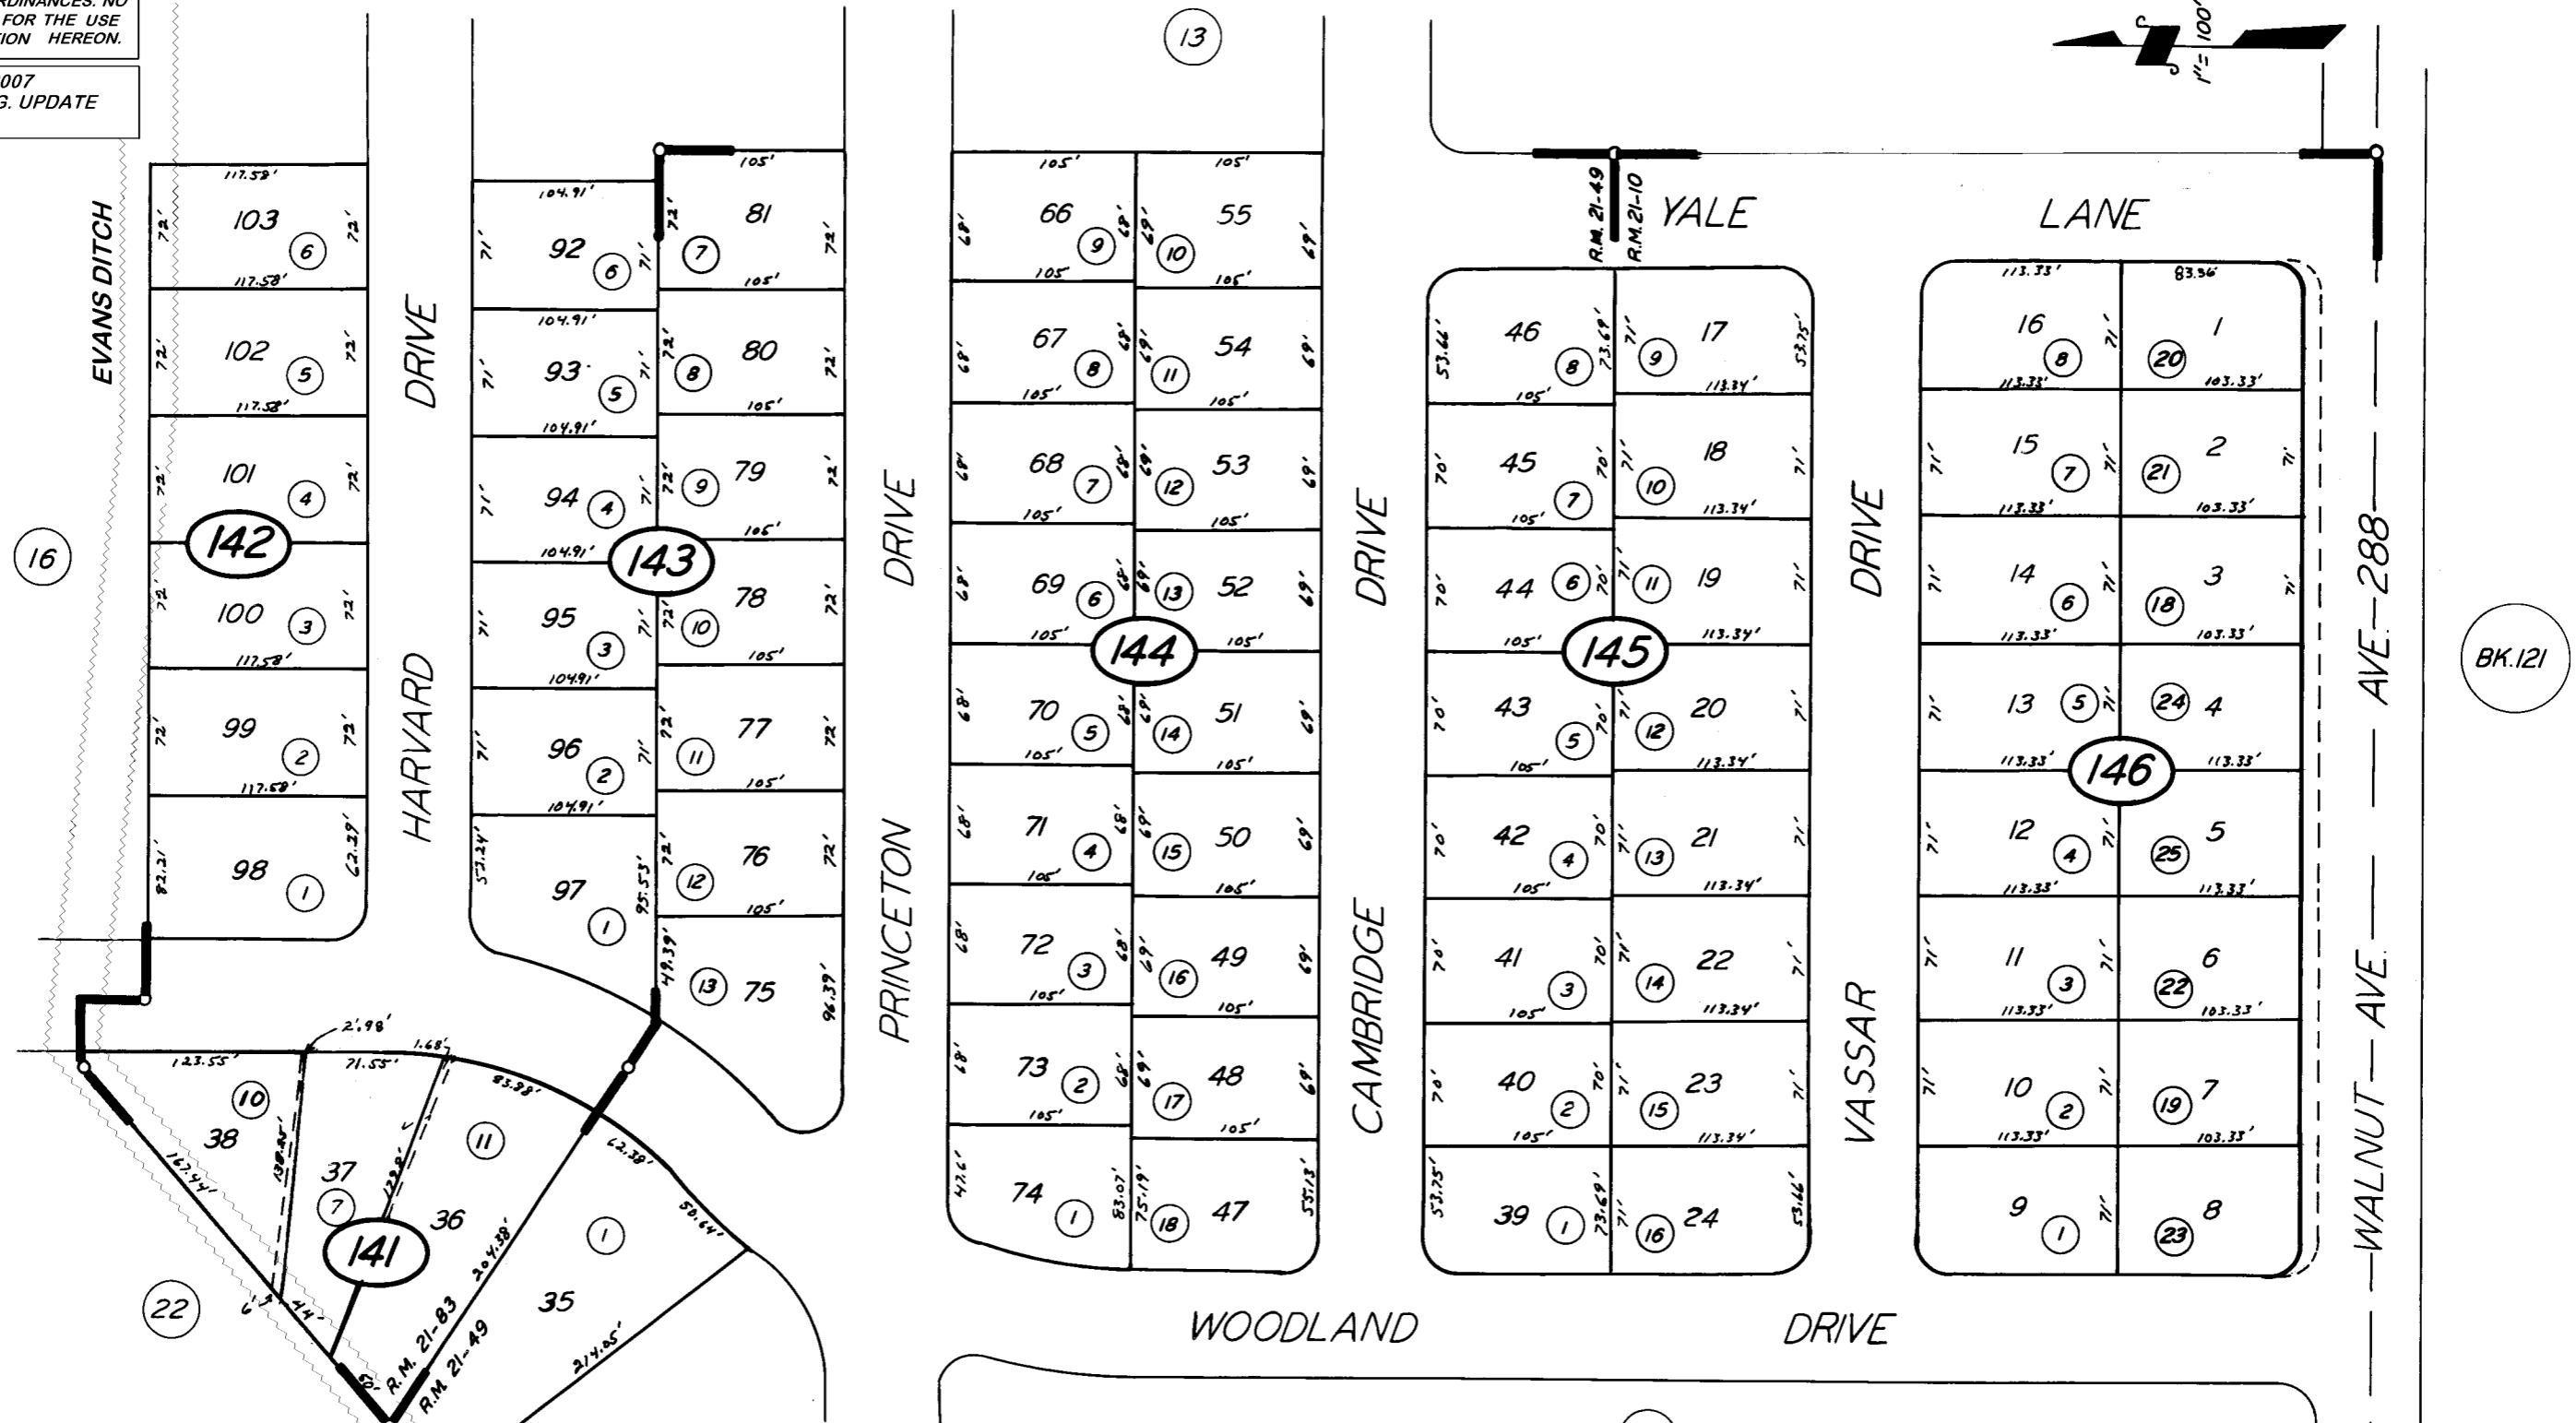


DISCLAIMER
THIS MAP WAS PREPARED FOR LOCAL PROPERTY ASSESSMENT PURPOSES ONLY. THE PARCELS SHOWN HEREON MAY NOT COMPLY WITH STATE AND LOCAL SUBDIVISION ORDINANCES. NO LIABILITY IS ASSUMED FOR THE USE OF THE INFORMATION HEREON.

REVISED: 05/07/2007
REASON: ADJ. PG. UPDATE
CAD TECH: JRS

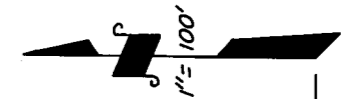

POR. COLLEGE VILLAGE TR.1 R.M. 21-10
POR. COLLEGE VILLAGE TR.2 R.M. 21-49
POR. COLLEGE VILLAGE TR.3 R.M. 21-83

POR. COLLEGE VILLAGE TR.1 R.M. 21-10
POR. COLLEGE VILLAGE TR.2 R.M. 21-49
POR. COLLEGE VILLAGE TR.3 R.M. 21-83

CITY OF VISALIA
ASSESSOR'S MAPS BK. 95, PG. 14
COUNTY OF TULARE, CALIF.