



**DISCLAIMER**  
 THIS MAP WAS PREPARED FOR LOCAL PROPERTY ASSESSMENT PURPOSES ONLY. THE PARCELS SHOWN HEREON MAY NOT COMPLY WITH STATE AND LOCAL SUBDIVISION ORDINANCES. NO LIABILITY IS ASSUMED FOR THE USE OF THE INFORMATION HEREON.

REVISED: 2/9/2021  
 REASON: 2020-0040148  
 CAD TECH: NFL

POR. SE 1/4 SEC. 36, T.18S., R.24E., M.D.B.&M.

TAX CODE AREA 95-15  
 006-003

07

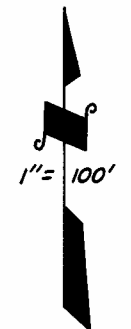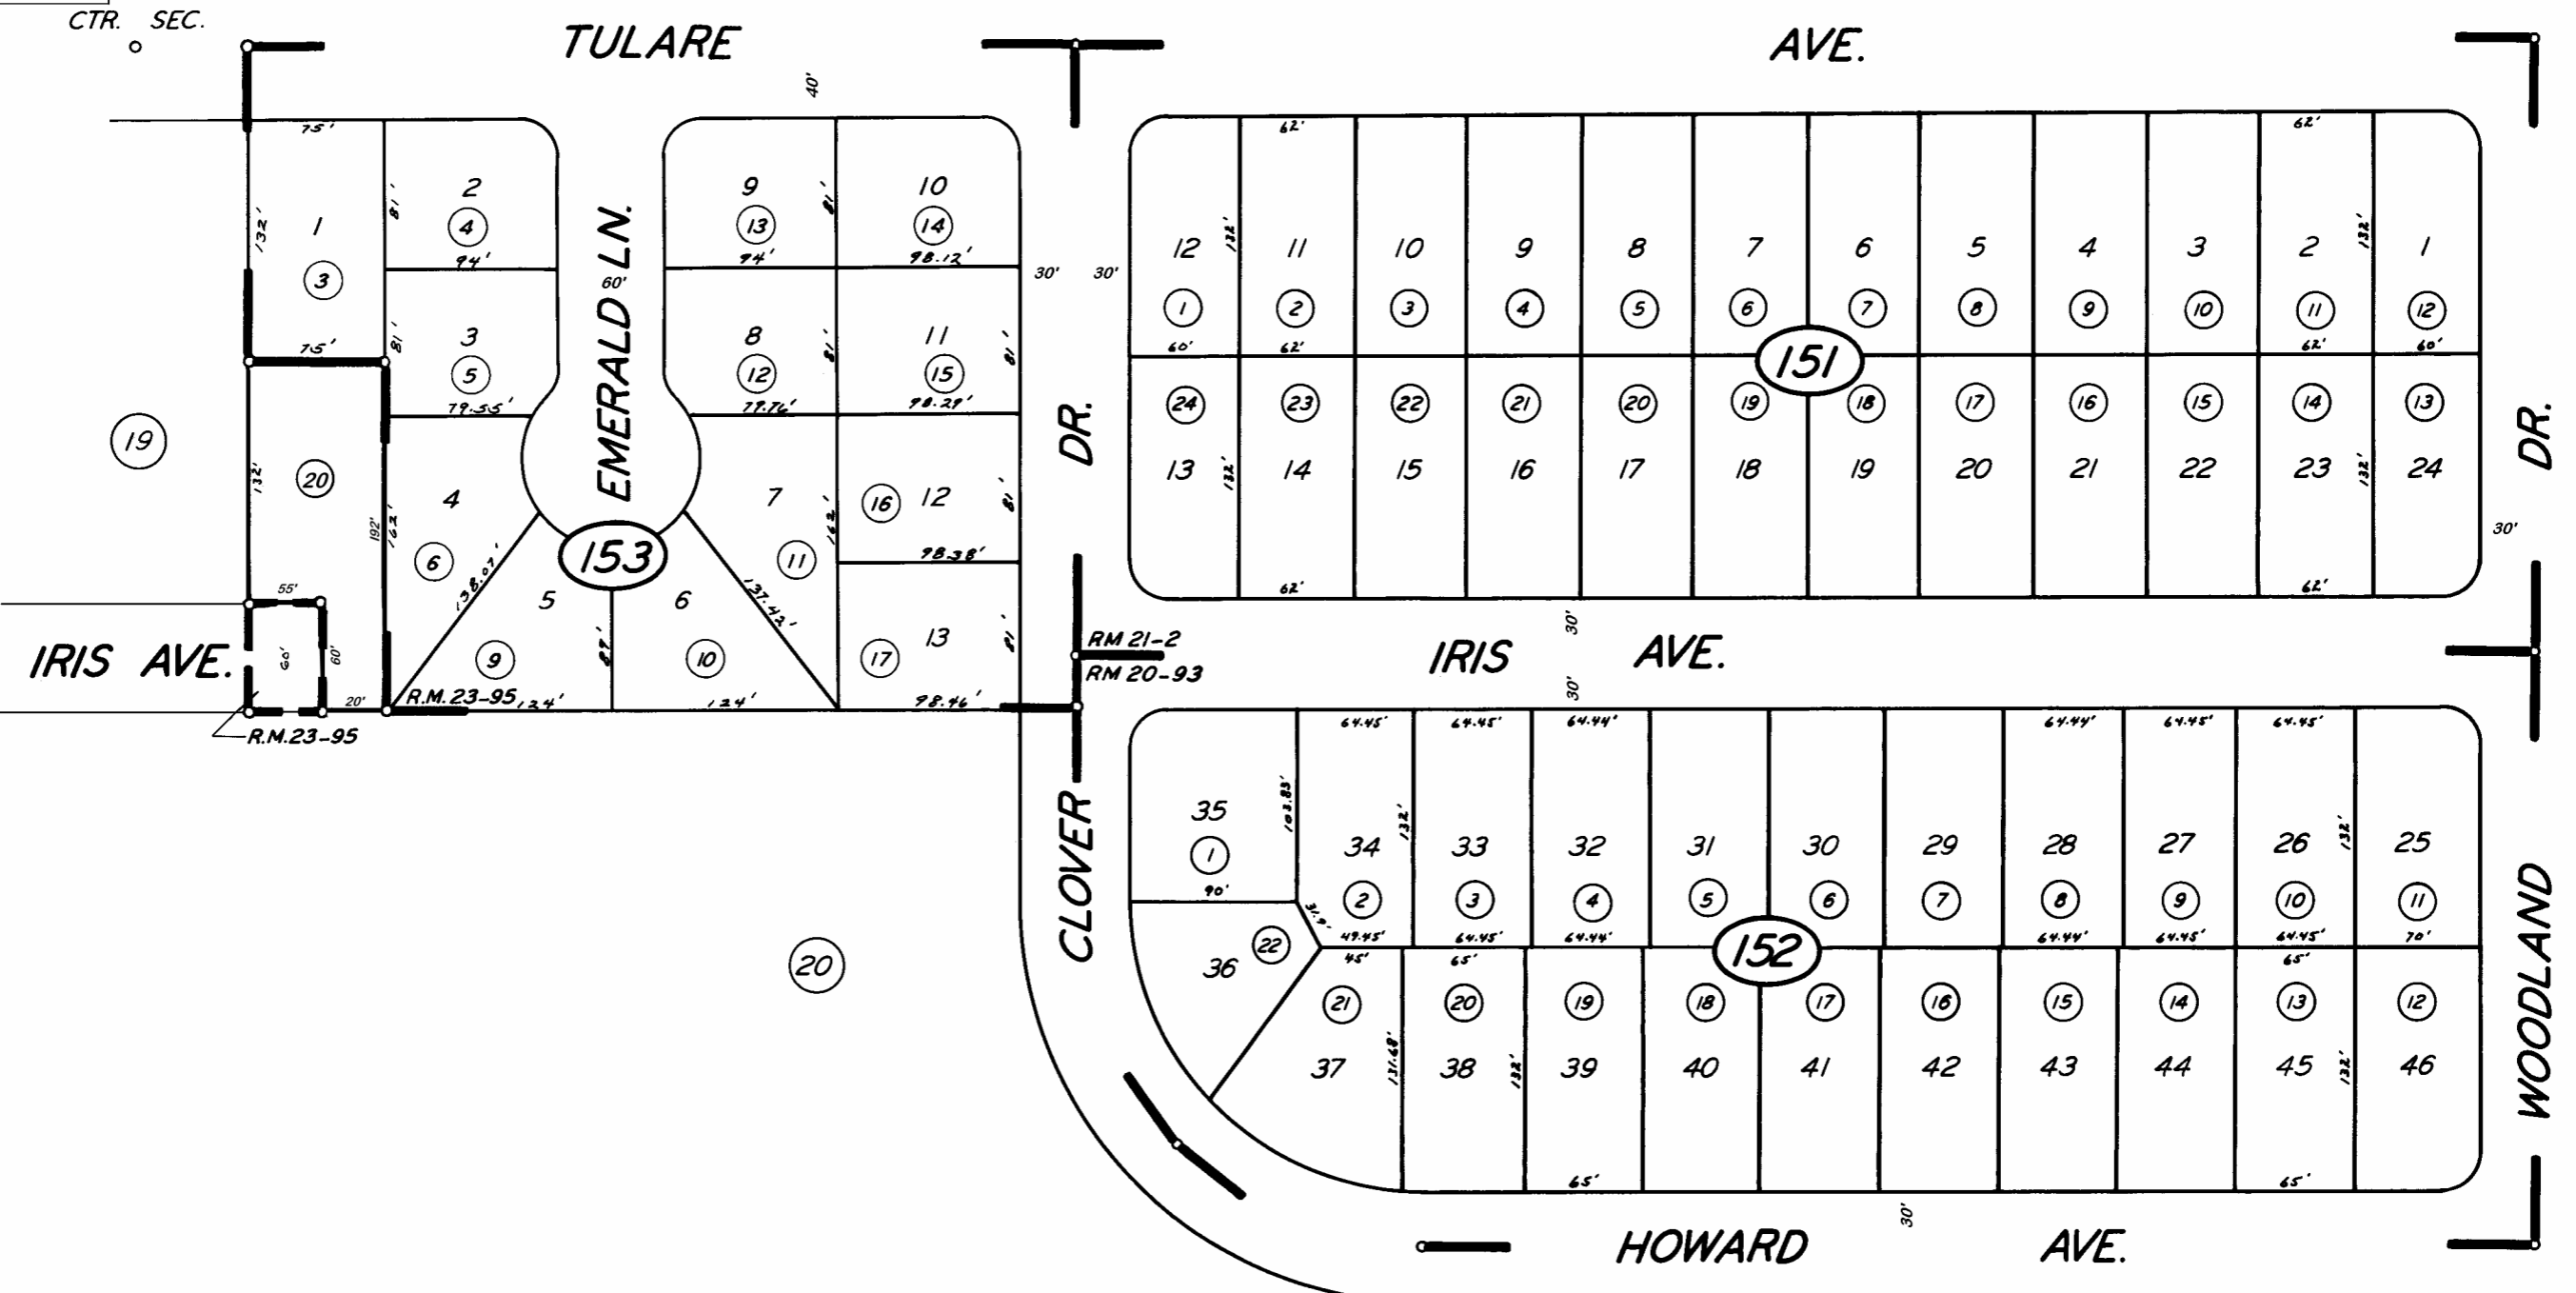

EMERALD MANOR  
 ROYAL OAK HOMES  
 TRACT NO. 181

R.M. 23-95  
 R.M. 21-2  
 R.M. 20-93

20 CITY OF VISALIA  
 ASSESSOR'S MAPS BK. 95, PG. 15  
 COUNTY OF TULARE, CALIF.

NOTE - ASSESSOR'S BLOCK NUMBERS SHOWN IN ELLIPSES  
 ASSESSOR'S PARCEL NUMBERS SHOWN IN CIRCLES

