


DISCLAIMER

THIS MAP WAS PREPARED FOR LOCAL PROPERTY ASSESSMENT PURPOSES ONLY. THE PARCELS SHOWN HEREON MAY NOT COMPLY WITH STATE AND LOCAL SUBDIVISION ORDINANCES. NO LIABILITY IS ASSUMED FOR THE USE OF THE INFORMATION HEREON.

REVISED: 06/16/2009
REASON: 2007-0059690
CAD TECH: LLB

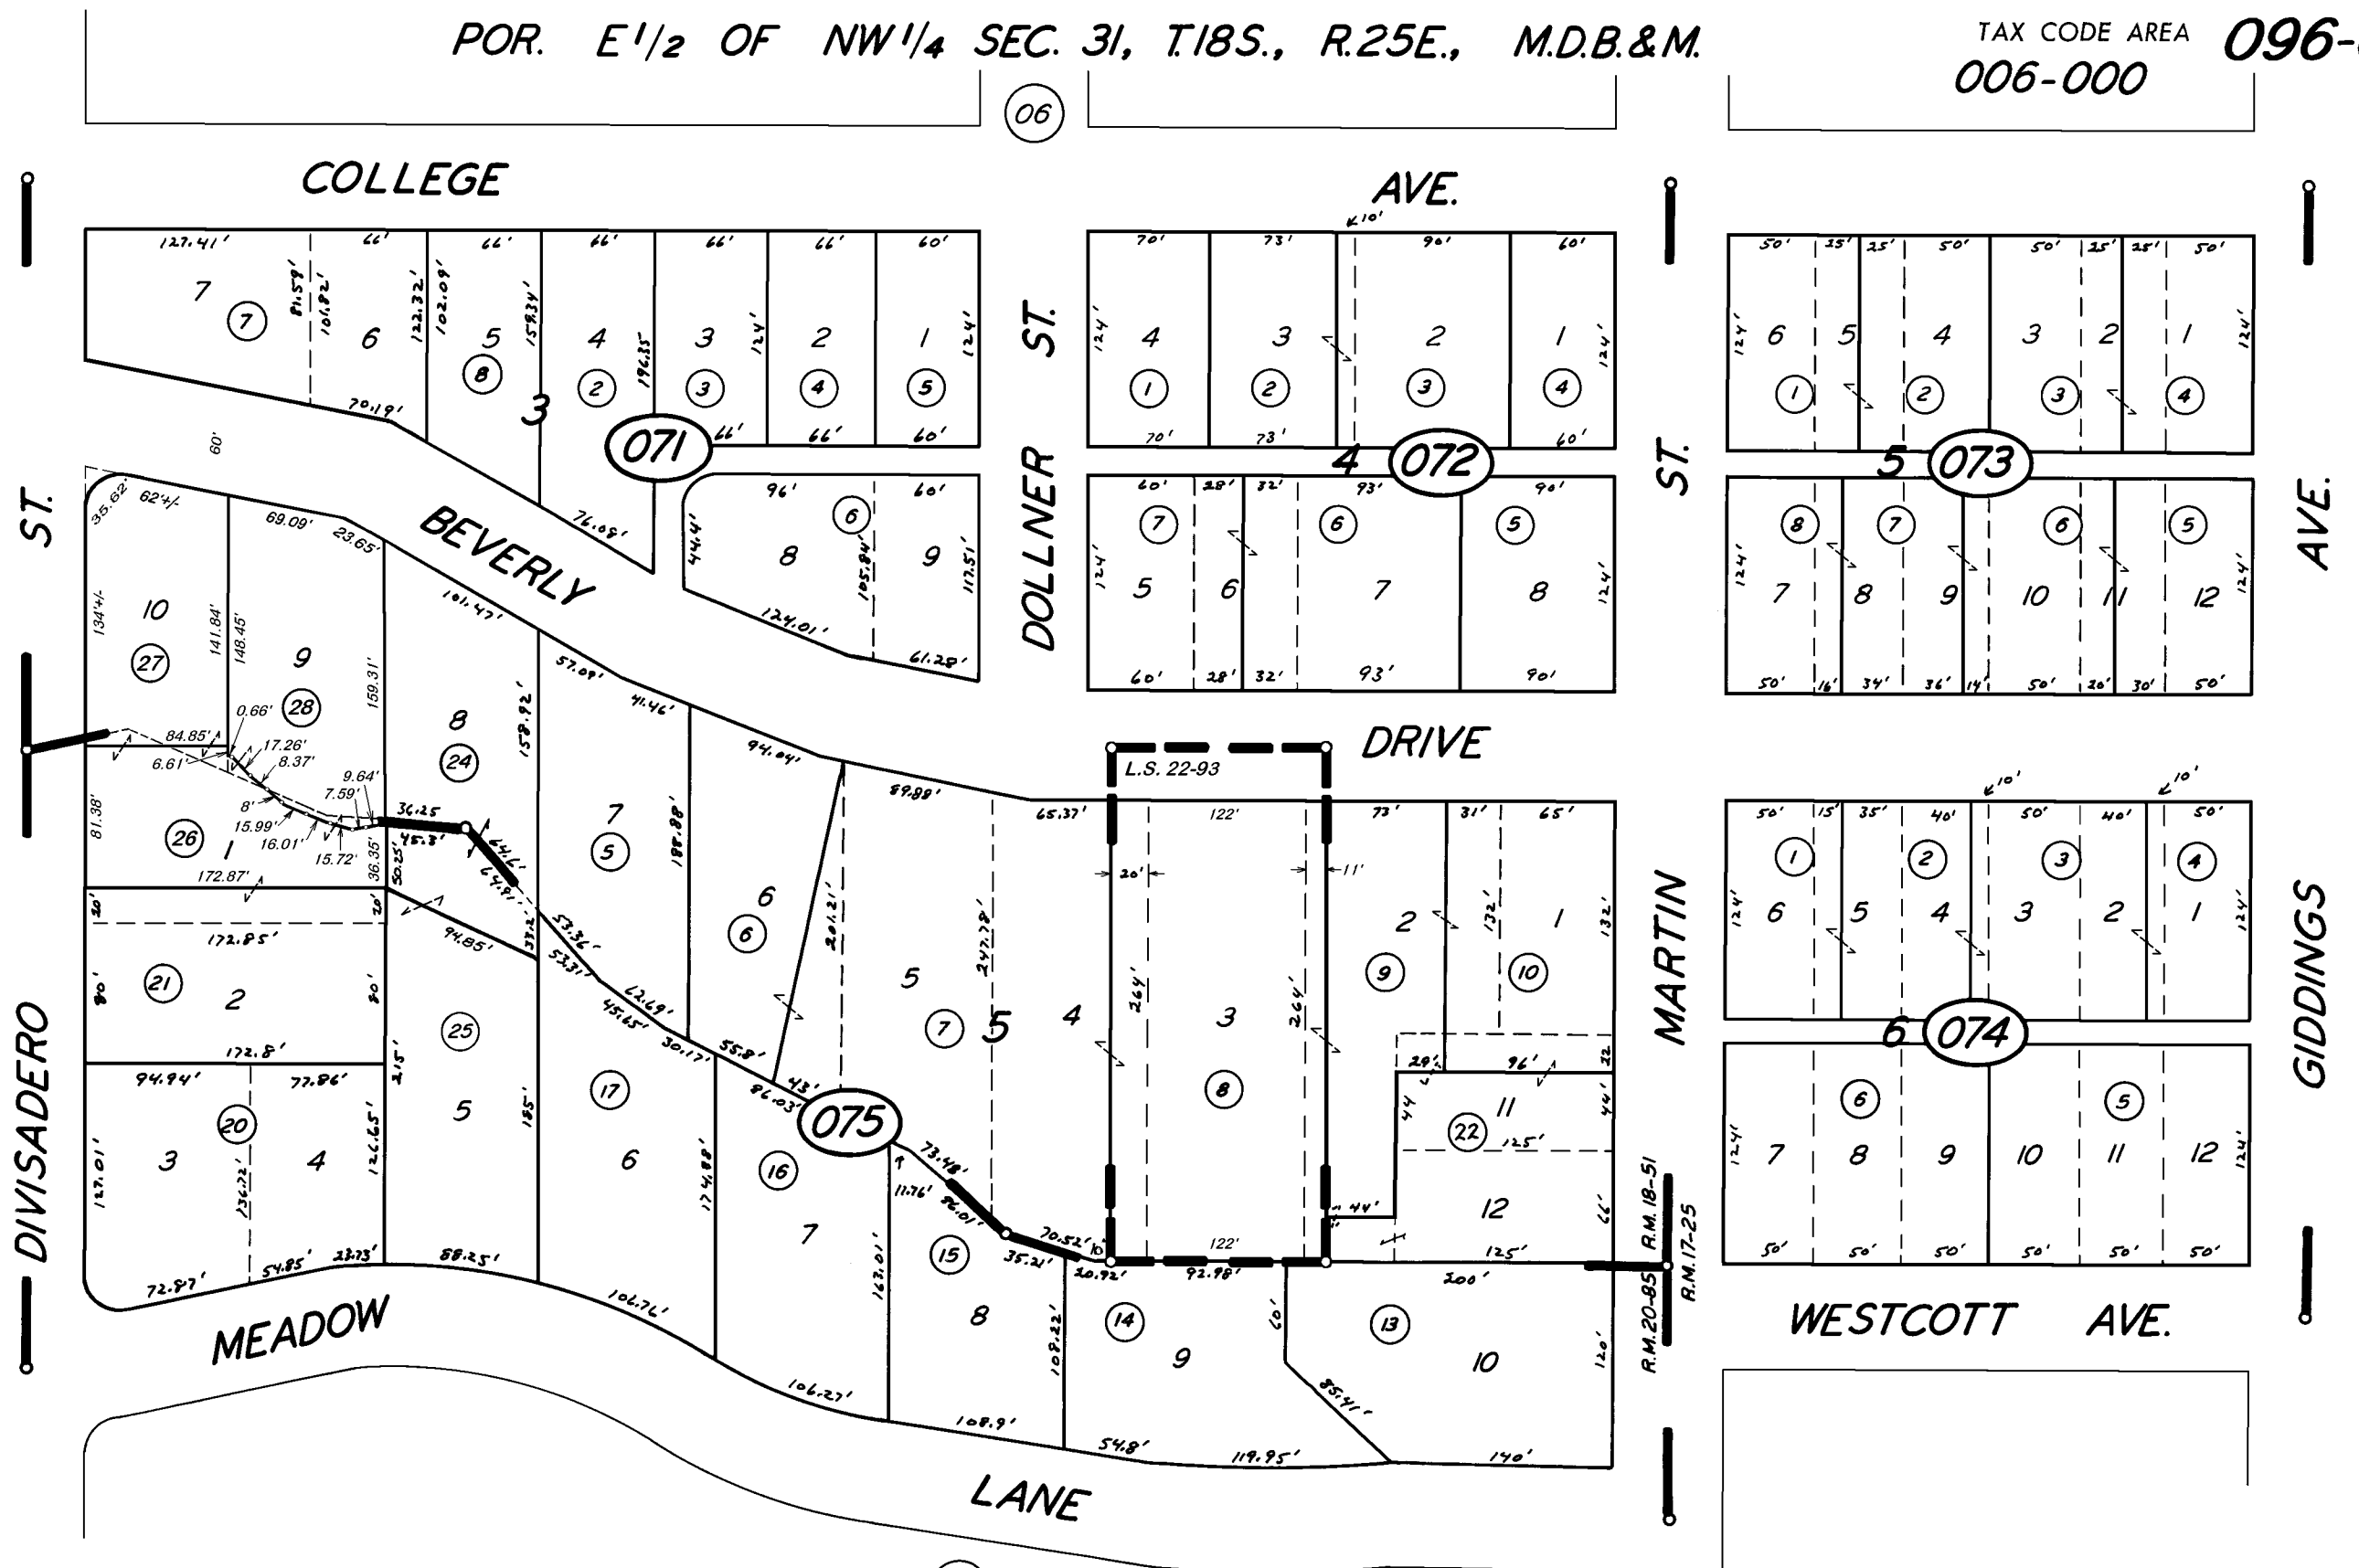

02

10

POR. GIDDINGS AVE. TR. NO. 1, R.M. 17-25
POR. CROSS-FINNI TR., R.M. 18-51
POR. WEST FINNI TR., R.M. 20-85
RECORD OF SURVEY, L.S. 22-93

08

CITY OF VISALIA
ASSESSOR'S MAPS BK. 096, PG. 07
COUNTY OF TULARE, CALIF.

NOTE — ASSESSOR'S BLOCK NUMBERS SHOWN IN ELLIPSES
ASSESSOR'S PARCEL NUMBERS SHOWN IN CIRCLES

