


09

**DISCLAIMER**  
THIS MAP WAS PREPARED FOR LOCAL PROPERTY ASSESSMENT PURPOSES ONLY. THE PARCELS SHOWN HEREON MAY NOT COMPLY WITH STATE AND LOCAL SUBDIVISION ORDINANCES. NO LIABILITY IS ASSUMED FOR THE USE OF THE INFORMATION HEREON.

REVISED: 05/27/2014  
REASON: 2010-0010061  
CAD TECH: ARP

CTR. SEC.

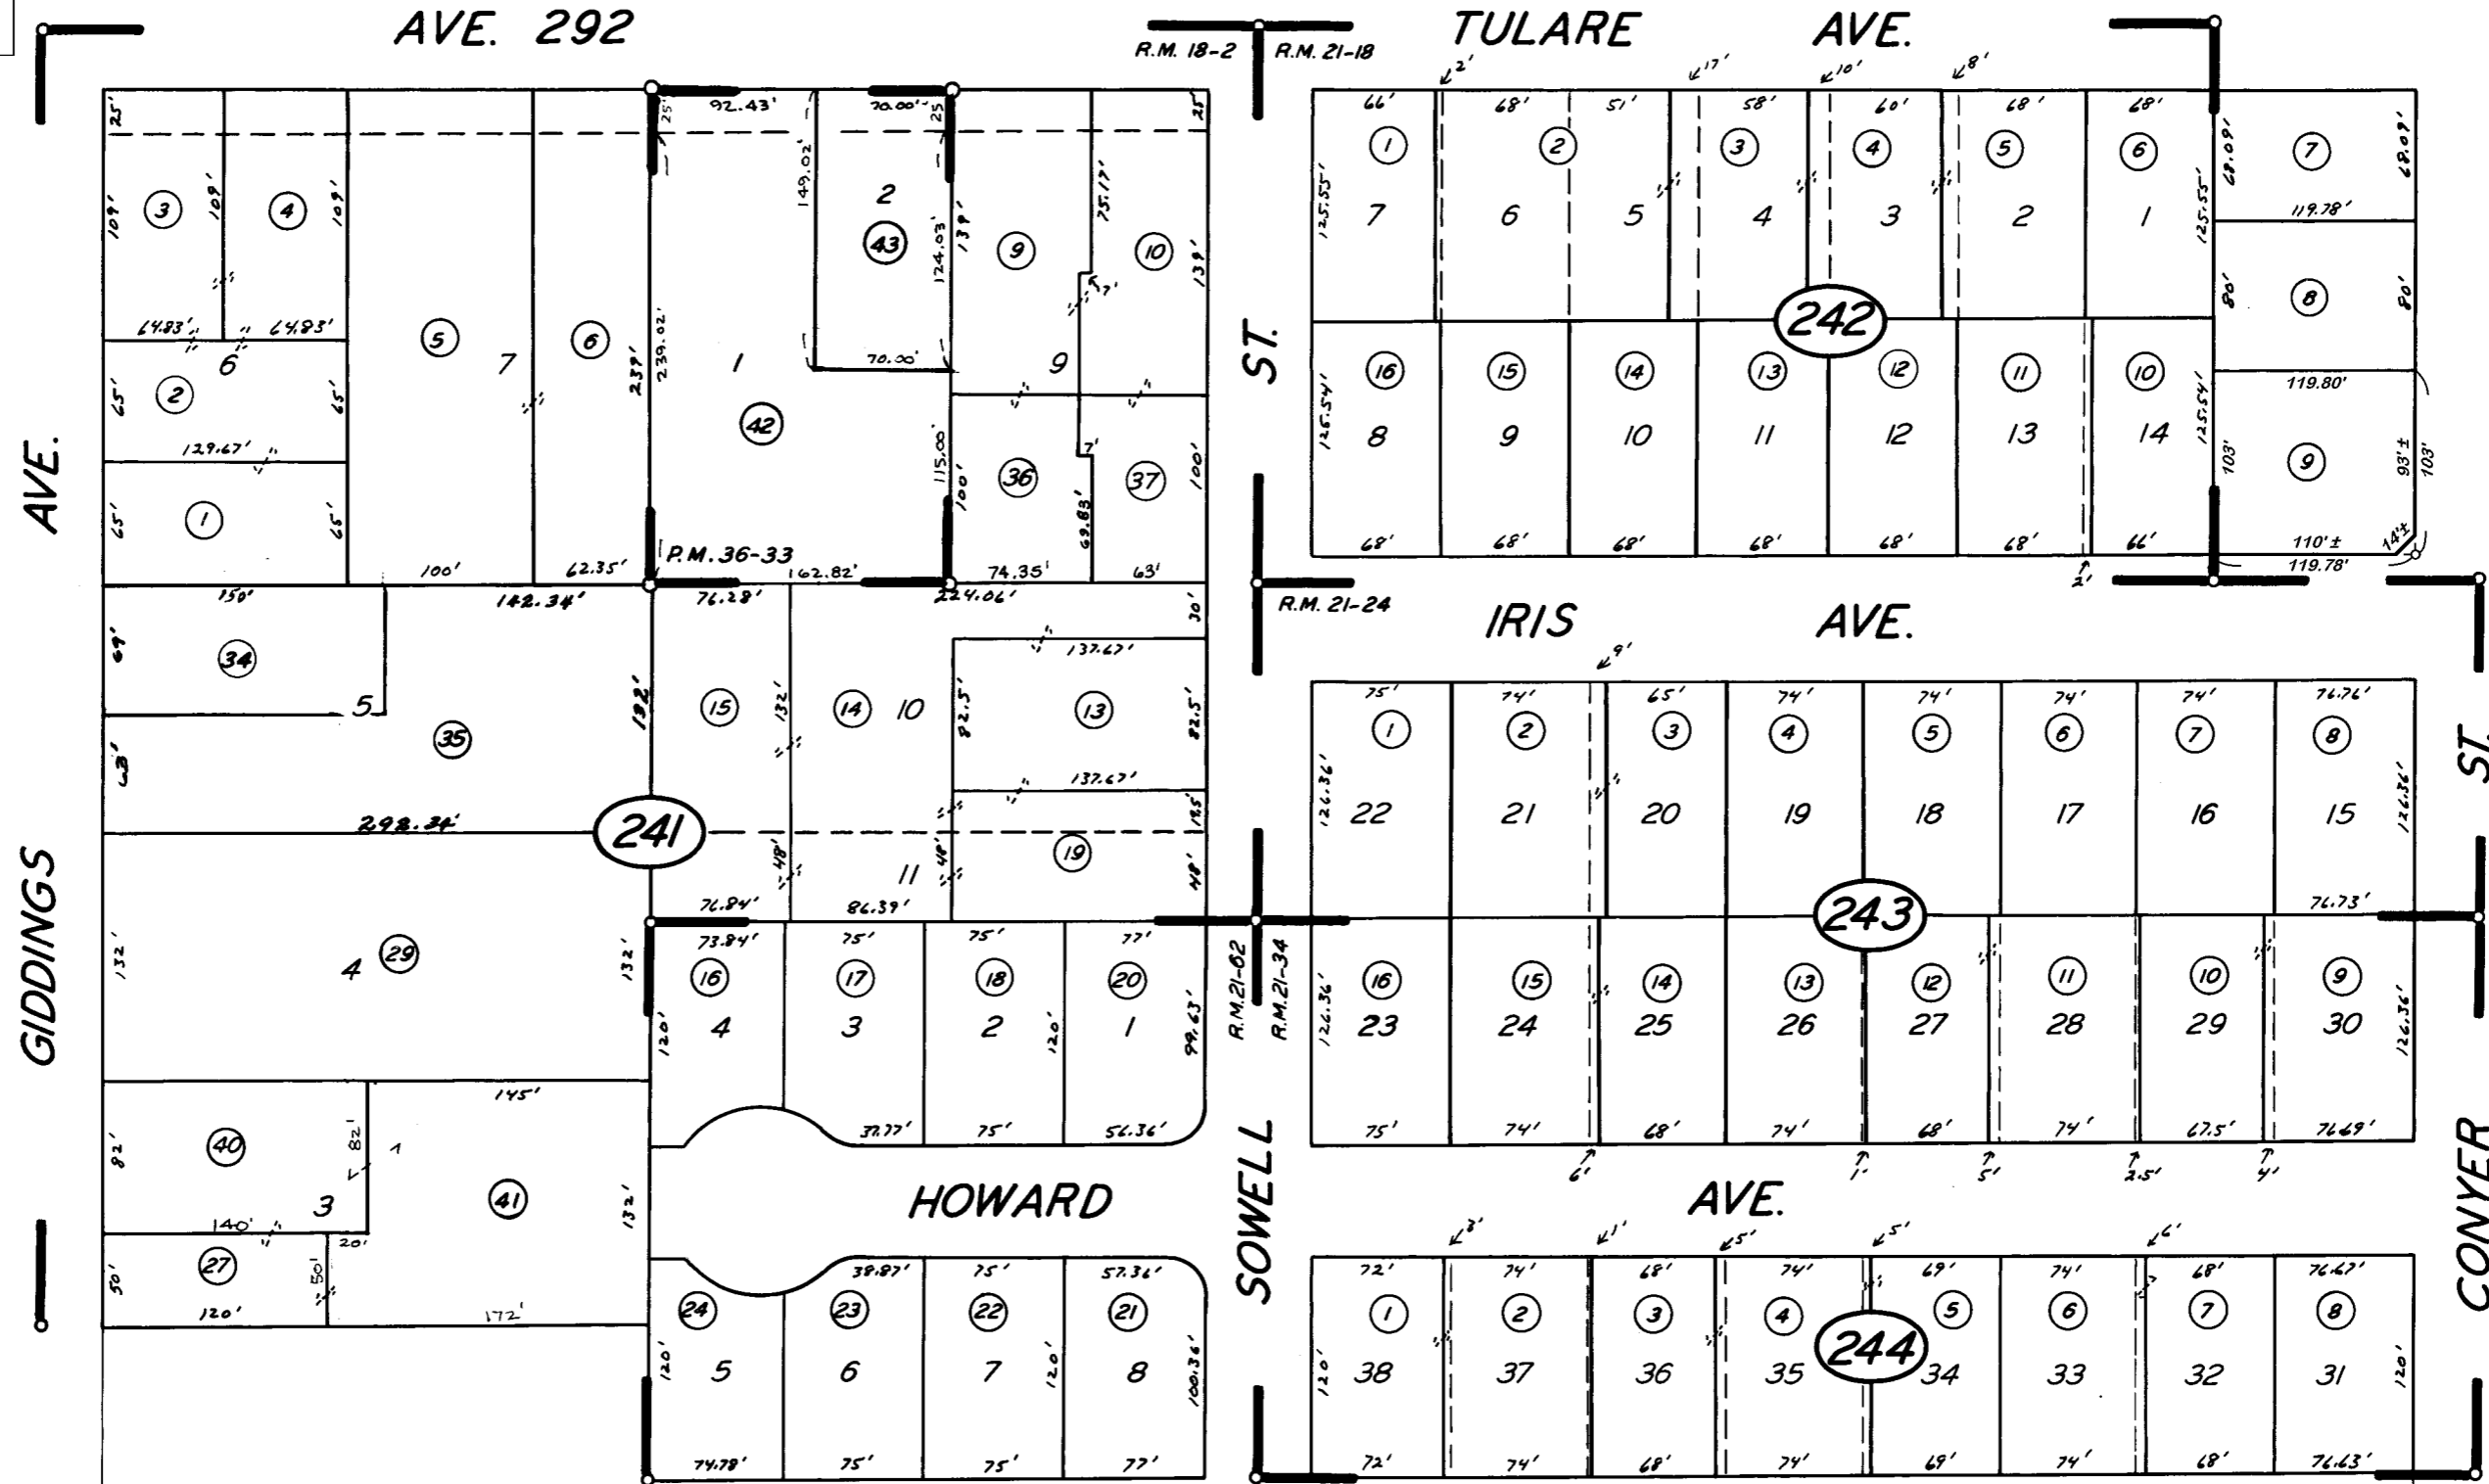

BLAIN SUB. TRACT NO. 1, R. M. 21-18  
 BLAIN SUB. TRACT NO. 2, R. M. 21-24  
 BLAIN SUB. TRACT NO. 3, R. M. 21-34  
 POR. ROADCAP ACRES, R. M. 18-02  
 POR. DUNCAN SUB., R. M. 21-62  
 PARCEL MAP 3530, P.M. 36-33

23 CITY OF VISALIA  
 ASSESSOR'S MAPS BK. 096, PG. 24.  
 COUNTY OF TULARE, CALIF.

NOTE - ASSESSOR'S BLOCK NUMBERS SHOWN IN ELLIPSES  
 ASSESSOR'S PARCEL NUMBERS SHOWN IN CIRCLES