


DISCLAIMER
THIS MAP WAS PREPARED FOR LOCAL PROPERTY ASSESSMENT PURPOSES ONLY. THE PARCELS SHOWN HEREON MAY NOT COMPLY WITH STATE AND LOCAL SUBDIVISION ORDINANCES. NO LIABILITY IS ASSUMED FOR THE USE OF THE INFORMATION HEREON.

REVISED: 12/07/2011
REASON: 2007 - 0008513
CAD TECH: KMS

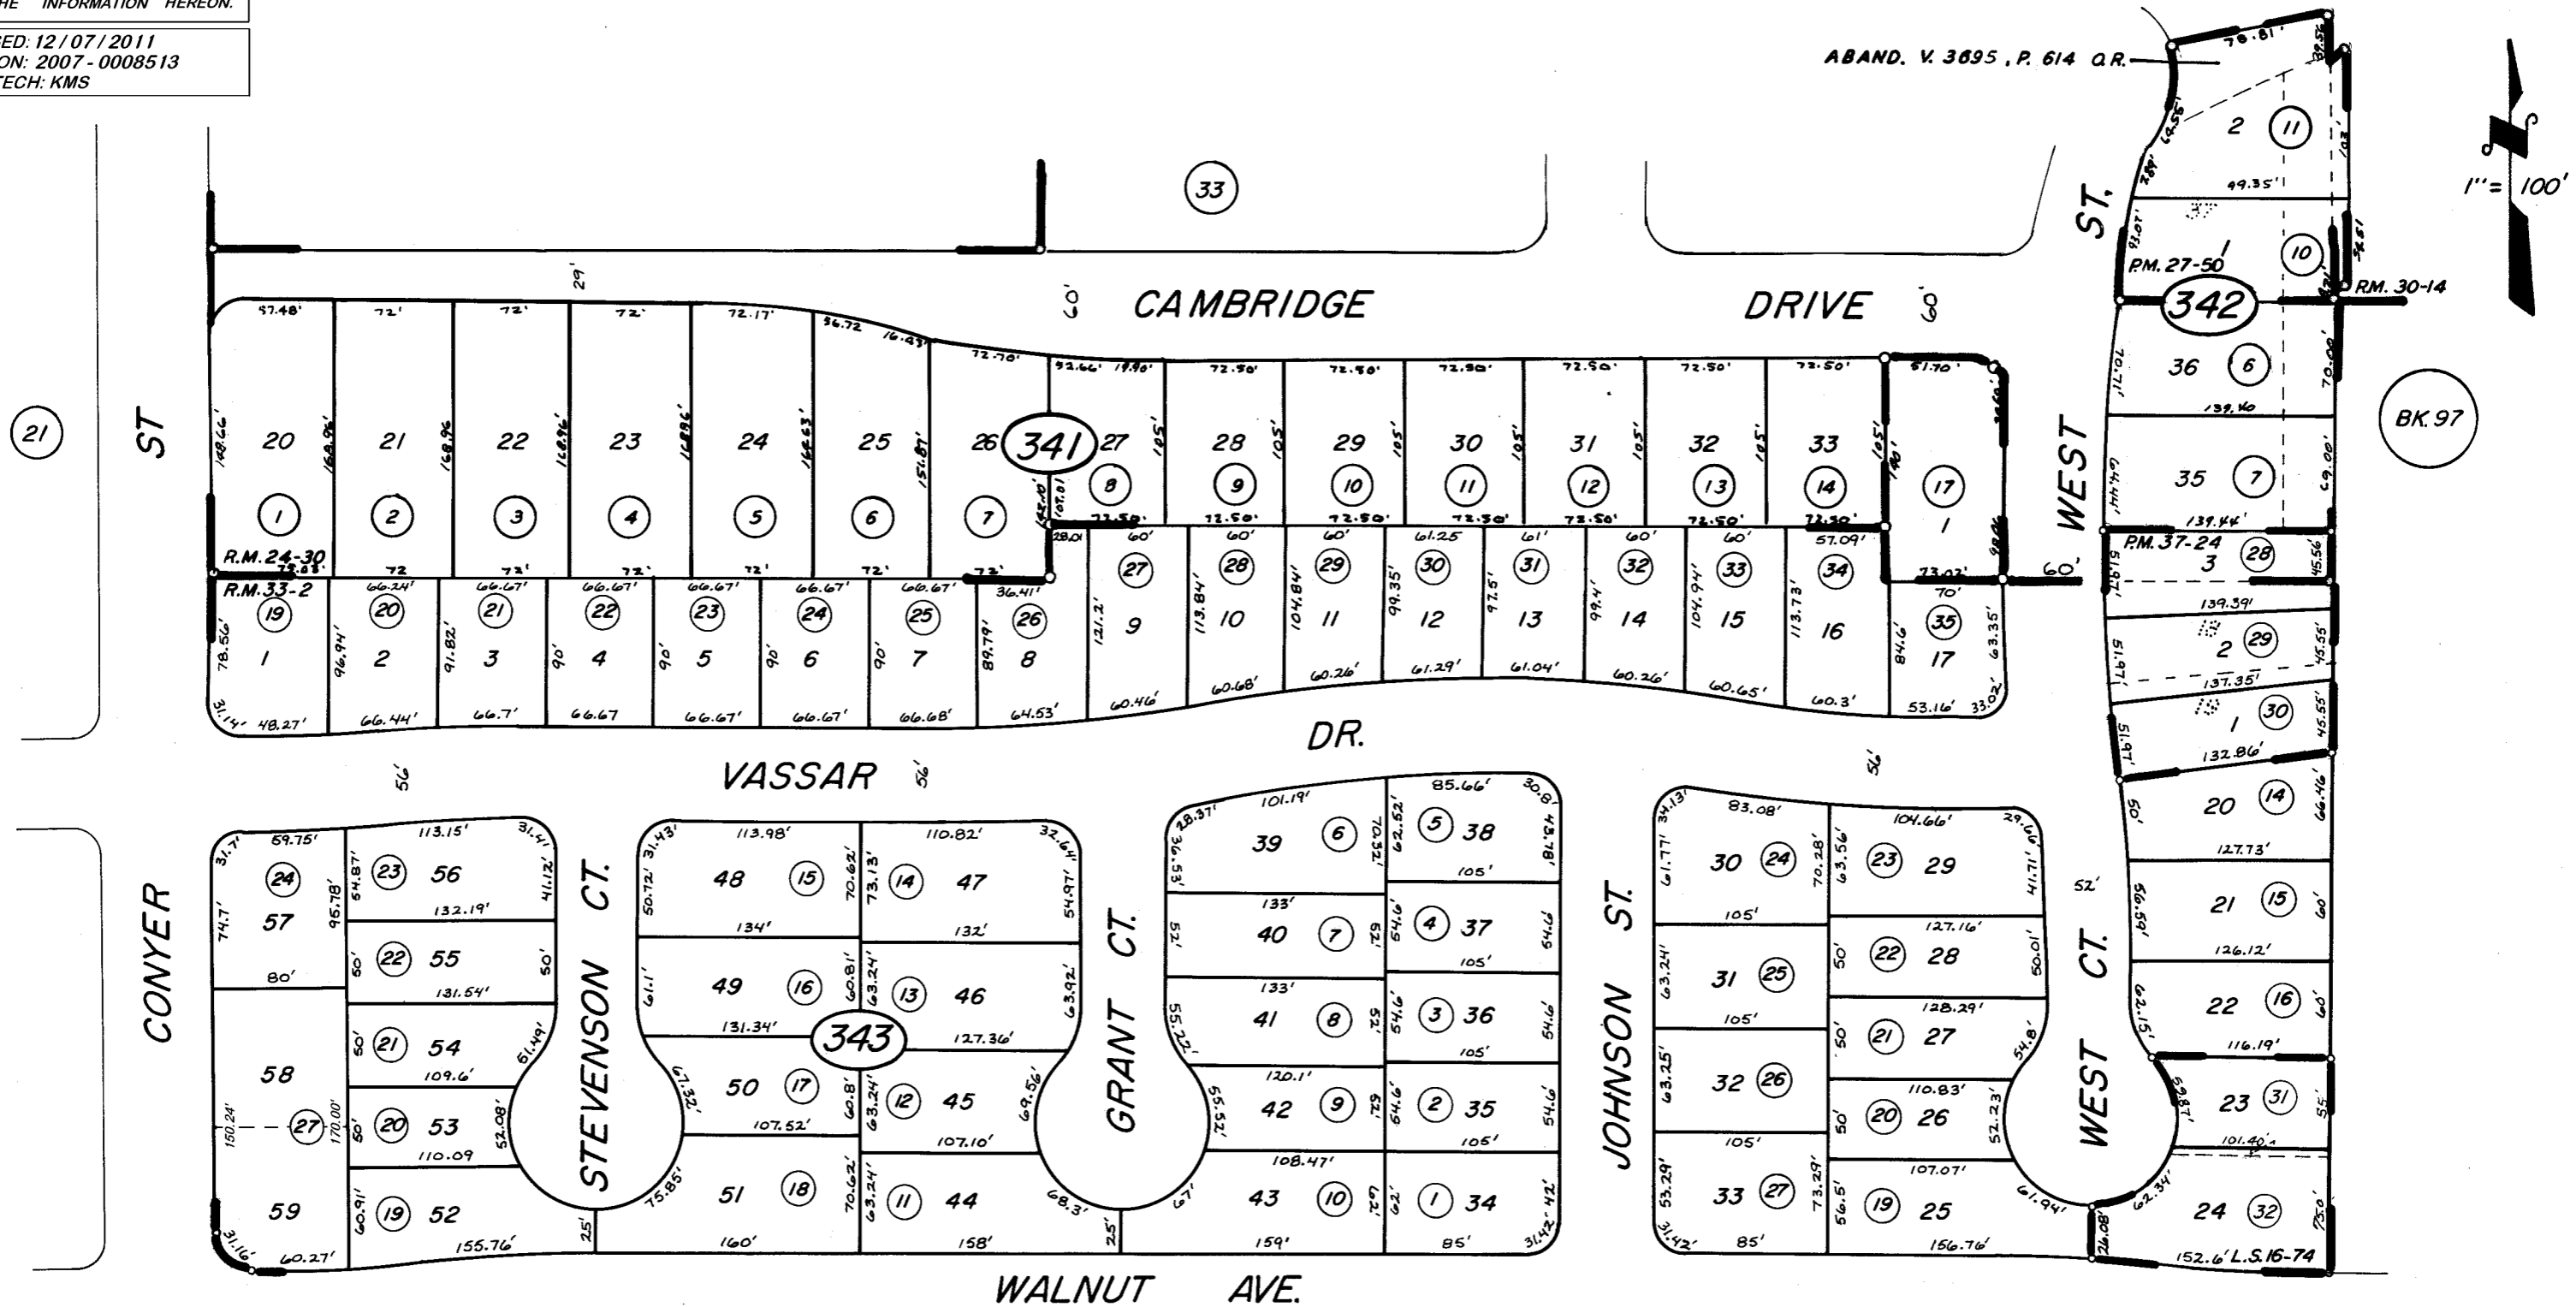

POR. MC COMBS SUB. AMEND., R.M. 24-30
POR. SIERRA HEIGHTS SUB., R.M. 30-14
PARCEL MAP 2110, P.M. 22-11
PARCEL MAP 2649, P.M. 27-50
SEBASTIAN ACRES SUB. R.M. 33-2
PARCEL MAP 3621 P.M. 37-24
RECORD OF SURVEY L.S. 16-74

BK. 122

ASSESSOR'S MAPS BK. 096 PG. 34
COUNTY OF TULARE, CALIF.

NOTE - ASSESSOR'S BLOCK NUMBERS SHOWN IN ELLIPSES
ASSESSOR'S PARCEL NUMBERS SHOWN IN CIRCLES