


**DISCLAIMER**  
 THIS MAP WAS PREPARED FOR LOCAL PROPERTY ASSESSMENT PURPOSES ONLY. THE PARCELS SHOWN HEREON MAY NOT COMPLY WITH STATE AND LOCAL SUBDIVISION ORDINANCES. NO LIABILITY IS ASSUMED FOR THE USE OF THE INFORMATION HEREON.

REVISED: 08/30/2013  
 REASON: 2006-0074708  
 CAD TECH: ASG

6-137

BK. 96

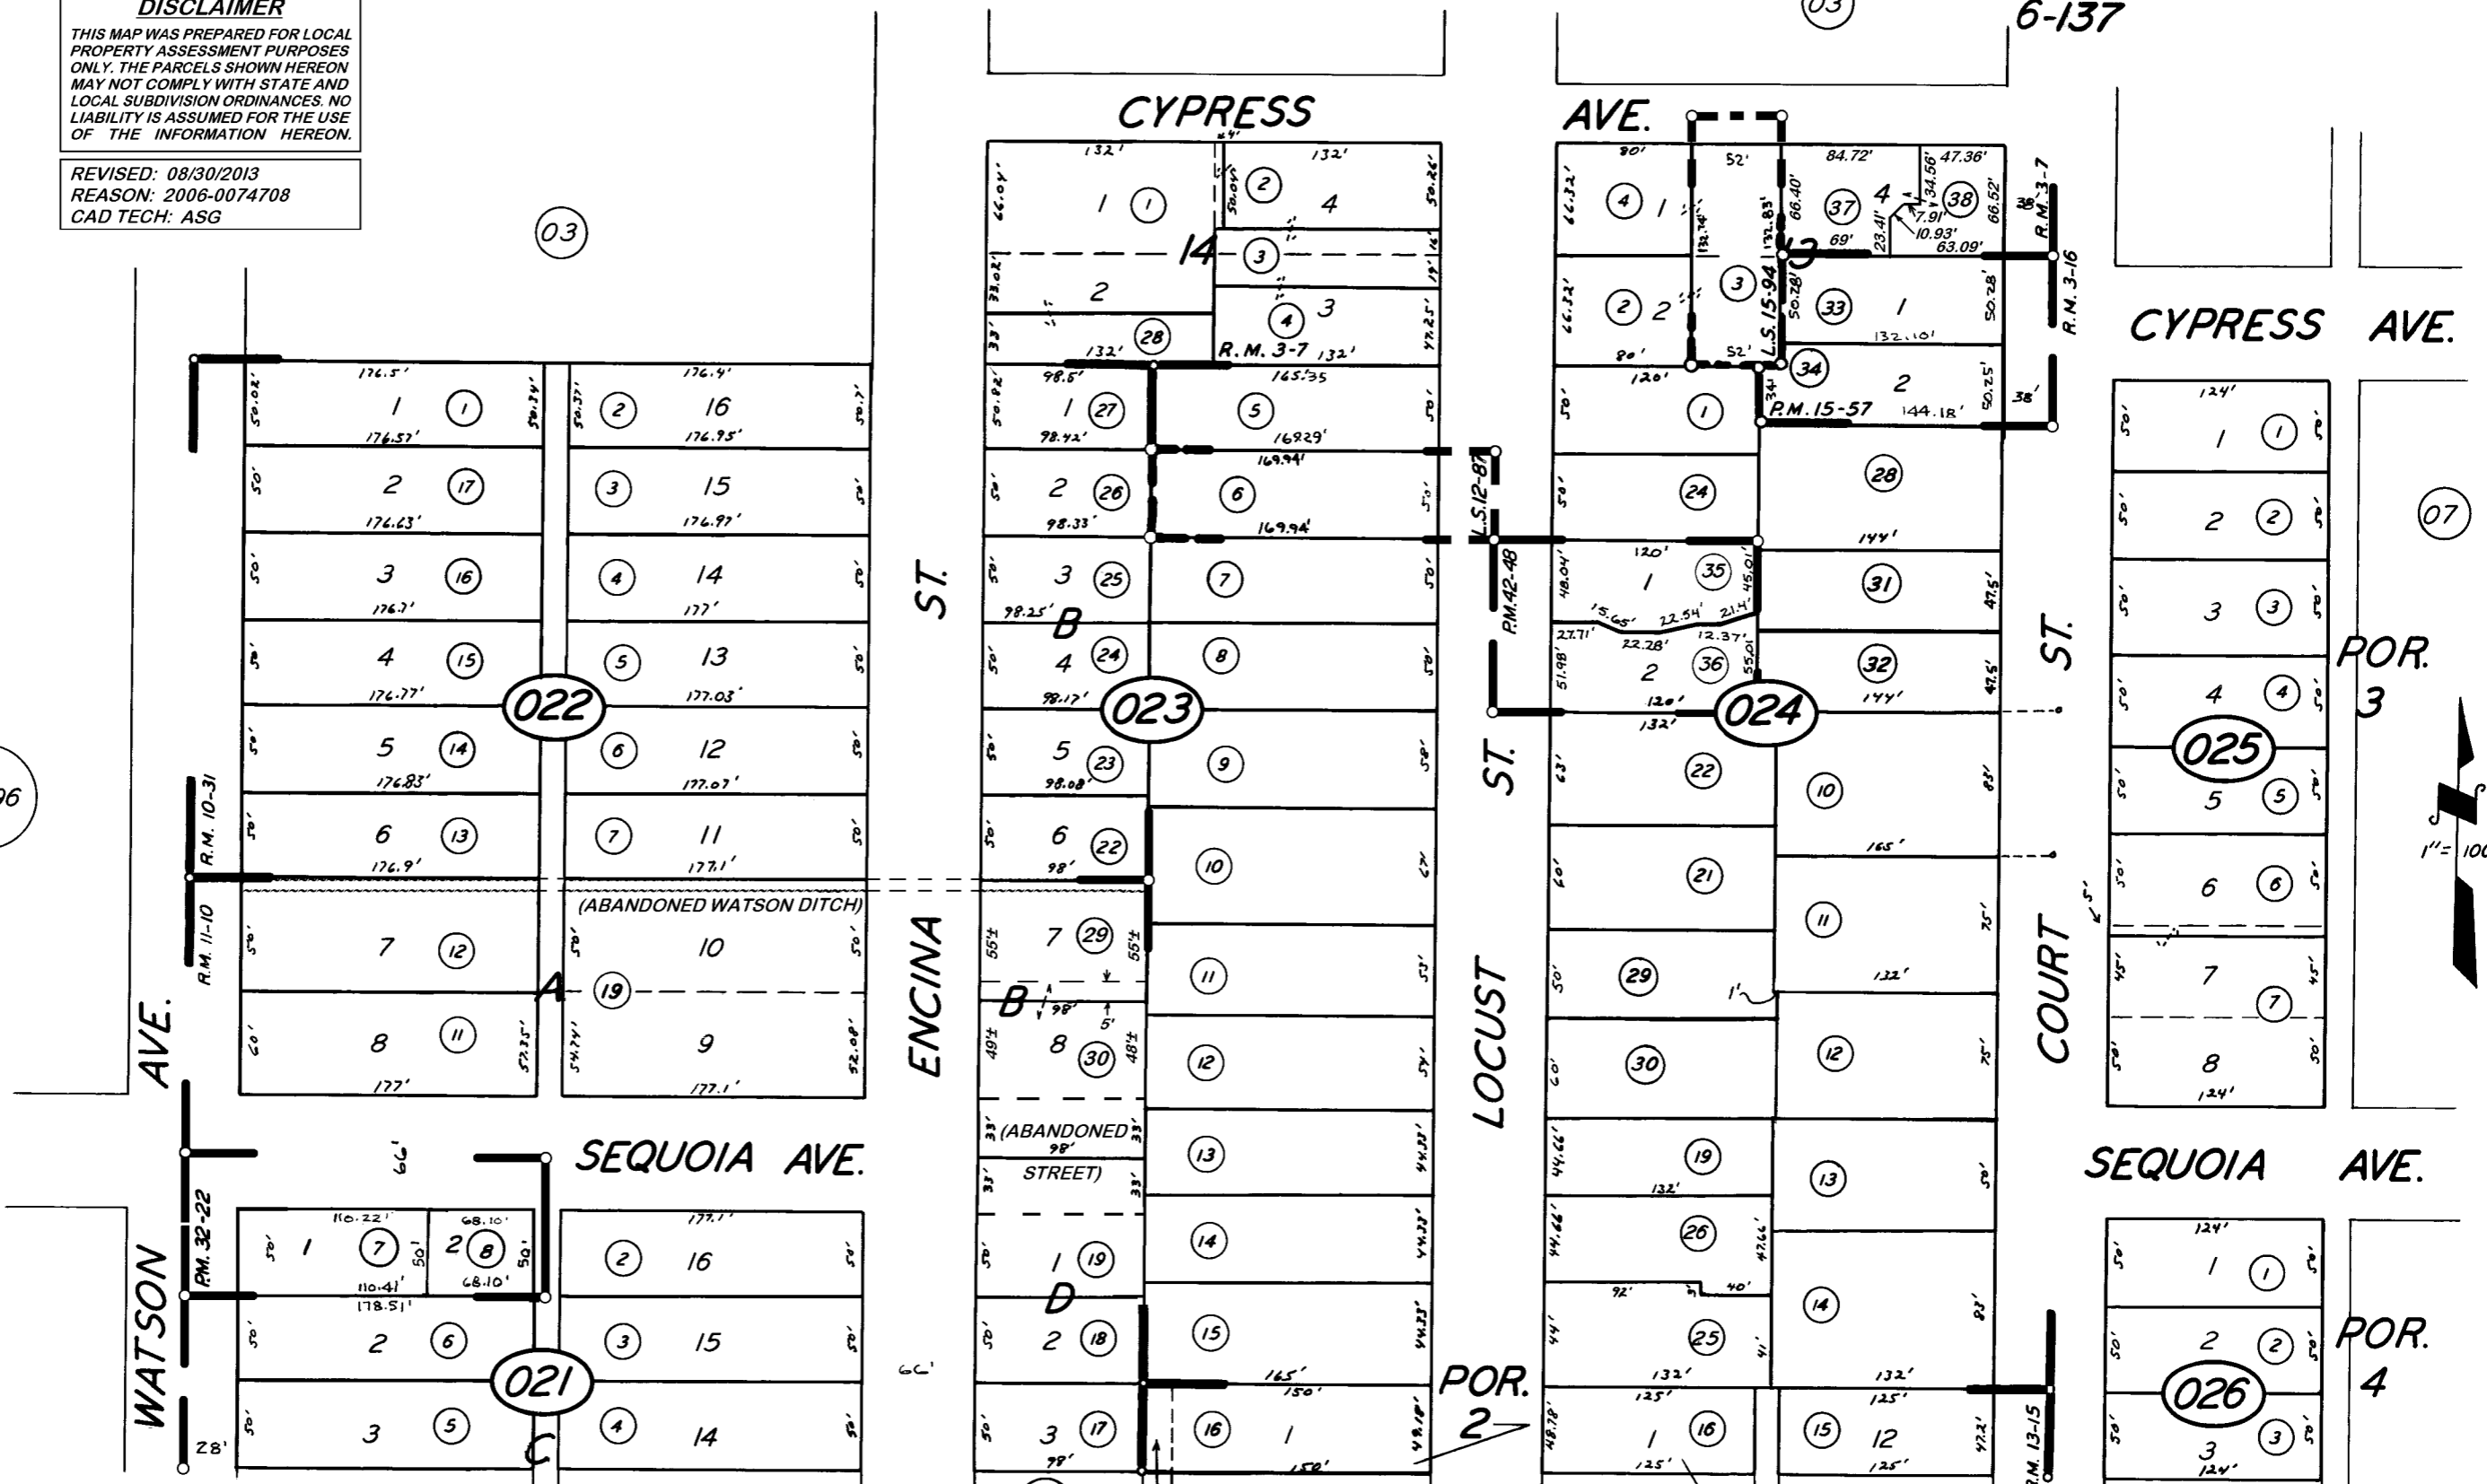

POR. KEENERS ADD. R.M. 3-7  
 POR. HYDE TRACT R.M. 3-16  
 ROHLOFFS 1st ADD. R.M. 10-31  
 POR. ROHLOFFS 2nd ADD. R.M. 11-10  
 POR. GRIFFIS PARK R.M. 13-15  
 RECORD OF SURVEY L.S. 12-87  
 PARCEL MAP 1456 P.M. 15-57  
 PARCEL MAP 3121 P.M. 32-22

PARCEL MAP 4144 P.M. 42-48  
 RECORD OF SURVEY L.S. 15-94

NOTE - ASSESSOR'S BLOCK NUMBERS SHOWN IN ELLIPSES  
 ASSESSOR'S PARCEL NUMBERS SHOWN IN CIRCLES

POR. 1 CITY OF VISALIA  
 ASSESSOR'S MAPS BK. 97, PG. 02

COUNTY OF TULARE, CALIF.

