
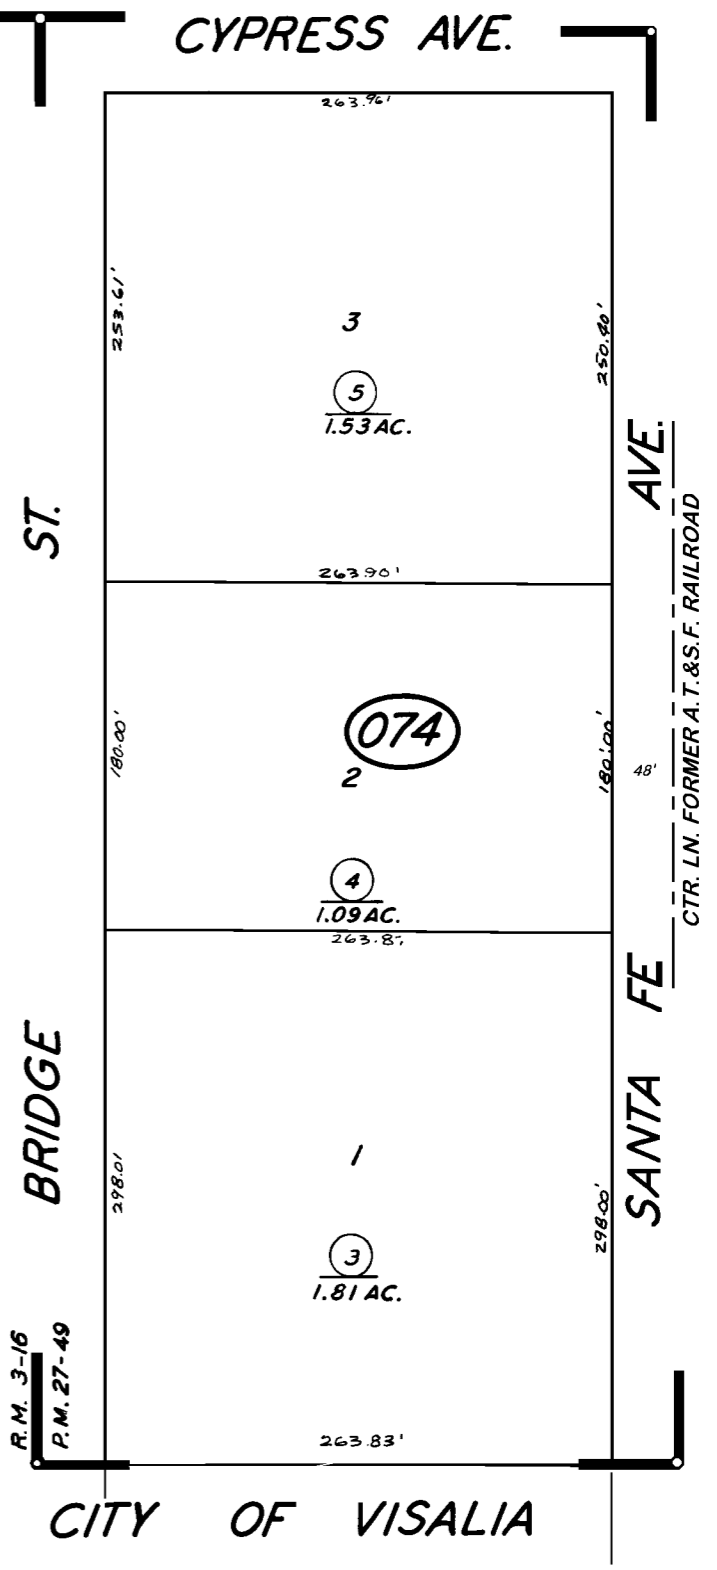
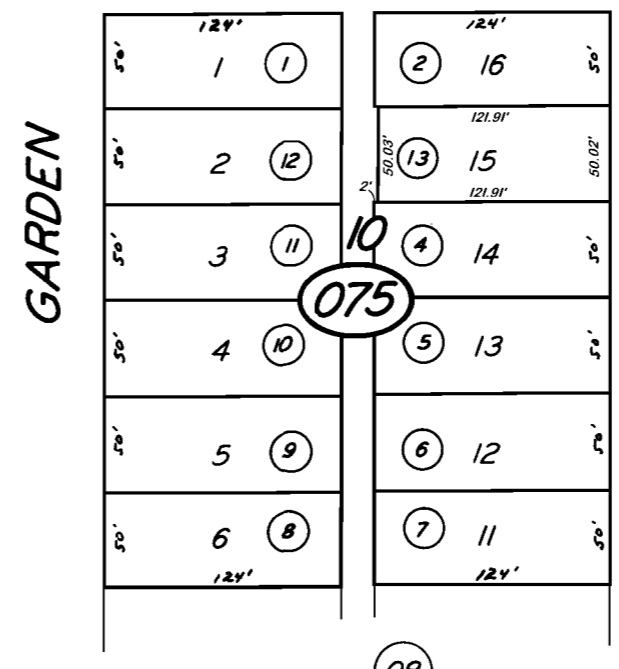
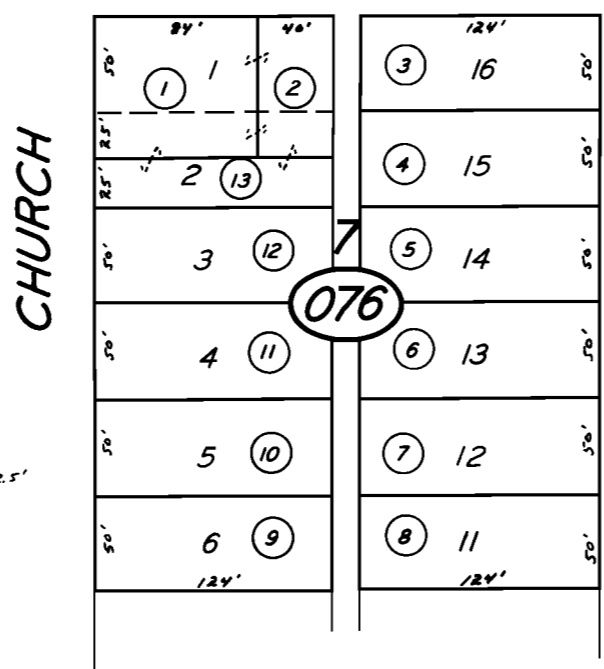
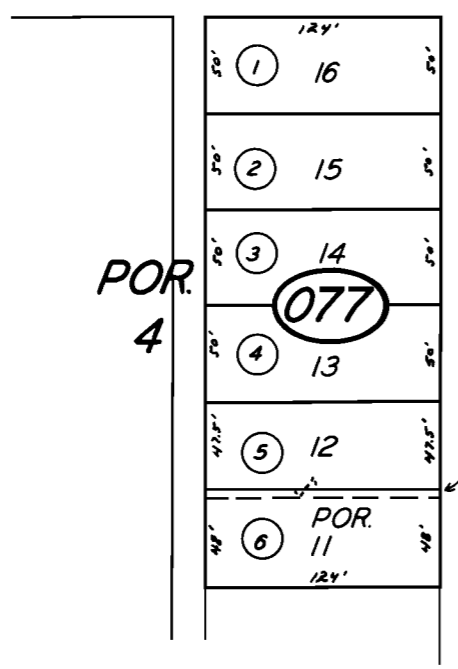
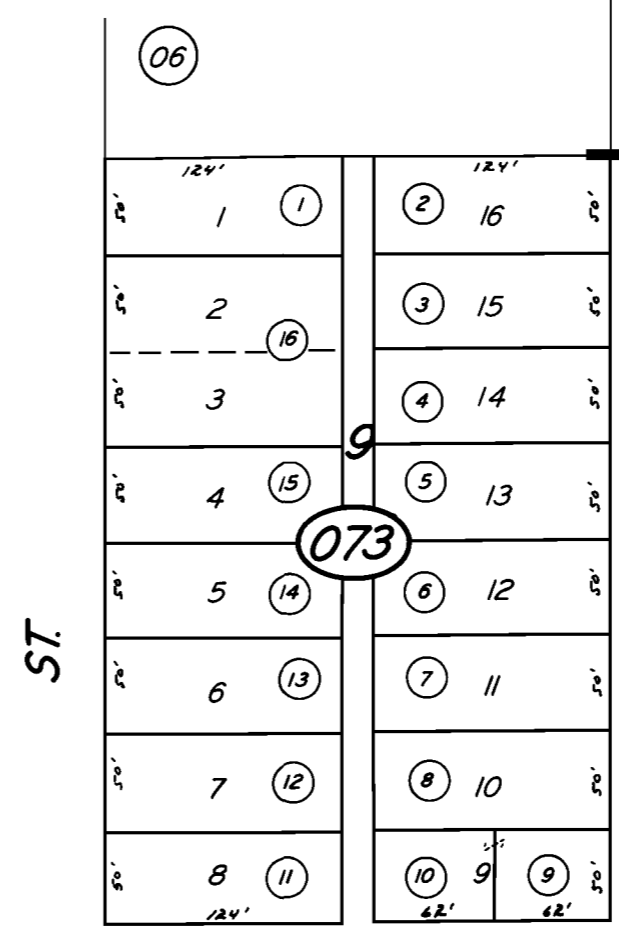
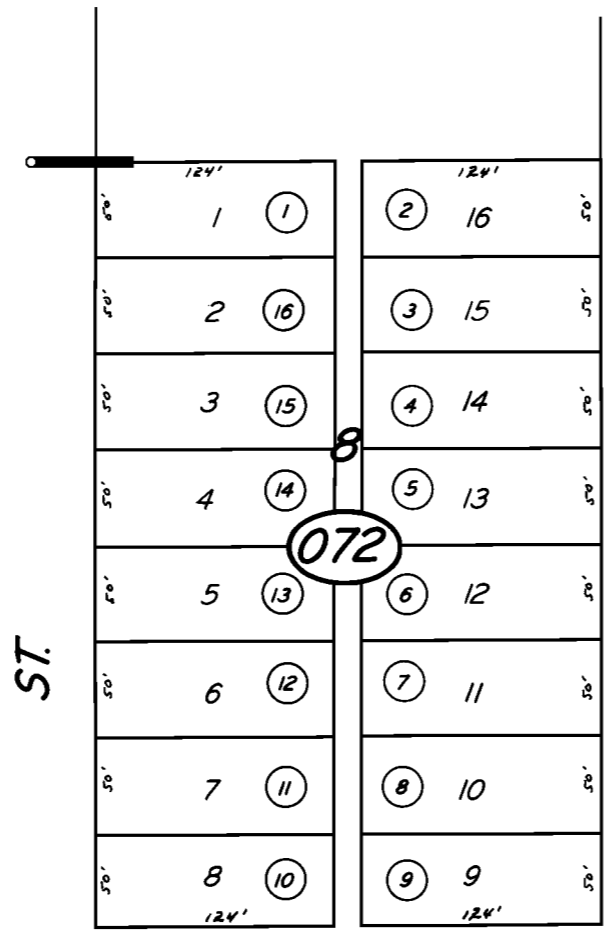


DISCLAIMER
 THIS MAP WAS PREPARED FOR LOCAL PROPERTY ASSESSMENT PURPOSES ONLY. THE PARCELS SHOWN HEREON MAY NOT COMPLY WITH STATE AND LOCAL SUBDIVISION ORDINANCES. NO LIABILITY IS ASSUMED FOR THE USE OF THE INFORMATION HEREON.

REVISED: 9/13/2021
 REASON: 2021-0017062
 CAD TECH: NFL

POR. NW 1/4 SEC. 32, T.18S., R.25E., M.D.B. & M.

TAX CODE AREA **097-07**
 006-137

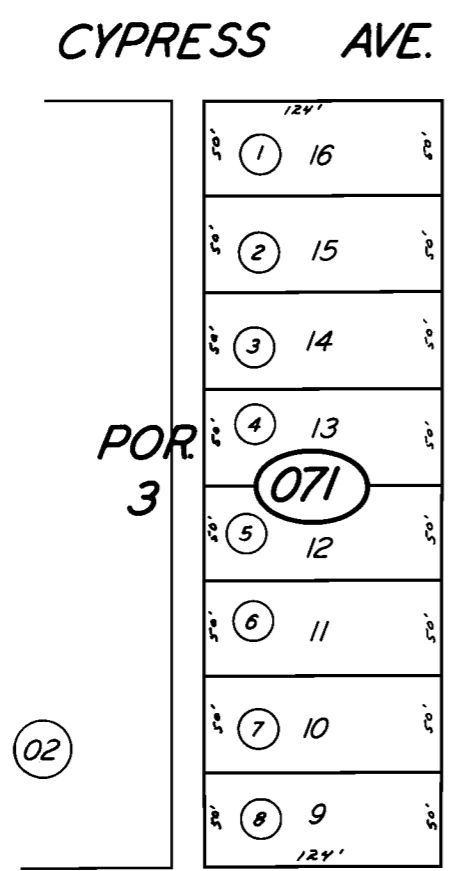

POR. HYDE TR.
 PARCEL MAP 2648

R.M. 3-16
 P.M. 27-49

CITY OF VISALIA
 ASSESSOR'S MAPS BK. 097, PG. 07

COUNTY OF TULARE, CALIF.

NOTE — ASSESSOR'S BLOCK NUMBERS SHOWN IN ELLIPSES
 ASSESSOR'S PARCEL NUMBERS SHOWN IN CIRCLES

