

S 1/2 OF NE 1/4 SEC. 32, T.18S., R.25E., M.D.B. & M.


TAX CODE AREA 97-16

006-000  
006-137

15

**DISCLAIMER**  
THIS MAP WAS PREPARED FOR LOCAL PROPERTY ASSESSMENT PURPOSES ONLY. THE PARCELS SHOWN HEREON MAY NOT COMPLY WITH STATE AND LOCAL SUBDIVISION ORDINANCES. NO LIABILITY IS ASSUMED FOR THE USE OF THE INFORMATION HEREON.

REVISED: 04/25/2014  
REASON: 2013-0074452  
CAD TECH: NFL

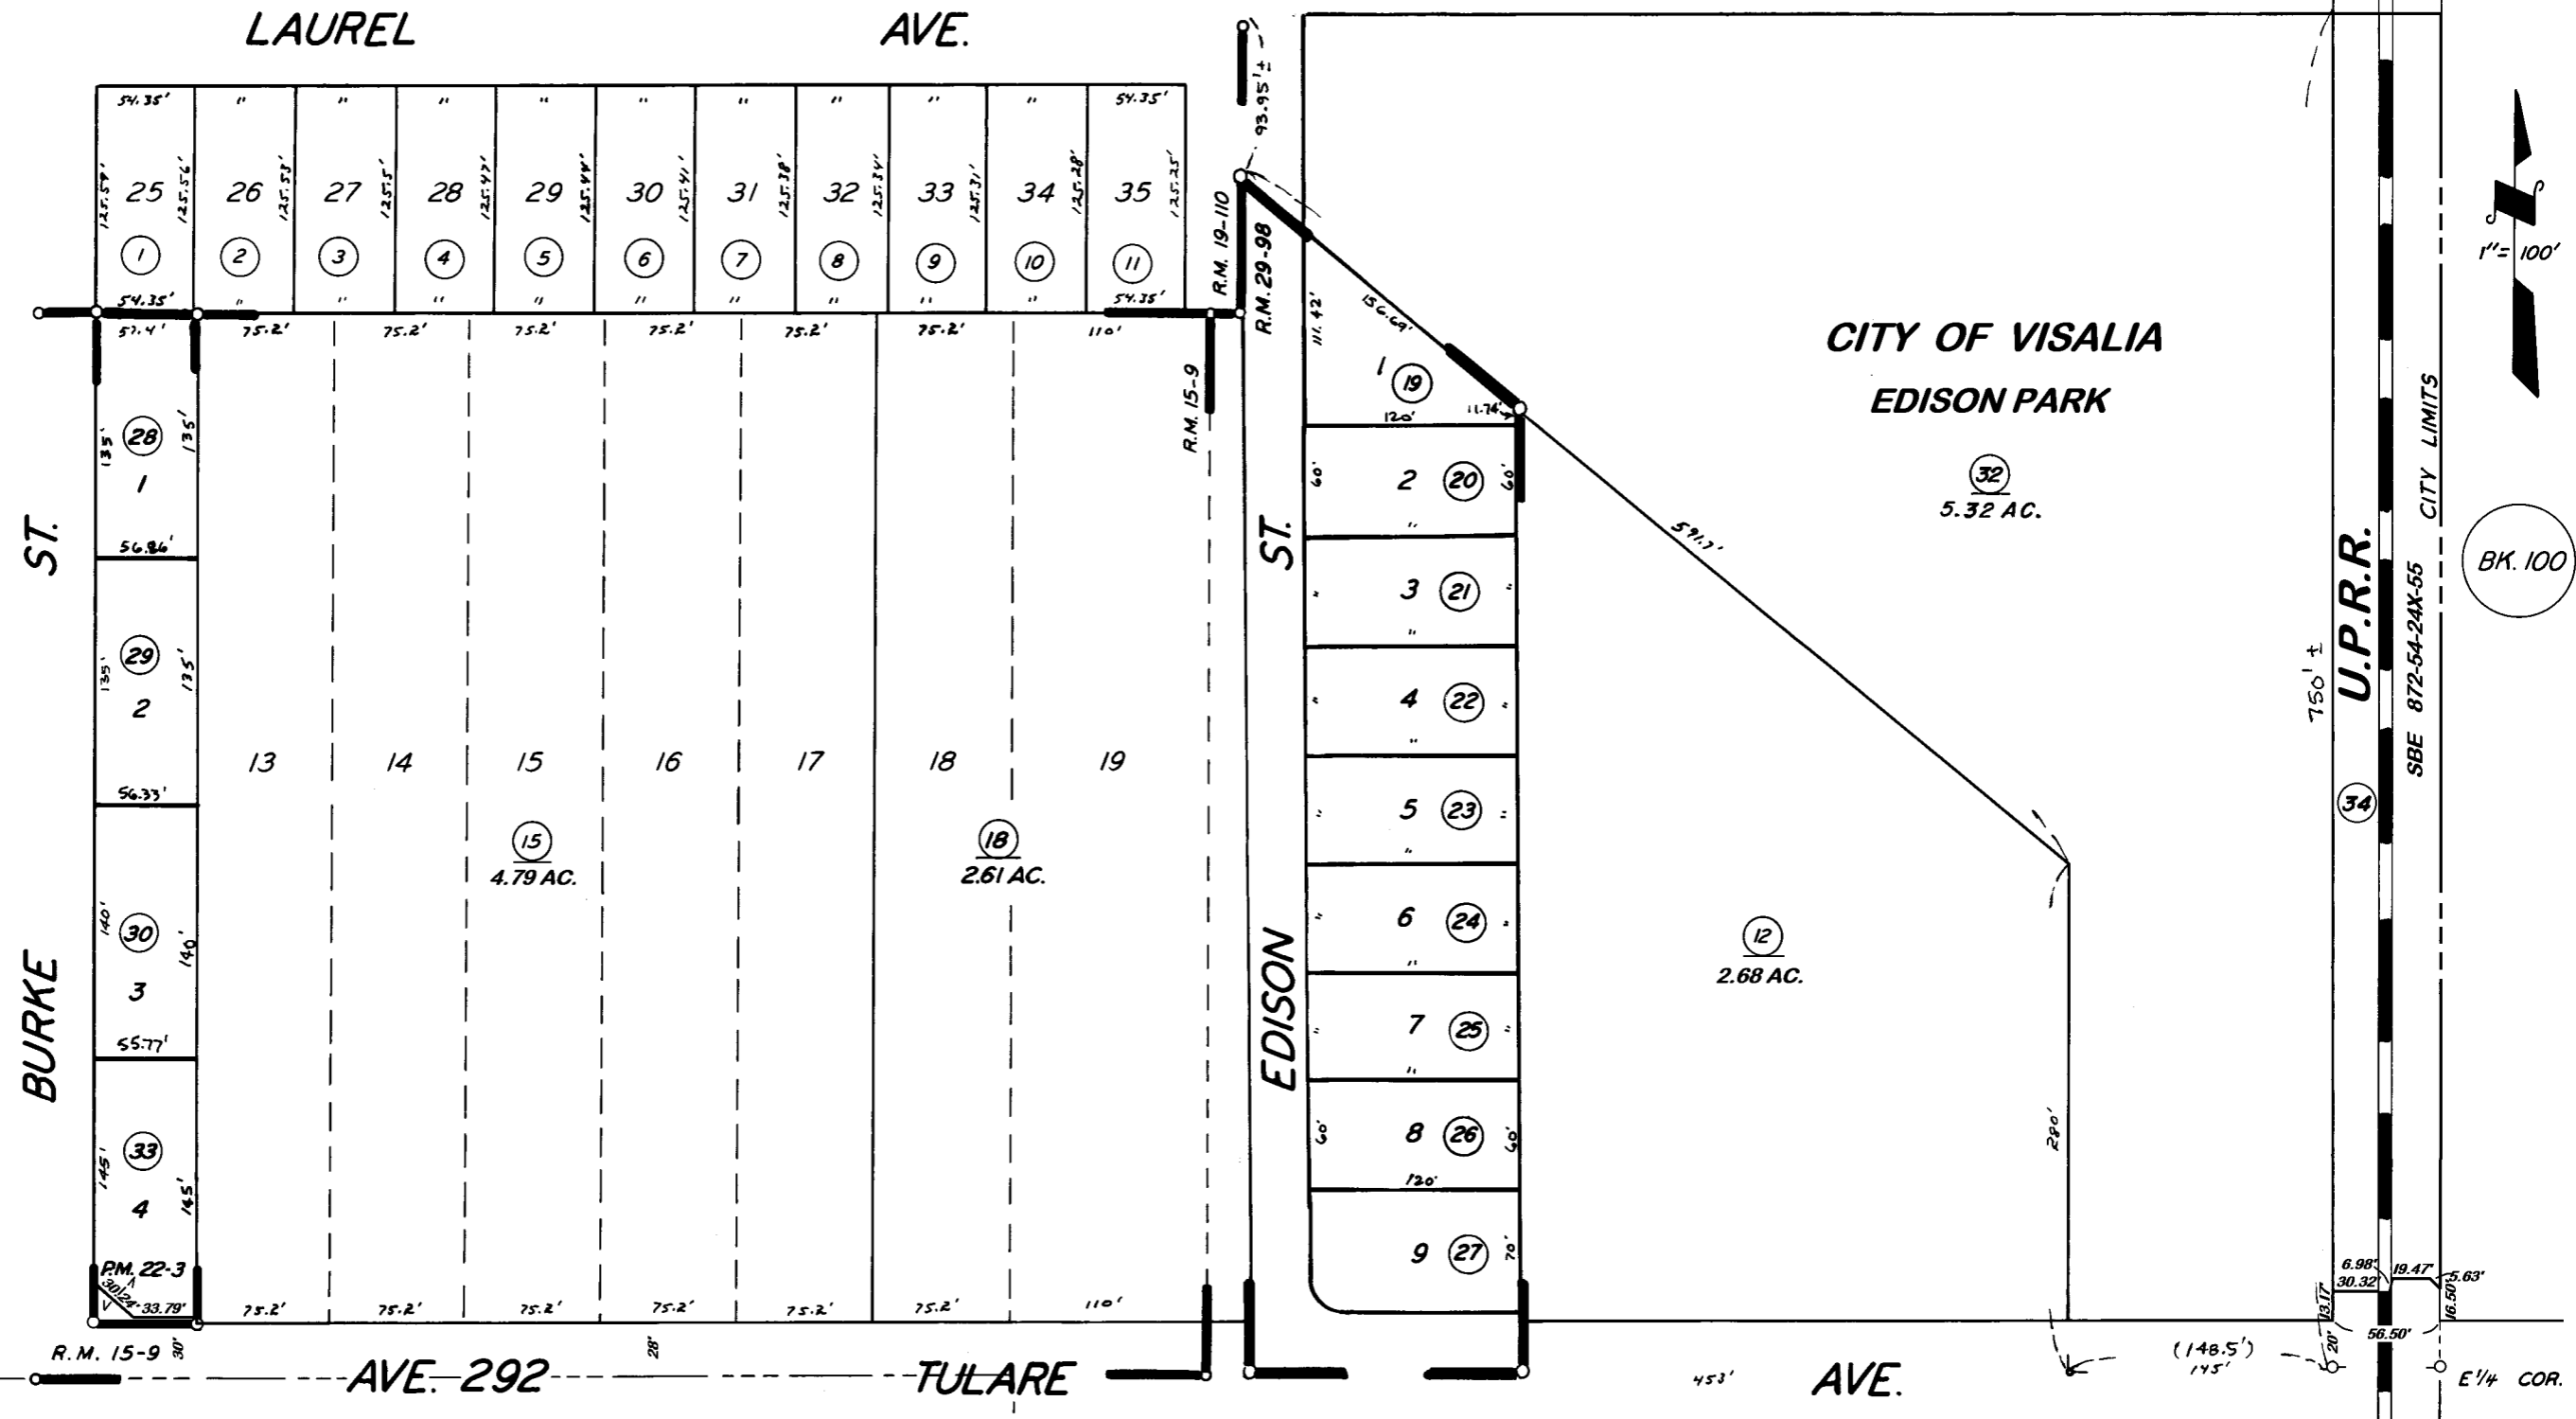

COTTONWOOD SUB.  
POR. WALNUT PARK SUB.  
POR. M. J. ROUSE SUB.  
PARCEL MAP 2102, P.M. 22-3

R.M. 29-98  
R.M. 19-110  
R.M. 15-9

CITY OF VISALIA  
ASSESSOR'S MAPS BK. 97, PG. 16  
COUNTY OF TULARE, CALIF.

NOTE — ASSESSOR'S BLOCK NUMBERS SHOWN IN ELLIPSES  
ASSESSOR'S PARCEL NUMBERS SHOWN IN CIRCLES