
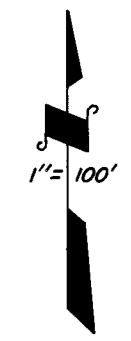


6-003

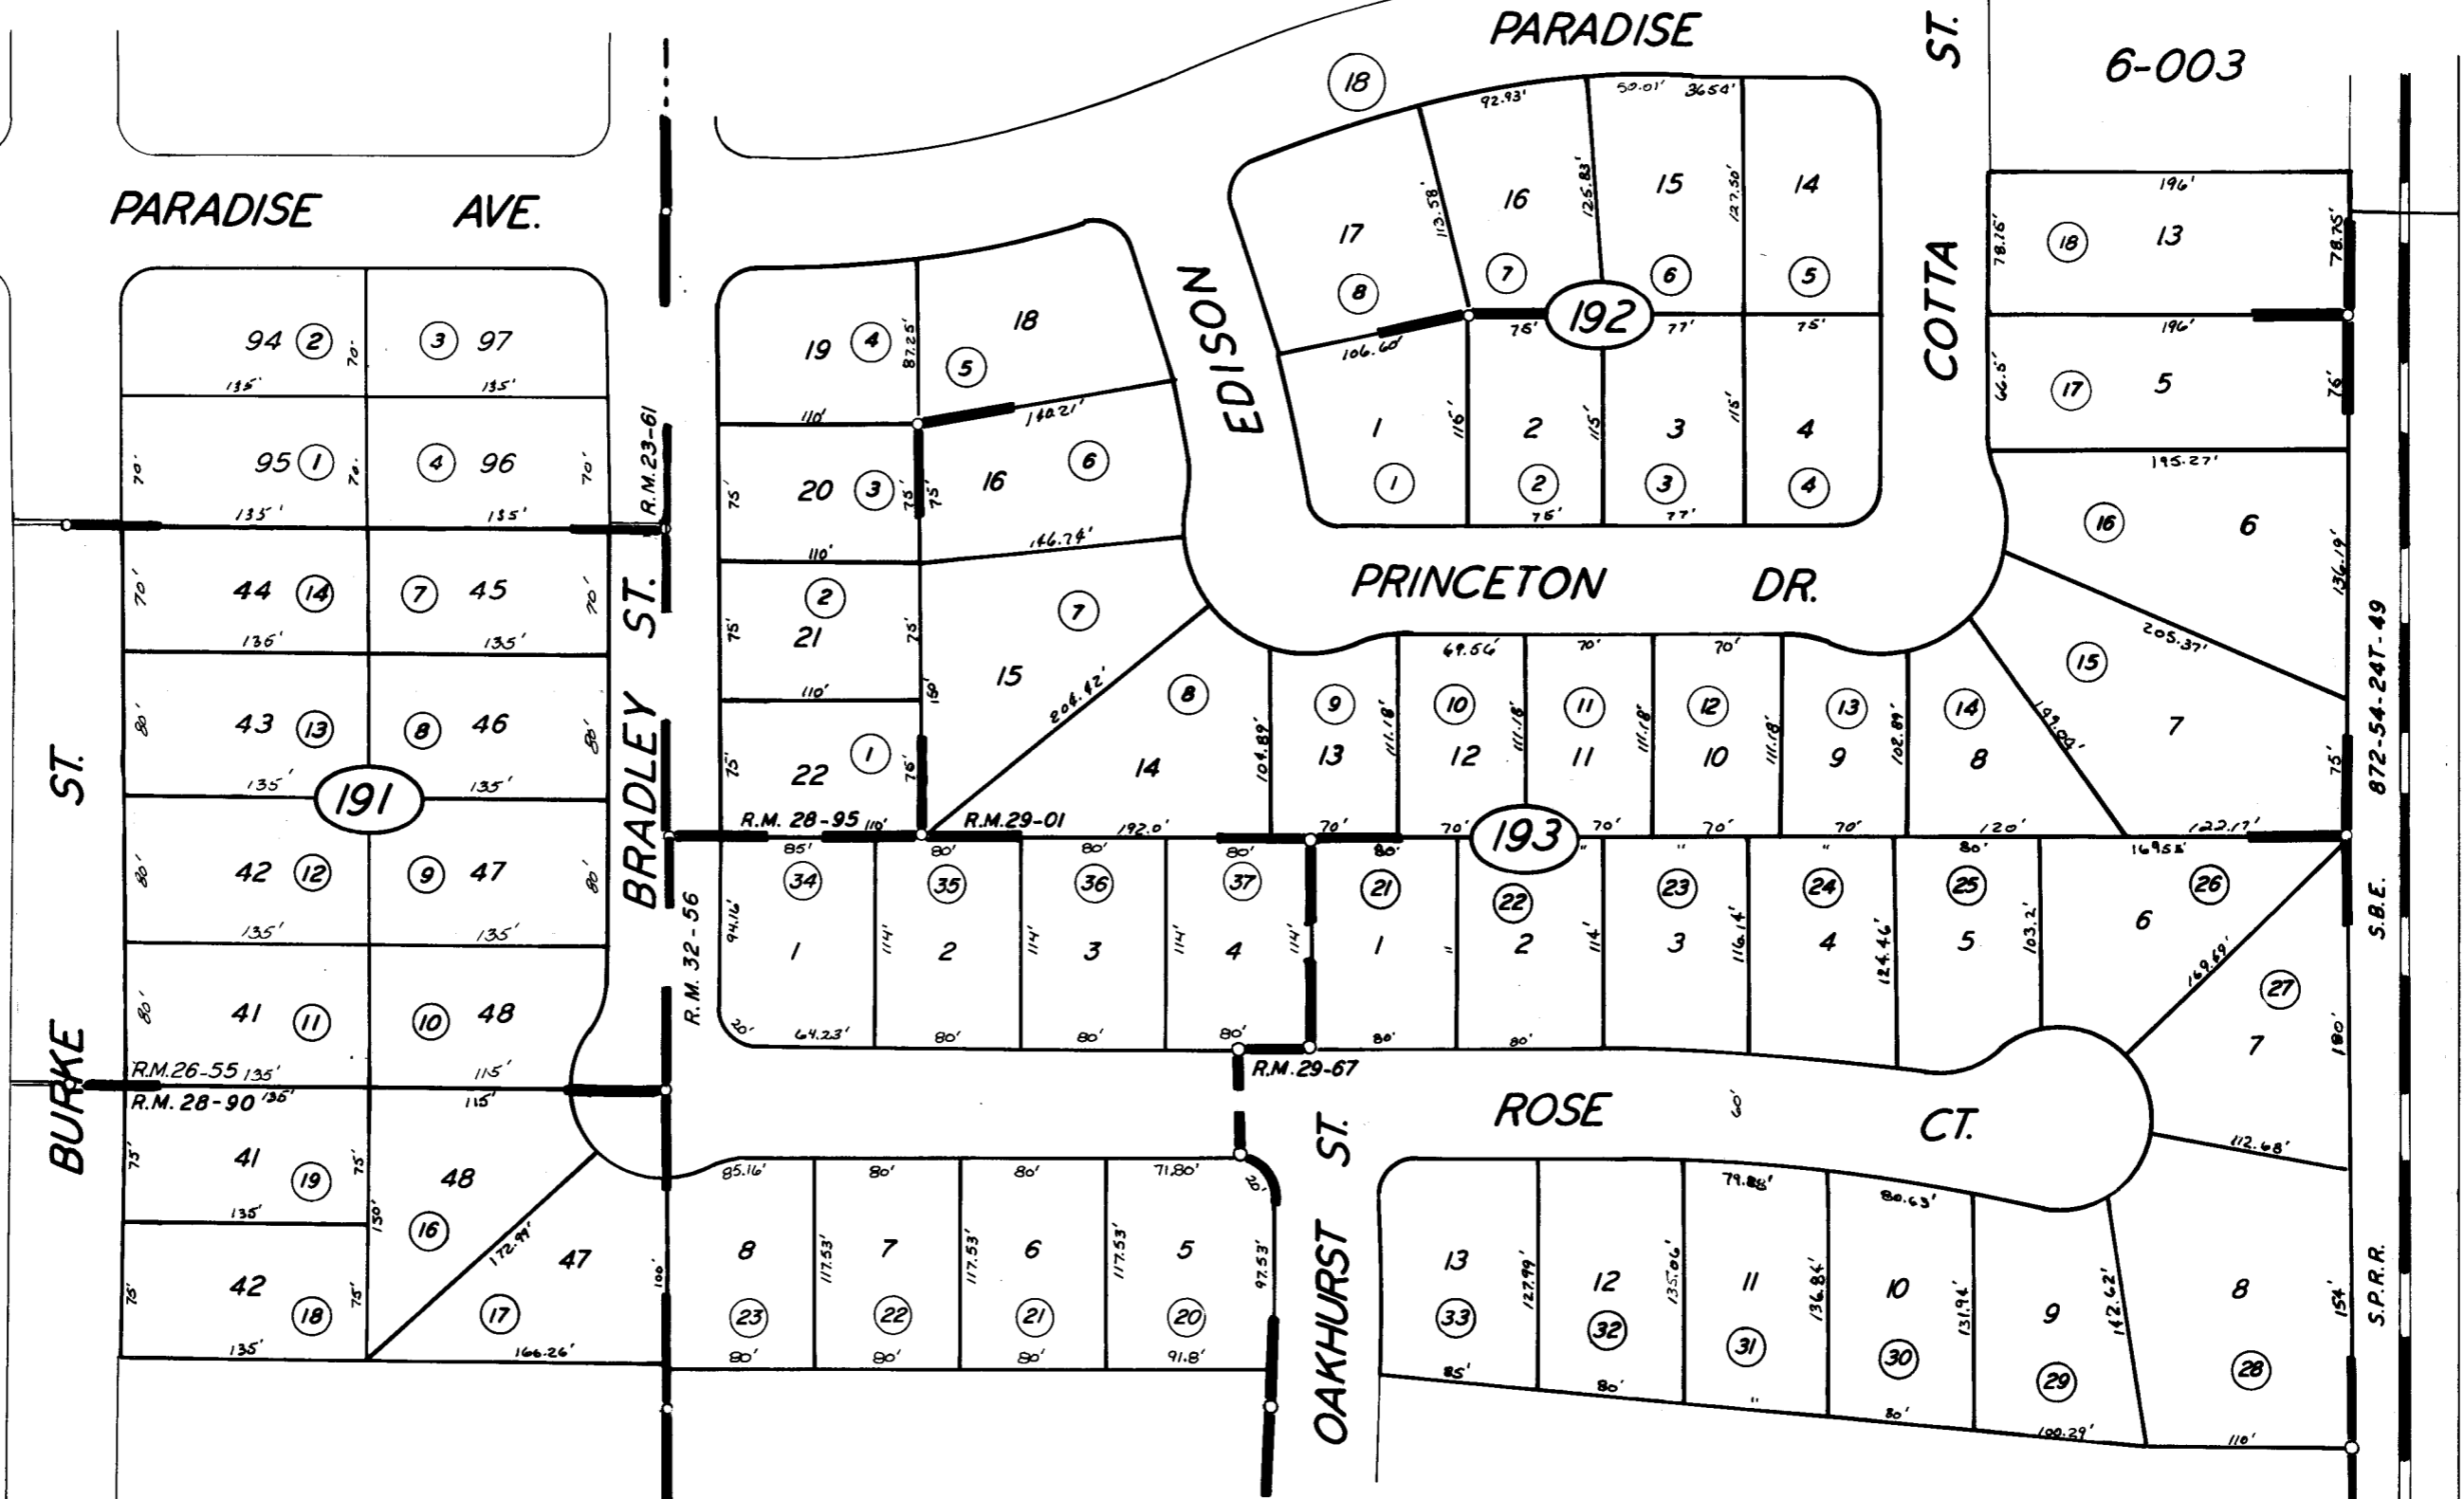

BK.100

POR. ROXSAN TRACT UNIT NO. 4 R.M. 28-90
 POR. ROXSAN TRACT UNIT NO. 2 R.M. 26-55
 POR. SIERRA VIEW PARK UNIT NO.3 R.M. 28-95
 SIERRA VIEW PARK UNIT NO.4 R.M. 29-01
 POR. ROXSAN TRACT UNIT NO.1 R.M. 23-61
 POR. SIERRA VIEW PARK UNIT NO. 5 R.M. 29-67
 POR. SIERRA VIEW PARK UNIT NO. 6 R.M. 32-56

CITY OF VISALIA
 ASSESSOR'S MAPS BK. 97, PG. 19
 COUNTY OF TULARE, CALIF.

NOTE - ASSESSOR'S BLOCK NUMBERS SHOWN IN ELLIPSES
 ASSESSOR'S PARCEL NUMBERS SHOWN IN CIRCLES

