
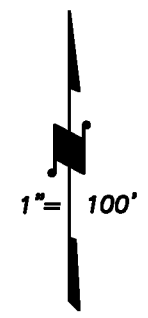


**DISCLAIMER**  
 THIS MAP WAS PREPARED FOR LOCAL PROPERTY ASSESSMENT PURPOSES ONLY AND THE PARCELS SHOWN HEREON MAY NOT COMPLY WITH STATE AND LOCAL SUBDIVISION ORDINANCES, AND NO LIABILITY IS ASSUMED FOR THE USE OF THE INFORMATION SHOWN HEREON. R & T CODE SEC. 327, 408.3, ETC.

POR. W1/2 OF SE1/4 SEC. 32, T.18S., R.25E., M.D.B.&M.

Tax Area Codes **097-24**  
 006-139

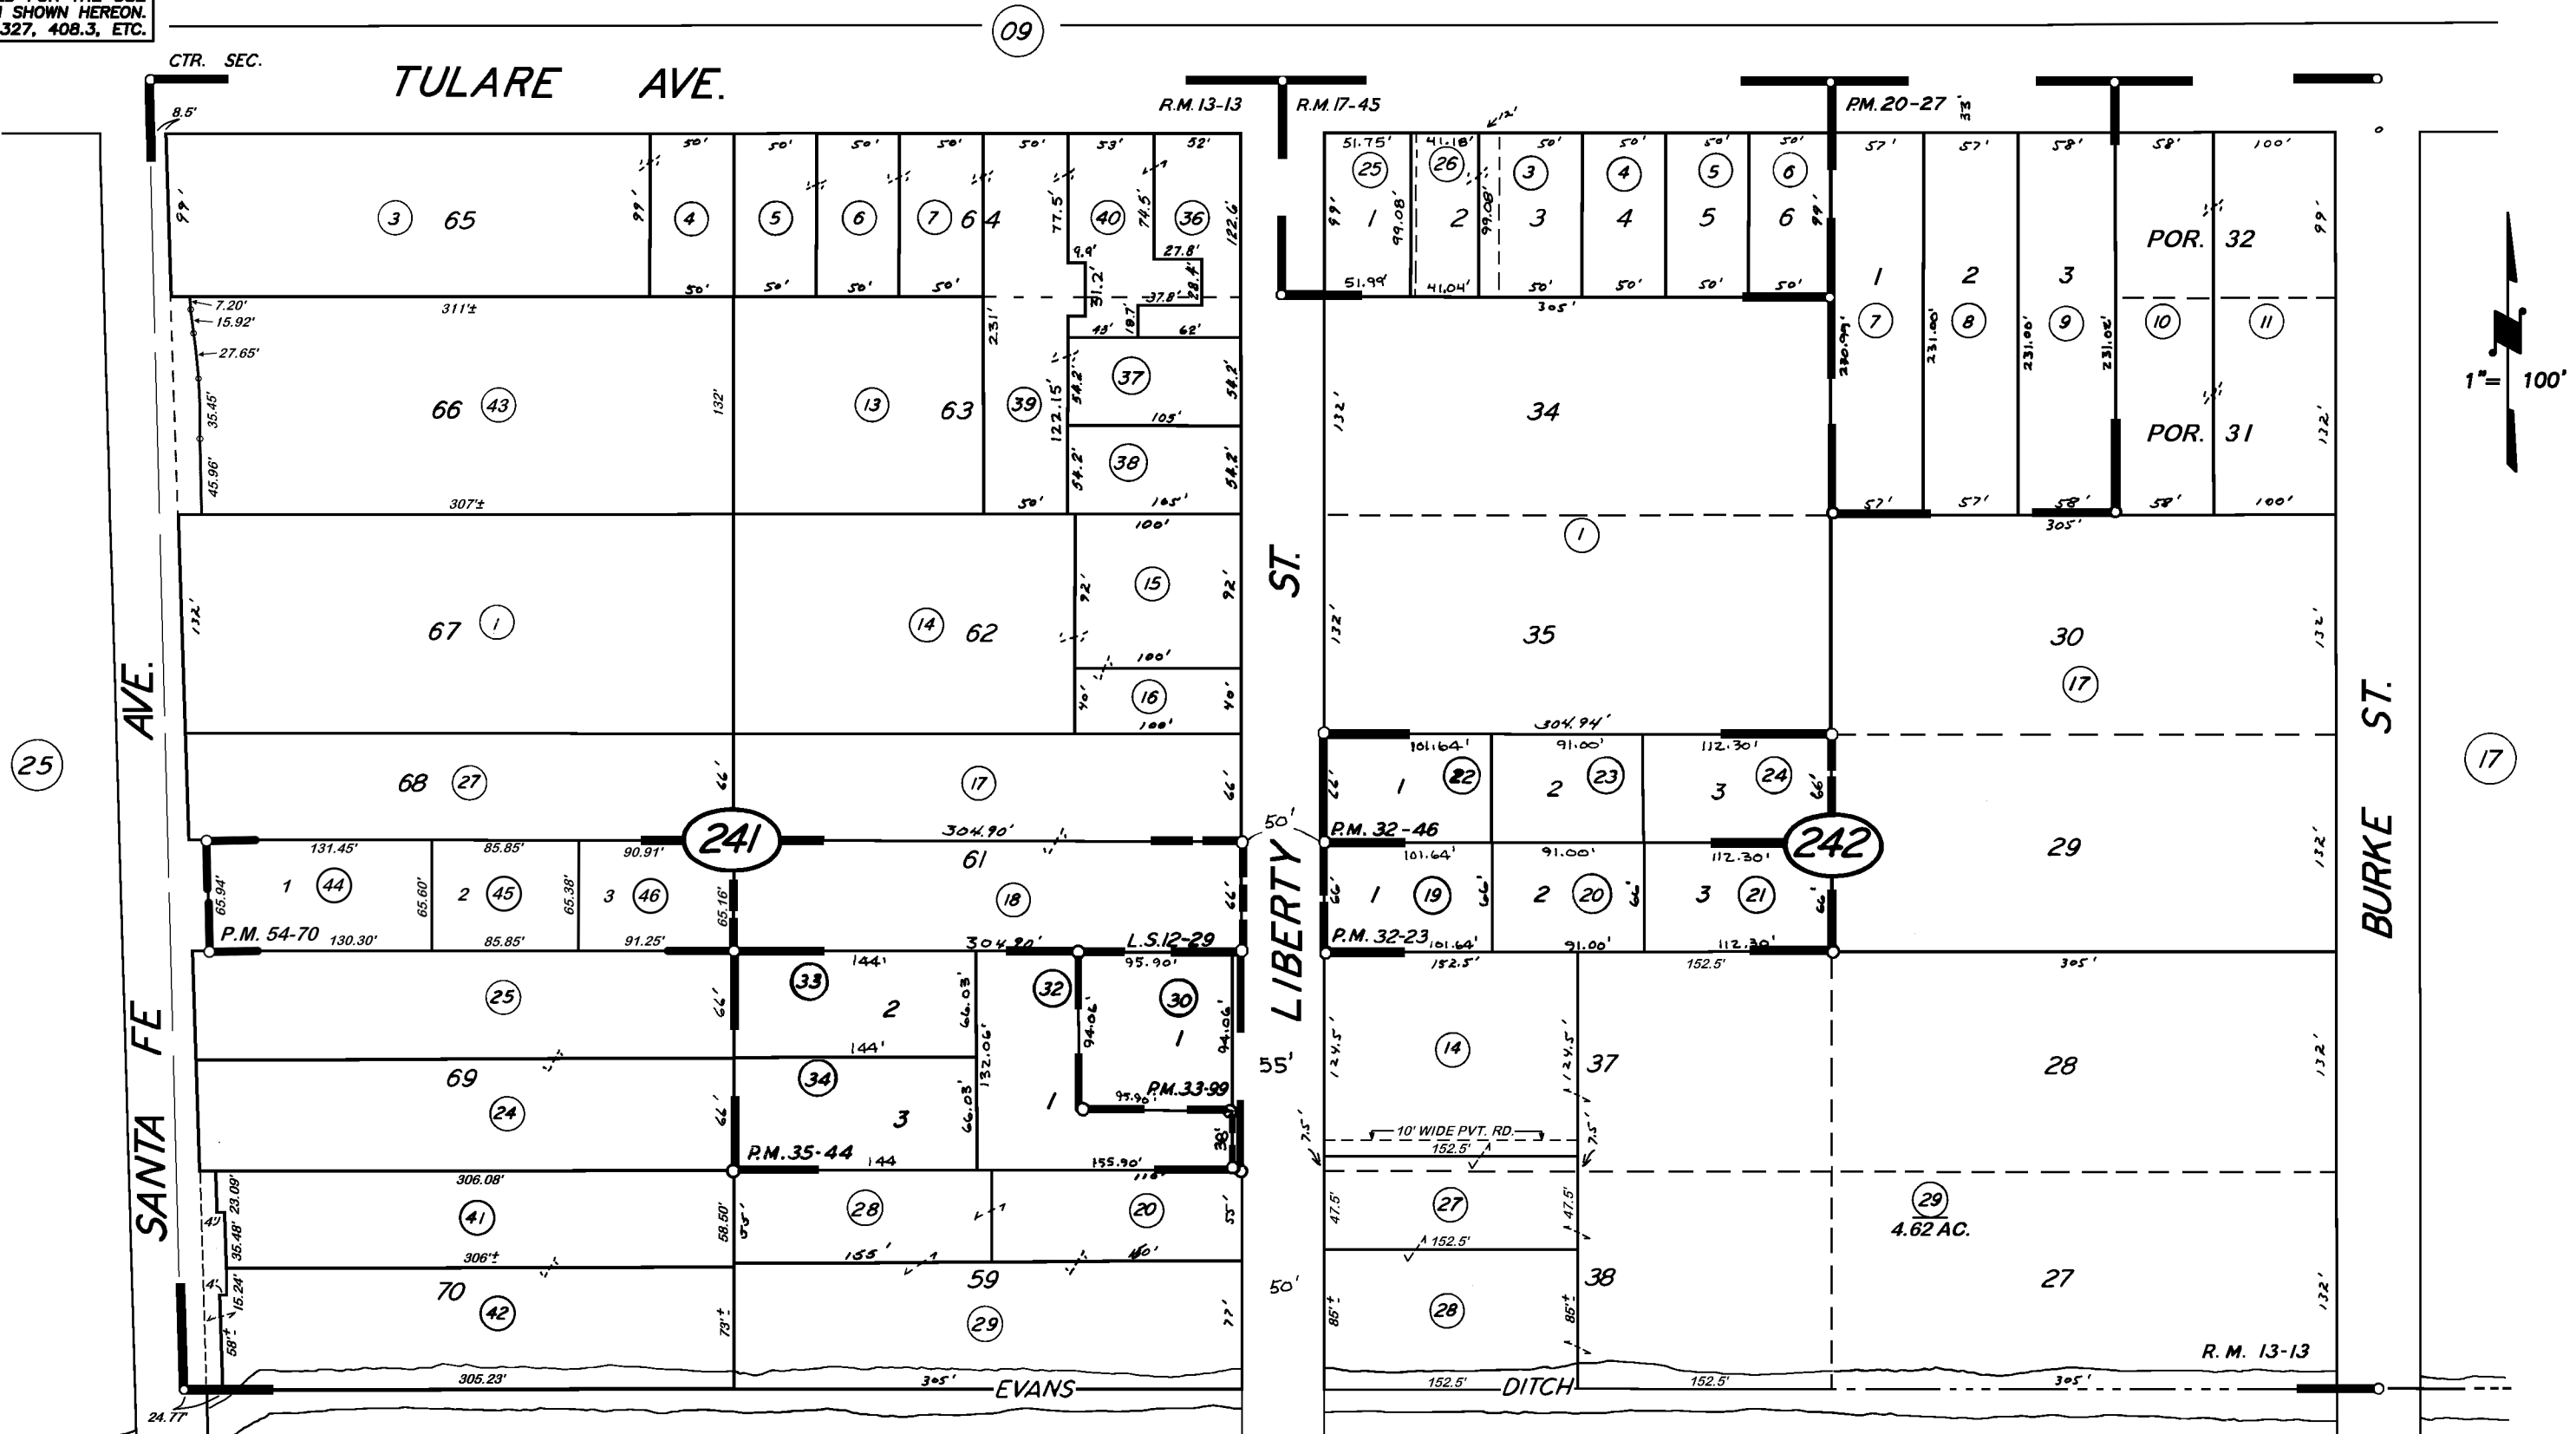

POR. EVANSDALE TR., R.M. 13-13  
 LIDDI TR., R.M. 17-45  
 RECORD OF SURVEY, L.S. 12-29  
 PARCEL MAP 1926, P.M. 20-27  
 PARCEL MAP 3122, P.M. 32-23  
 PARCEL MAP 3145, P.M. 32-46  
 PARCEL MAP 3297, P.M. 33-99  
 PARCEL MAP 3442, P.M. 35-44  
 PARCEL MAP 5362, P.M. 54-70

CITY OF VISALIA  
 ASSESSOR'S MAPS BK. 097 , PG. 24  
 COUNTY OF TULARE, CALIFORNIA, U.S.A.