


DISCLAIMER
 THIS MAP WAS PREPARED FOR LOCAL PROPERTY ASSESSMENT PURPOSES ONLY AND THE PARCELS SHOWN HEREON MAY NOT COMPLY WITH STATE AND LOCAL SUBDIVISION ORDINANCES, AND NO LIABILITY IS ASSUMED FOR THE USE OF THE INFORMATION SHOWN HEREON. R & T CODE SEC. 327, 408.3, ETC.

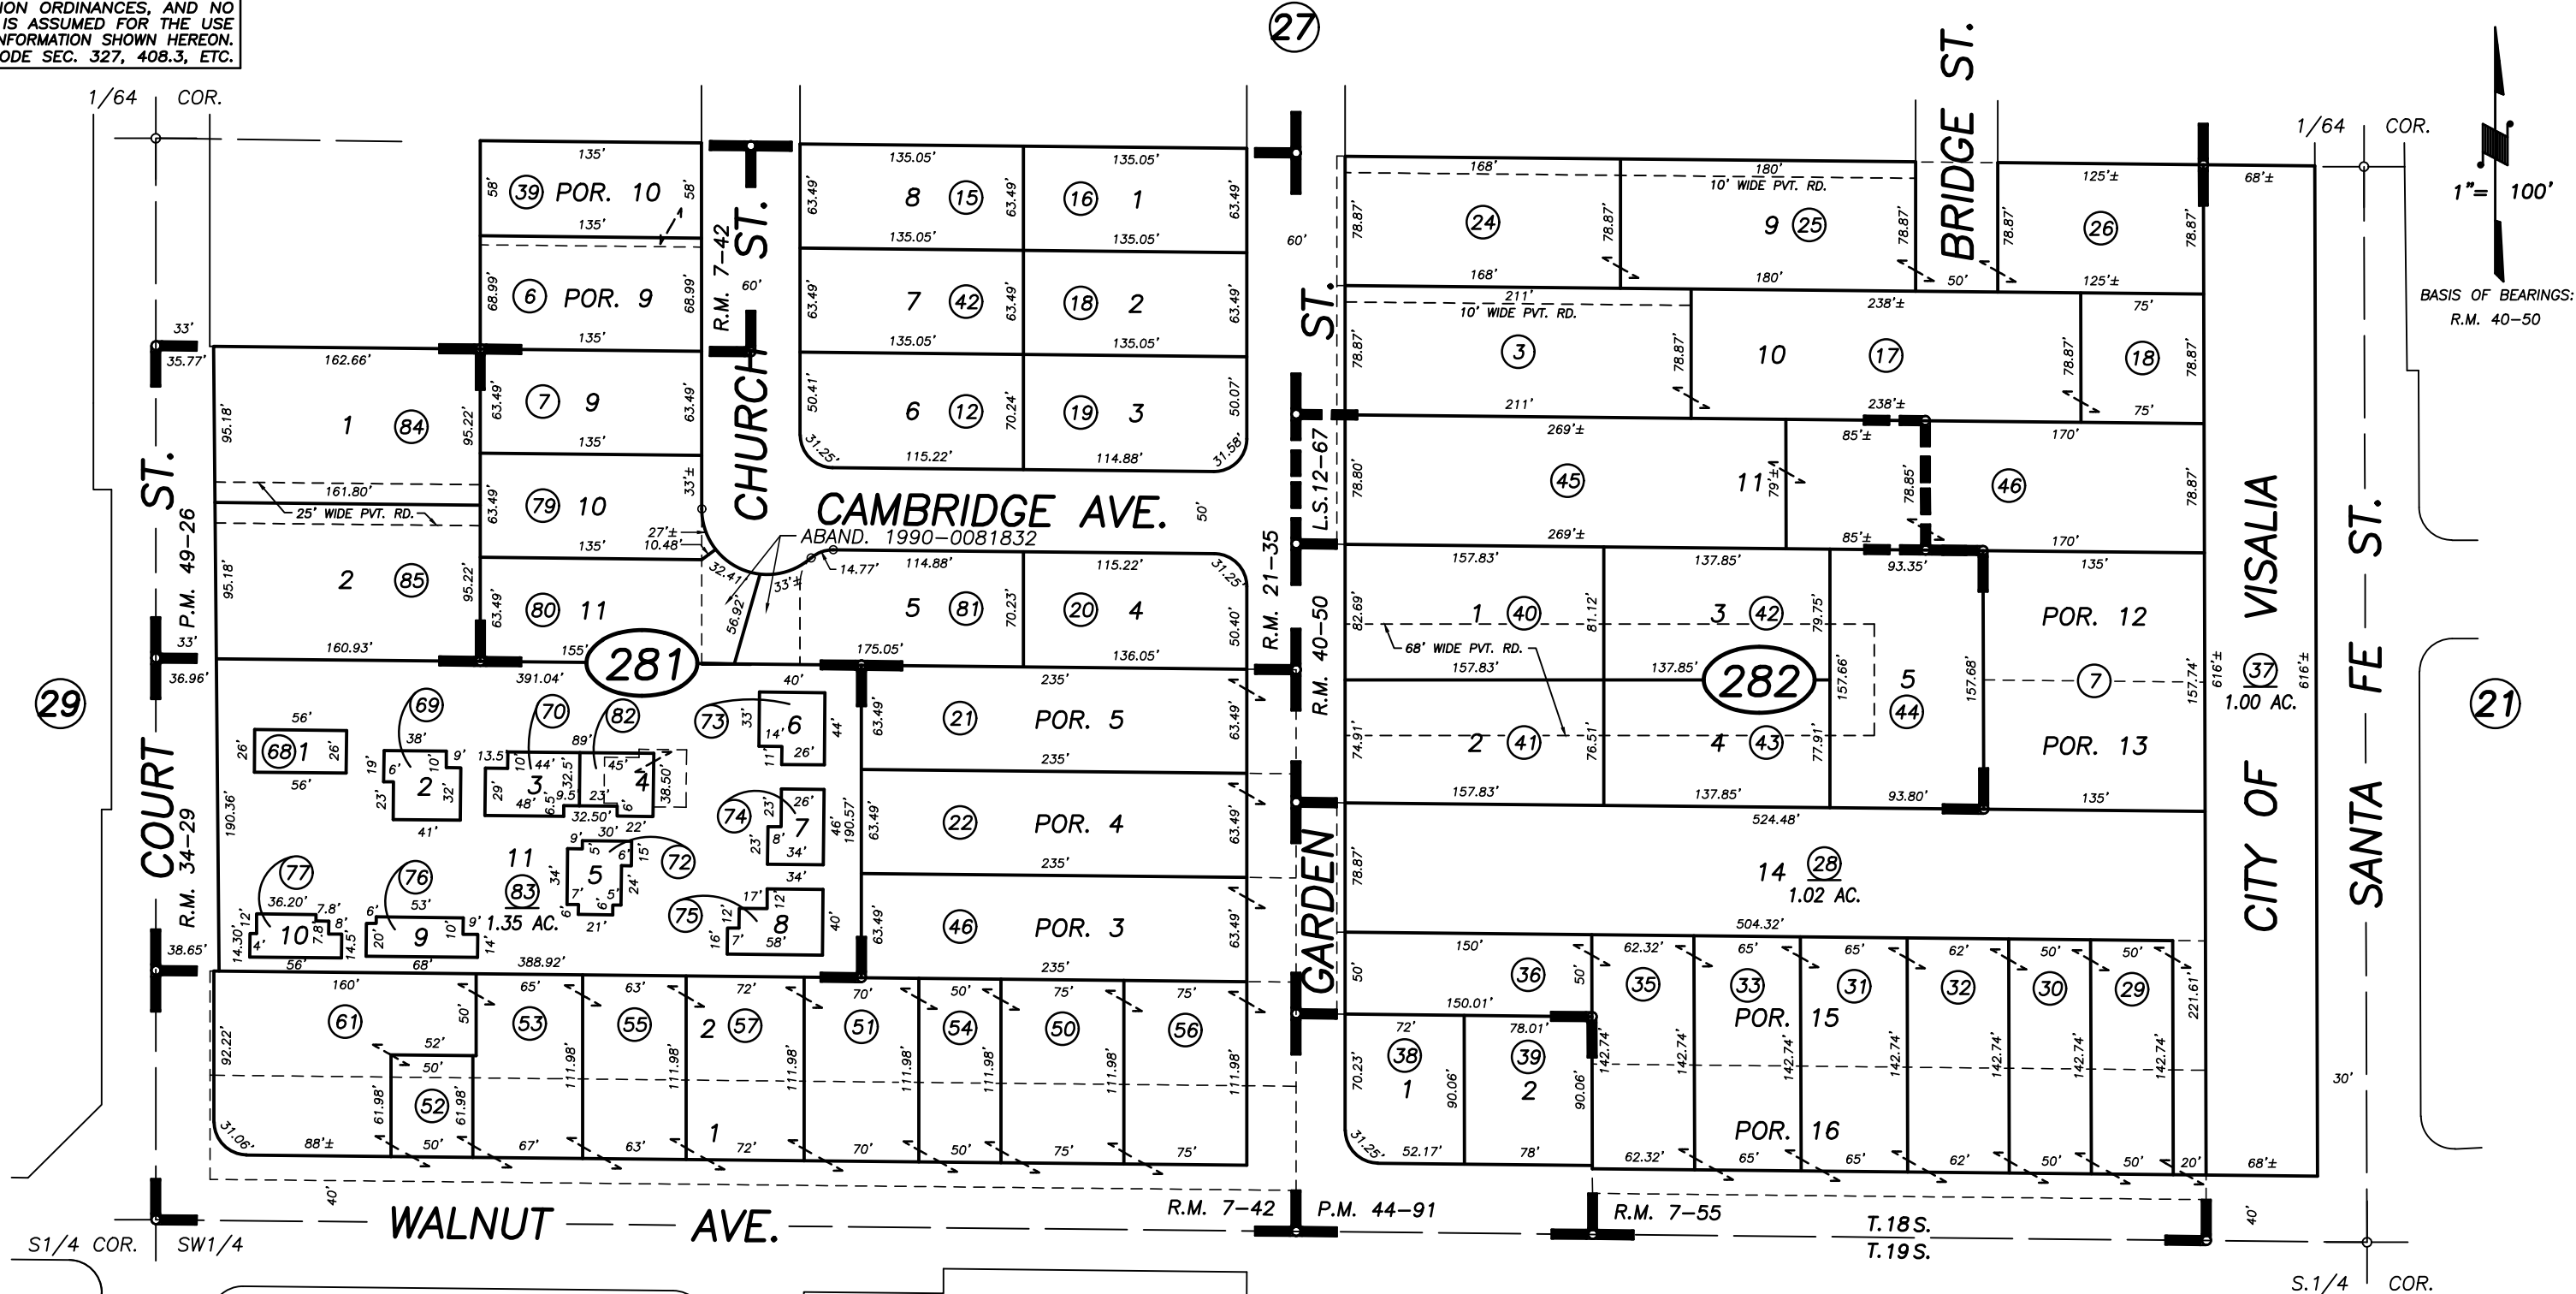

B. E. MC CLURE'S 1ST SUB., R.M. 7-42
 POR. B. E. MC CLURE'S 2ND SUB., R.M. 7-55
 TRACT NO. 204, R.M. 21-35
 RECORD OF SURVEY, L.S. 12-67
 MOUNTAIN VIEW PROFESSIONAL CENTER, R.M. 34-29
 PARCEL MAP NO. 4386, P.M. 44-91
 GARDEN ST. APARTMENTS, R.M. 40-50
 PARCEL MAP NO. 4821, 49-26

Bk.
 123

CITY OF VISALIA
 ASSESSOR'S MAPS BK. 097 , PG. 28
 COUNTY OF TULARE, CALIFORNIA, U.S.A.

NOTE: Assessor's Parcel Numbers Shown in Circles ① 123
 Assessor's Block Numbers Shown in Ellipses

1989-0031093	12/07/2017	ASG
REVISION	DATE	TECH