

DISCLAIMER

THIS MAP WAS PREPARED FOR LOCAL PROPERTY ASSESSMENT PURPOSES ONLY. THE PARCELS SHOWN HEREON MAY NOT COMPLY WITH STATE AND LOCAL SUBDIVISION ORDINANCES. NO LIABILITY IS ASSUMED FOR THE USE OF THE INFORMATION HEREON.

REVISED: 05/09/2013
REASON: 1997-0066744
CAD TECH: KMS



POR. W 1/2 OF SW 1/4 SEC.32, T.18S., R.25E., M.D.B.&M.

TAX CODE AREA

006-139
006-003
006-047

097-29

BK.96

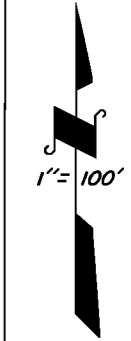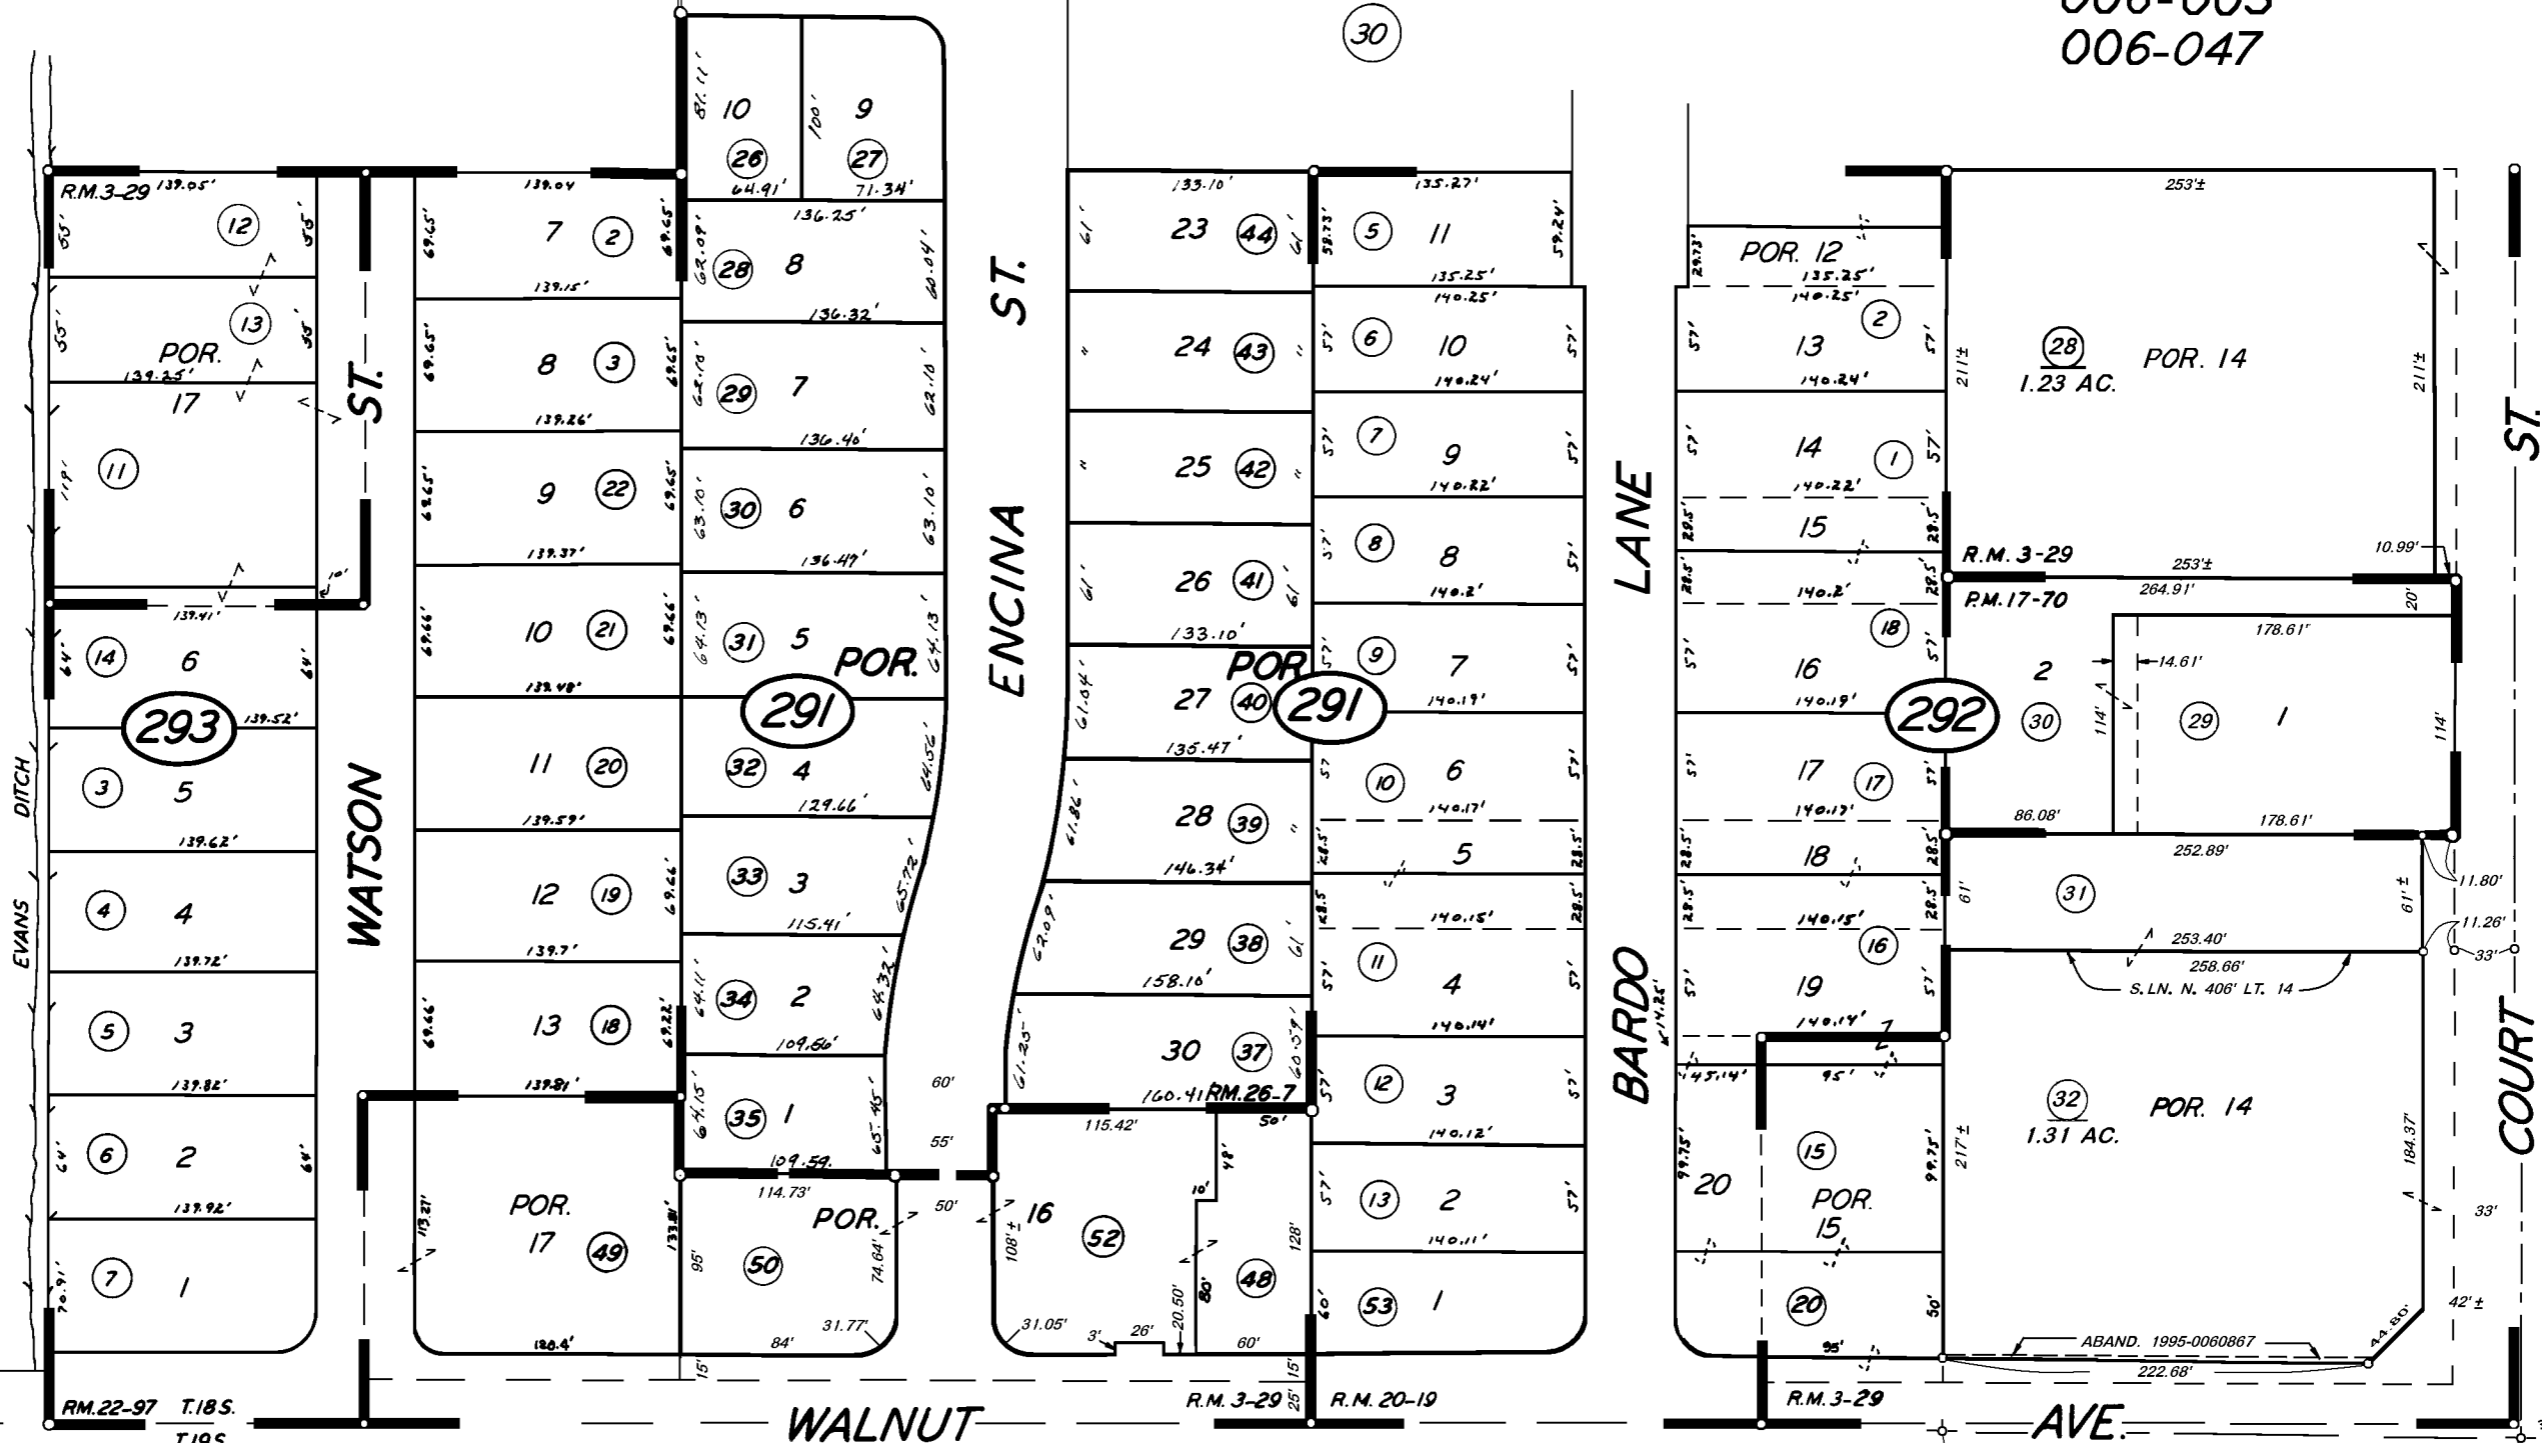

28

POR. MUY BONITA COLONY
POR. TRACT NO. 135
TRACT NO. 338
POR. PARADISE ESTATES
PARCEL MAP 1669

R.M. 3-29
R.M. 20-19
R.M. 22-97
R.M. 26-7
R.M. 17-70

BK.123

CITY OF VISALIA
ASSESSOR'S MAPS BK. 97, PG. 29
COUNTY OF TULARE, CALIF.

NOTE - ASSESSOR'S BLOCK NUMBERS SHOWN IN ELLIPSES
ASSESSOR'S PARCEL NUMBERS SHOWN IN CIRCLES