

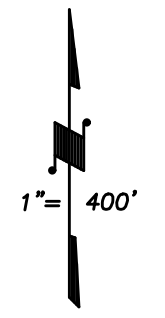


DISCLAIMER
THIS MAP WAS PREPARED FOR LOCAL PROPERTY ASSESSMENT PURPOSES ONLY AND THE PARCELS SHOWN HEREON MAY NOT COMPLY WITH STATE AND LOCAL SUBDIVISION ORDINANCES, AND NO LIABILITY IS ASSUMED FOR THE USE OF THE INFORMATION SHOWN HEREON. R & T CODE SEC. 327, 408.3, ETC.

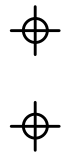

BASIS OF BEARINGS:
P.M. 46-71

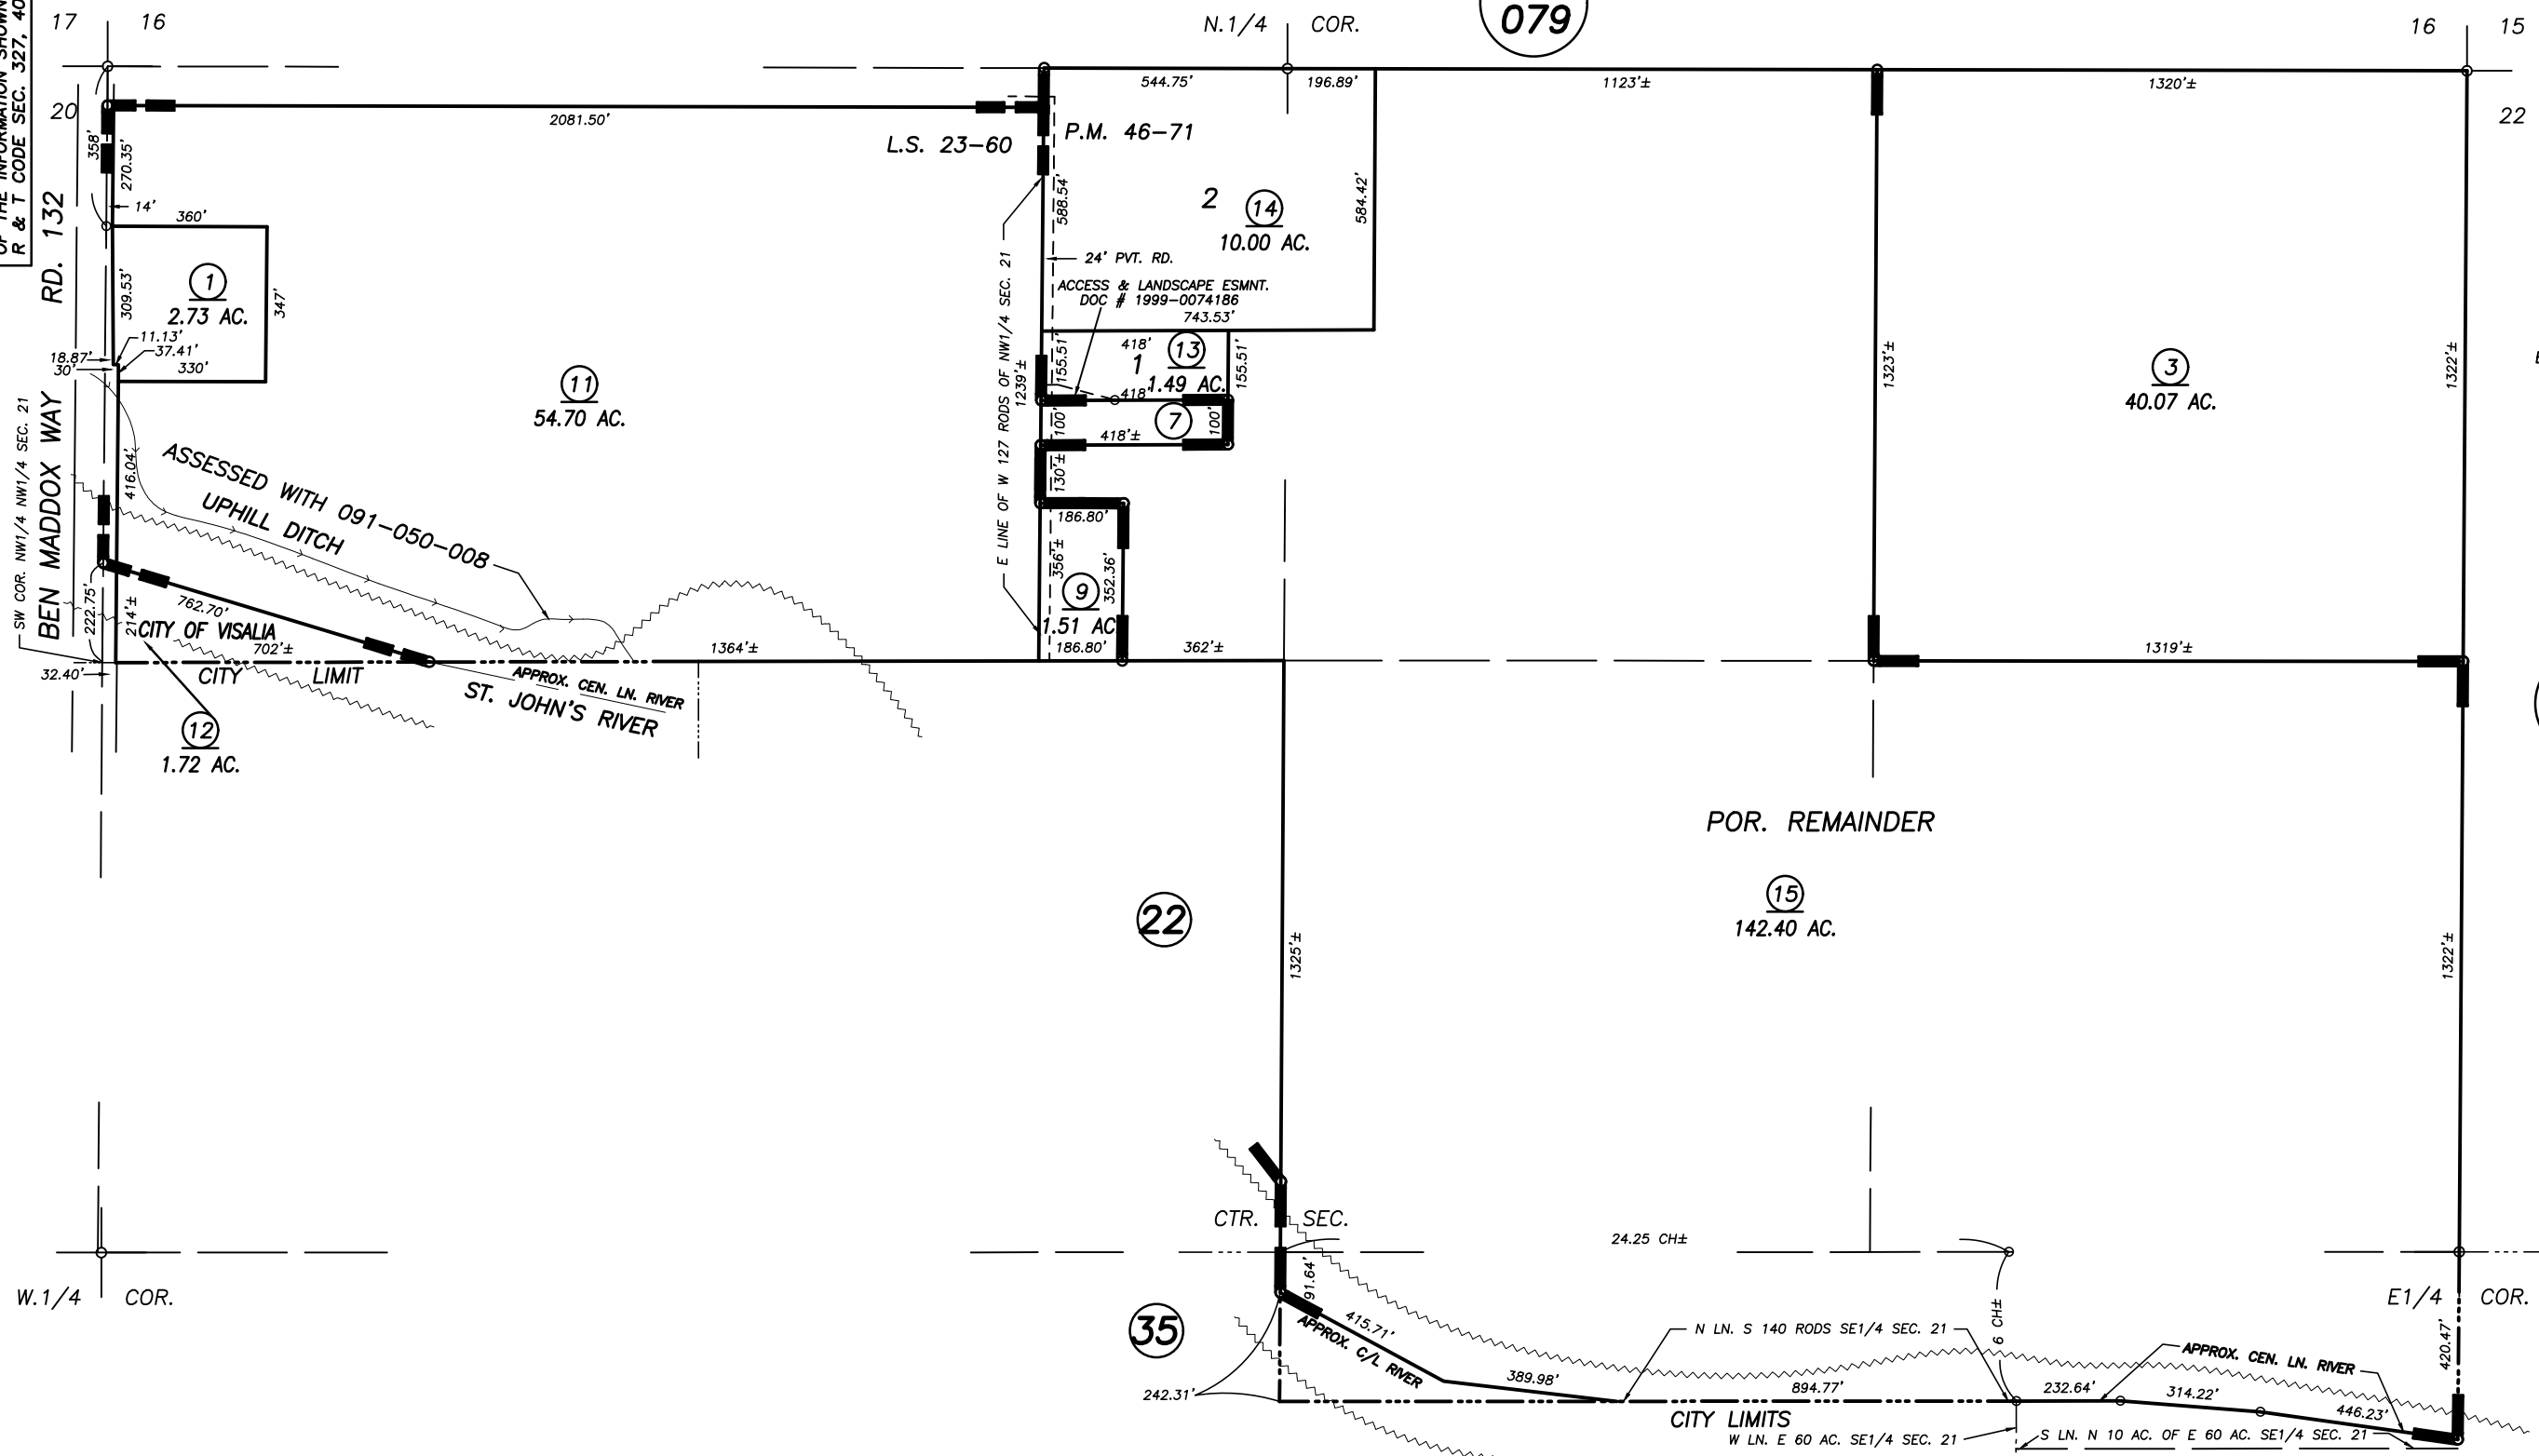

POR. RECORD OF SURVEY, L.S. 16-3 (ST. JOHNS RIVER)
RECORD OF SURVEY, L.S. 23-60
PARCEL MAP NO. 4566, P.M. 46-71

VICINITY OF VISALIA 25
ASSESSOR'S MAPS BK. 098 , PG. 01
COUNTY OF TULARE, CALIFORNIA, U.S.A.