


S1/2 OF NW1/4 SEC.21, T.18S., R.25E., M.D.B.&M.

Tax Area Codes **098-22**

153-002 006-000  
 006-005 006-067  
 006-190

**DISCLAIMER**  
 THIS MAP WAS PREPARED FOR LOCAL PROPERTY ASSESSMENT PURPOSES ONLY AND THE PARCELS SHOWN HEREON MAY NOT COMPLY WITH STATE AND LOCAL SUBDIVISION ORDINANCES, AND NO LIABILITY IS ASSUMED FOR THE USE OF THE INFORMATION SHOWN HEREON.

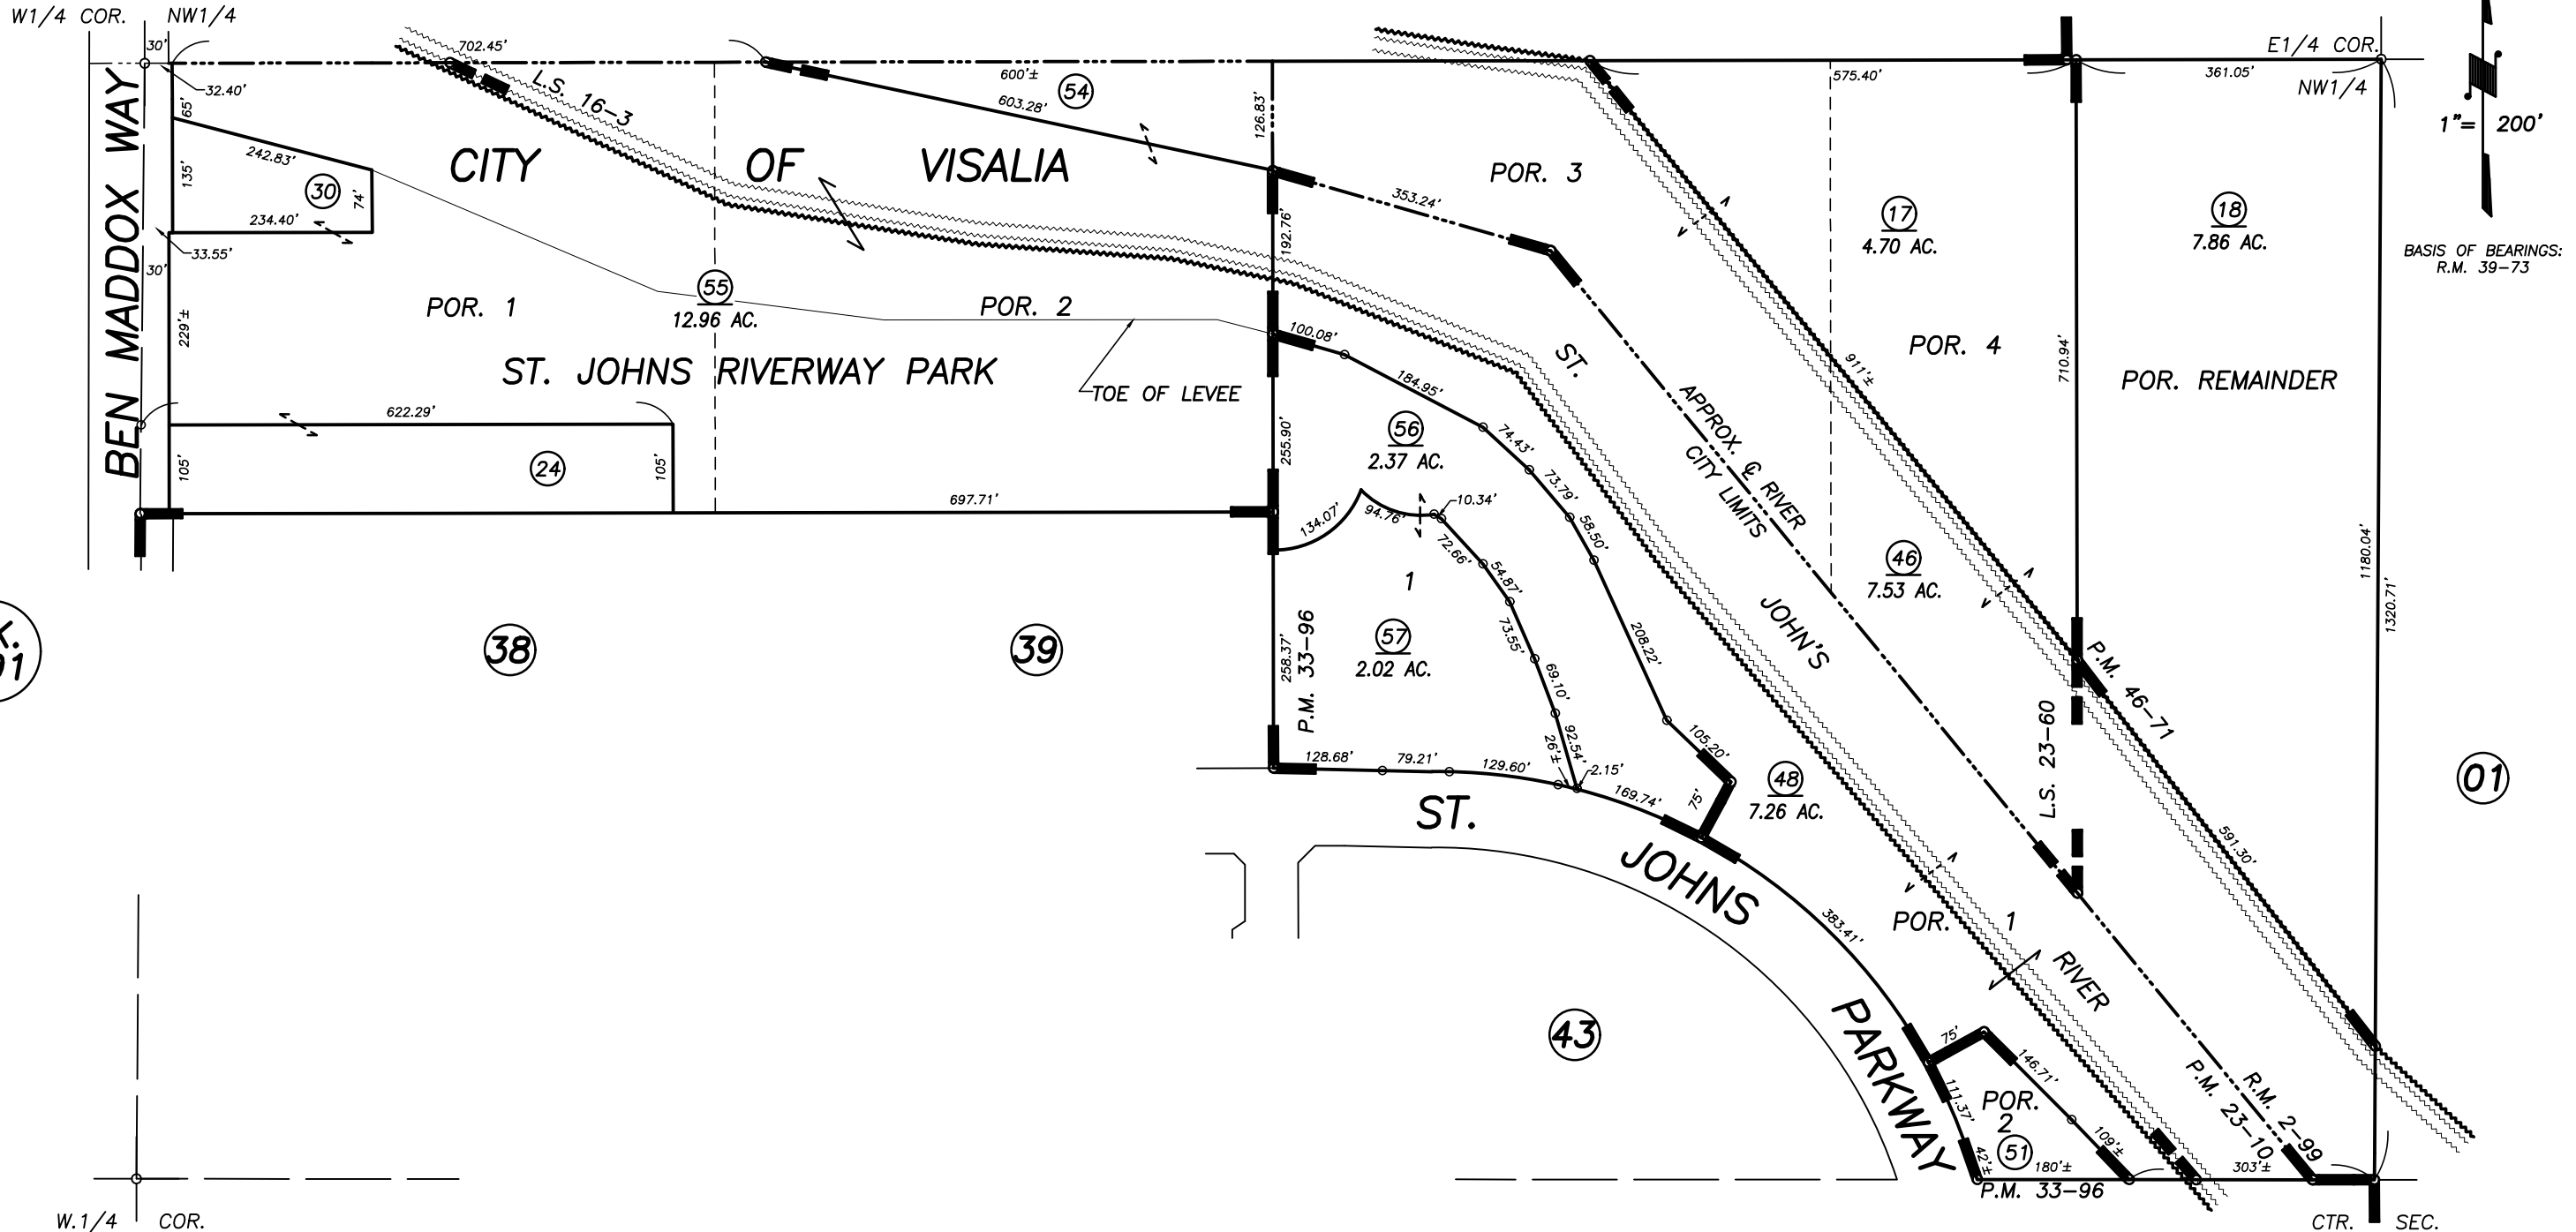

BK. 091

POR. CAIN TRACT, R.M. 2-99  
 PARCEL MAP NO. 2209, P.M. 23-10  
 PARCEL MAP NO. 2528, P.M. 26-29  
 PARCEL MAP NO. 3294, P.M. 33-96  
 POR. RECORD OF SURVEY, L.S. 16-3 (ST. JOHNS RIVER)  
 POR. RECORD OF SURVEY, L.S. 23-60  
 POR. PARCEL NO. MAP 4566, P.M. 46-71

**CITY OF VISALIA**  
**ASSESSOR'S MAPS BK. 098 , PG. 22**  
**COUNTY OF TULARE, STATE OF CALIFORNIA, U.S.A.**

NOTE: Assessor's Parcel Numbers Shown in Circles (1) (123)  
 Assessor's Block Numbers Shown in Ellipses

2005-0109718	12/21/2007	ASG
REVISION	DATE	TECH