
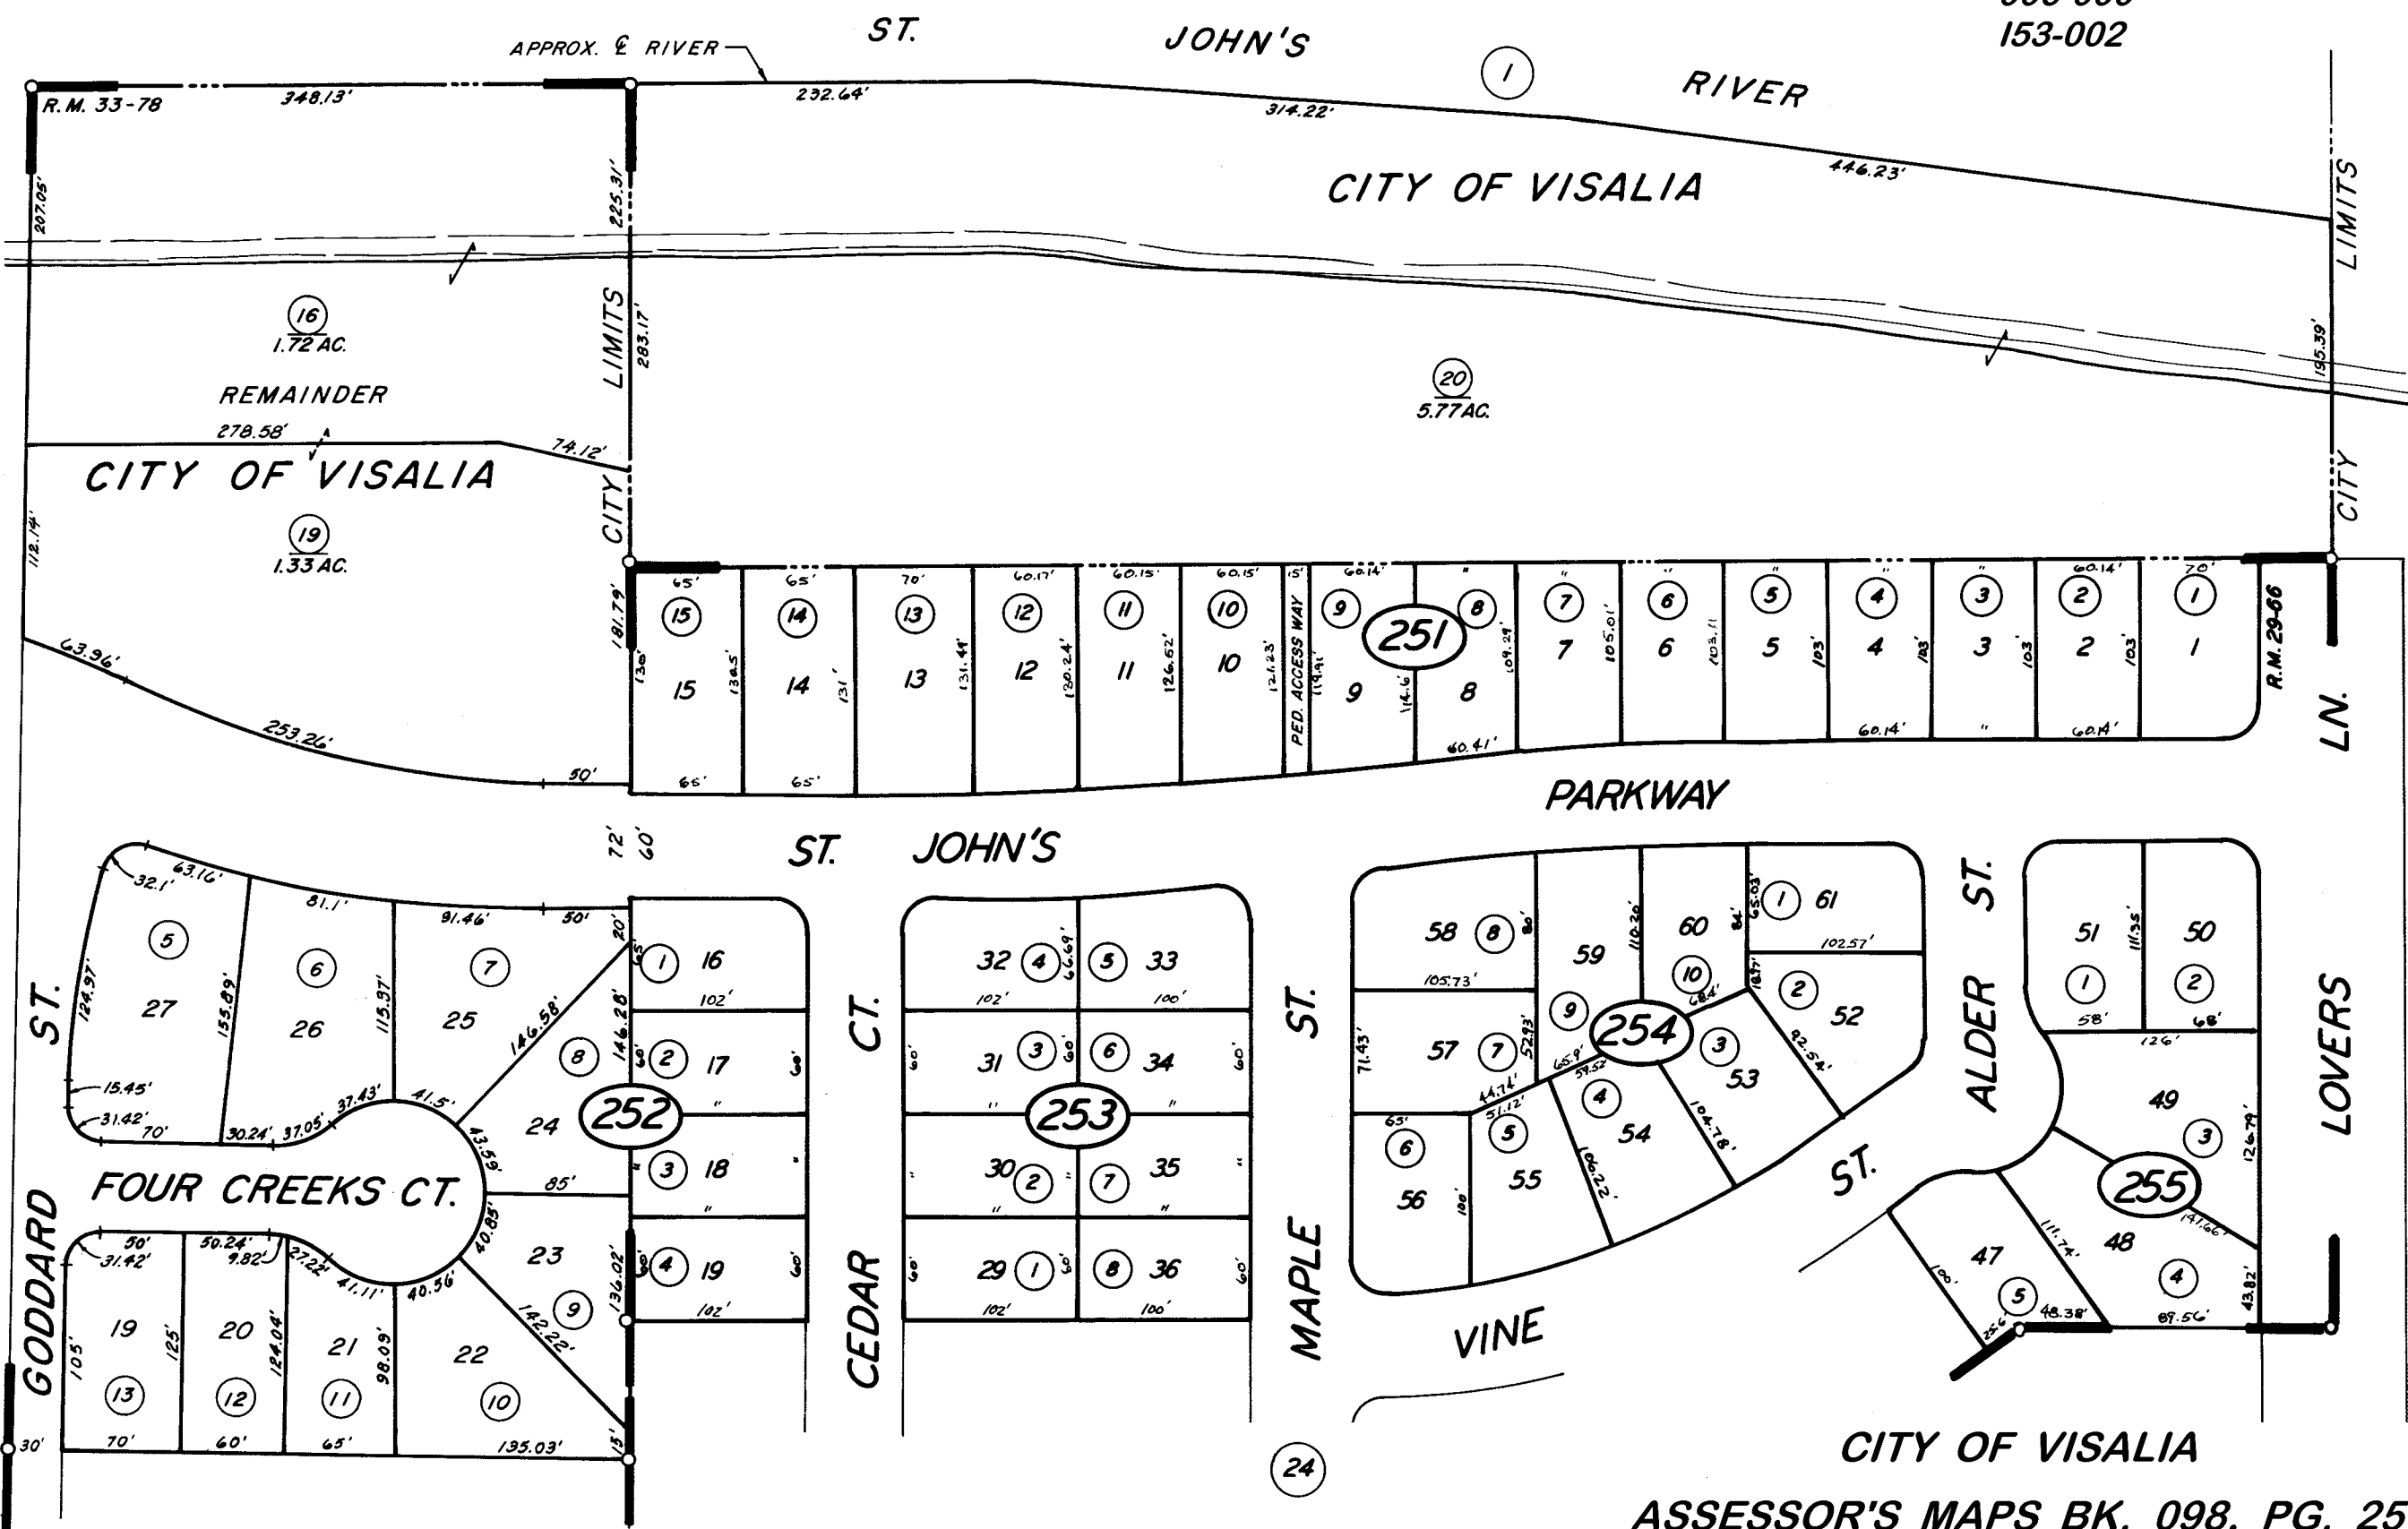


DISCLAIMER
THIS MAP WAS PREPARED FOR LOCAL PROPERTY ASSESSMENT PURPOSES ONLY. THE PARCELS SHOWN HEREON MAY NOT COMPLY WITH STATE AND LOCAL SUBDIVISION ORDINANCES. NO LIABILITY IS ASSUMED FOR THE USE OF THE INFORMATION HEREON. R & T CODE SEC. 327, 408.3, ETC.

REVISED: 09/23/2016
REASON: UPDATE ADJ. PG.
CAD TECH: ARL

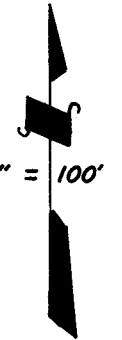

POR. VALLEY OAK ESTATES NO. 2 R.M.29-66
POR. GREEN PINE SUBDIVISION, R.M.33-78

ASSESSOR'S MAPS BK. 098, PG. 25
COUNTY OF TULARE, CALIF.

NOTE - ASSESSOR'S BLOCK NUMBERS SHOWN IN ELLIPSES
ASSESSOR'S PARCEL NUMBERS SHOWN IN CIRCLES

BK. 103