


**DISCLAIMER**  
 THIS MAP WAS PREPARED FOR LOCAL PROPERTY ASSESSMENT PURPOSES ONLY. THE PARCELS SHOWN HEREON MAY NOT COMPLY WITH STATE AND LOCAL SUBDIVISION ORDINANCES. NO LIABILITY IS ASSUMED FOR THE USE OF THE INFORMATION HEREON. R & T CODE SEC. 327, 408.3, ETC.

REVISED: 09/23/2016  
 REASON: UPDATE ADJ. PG.  
 CAD TECH: ARL

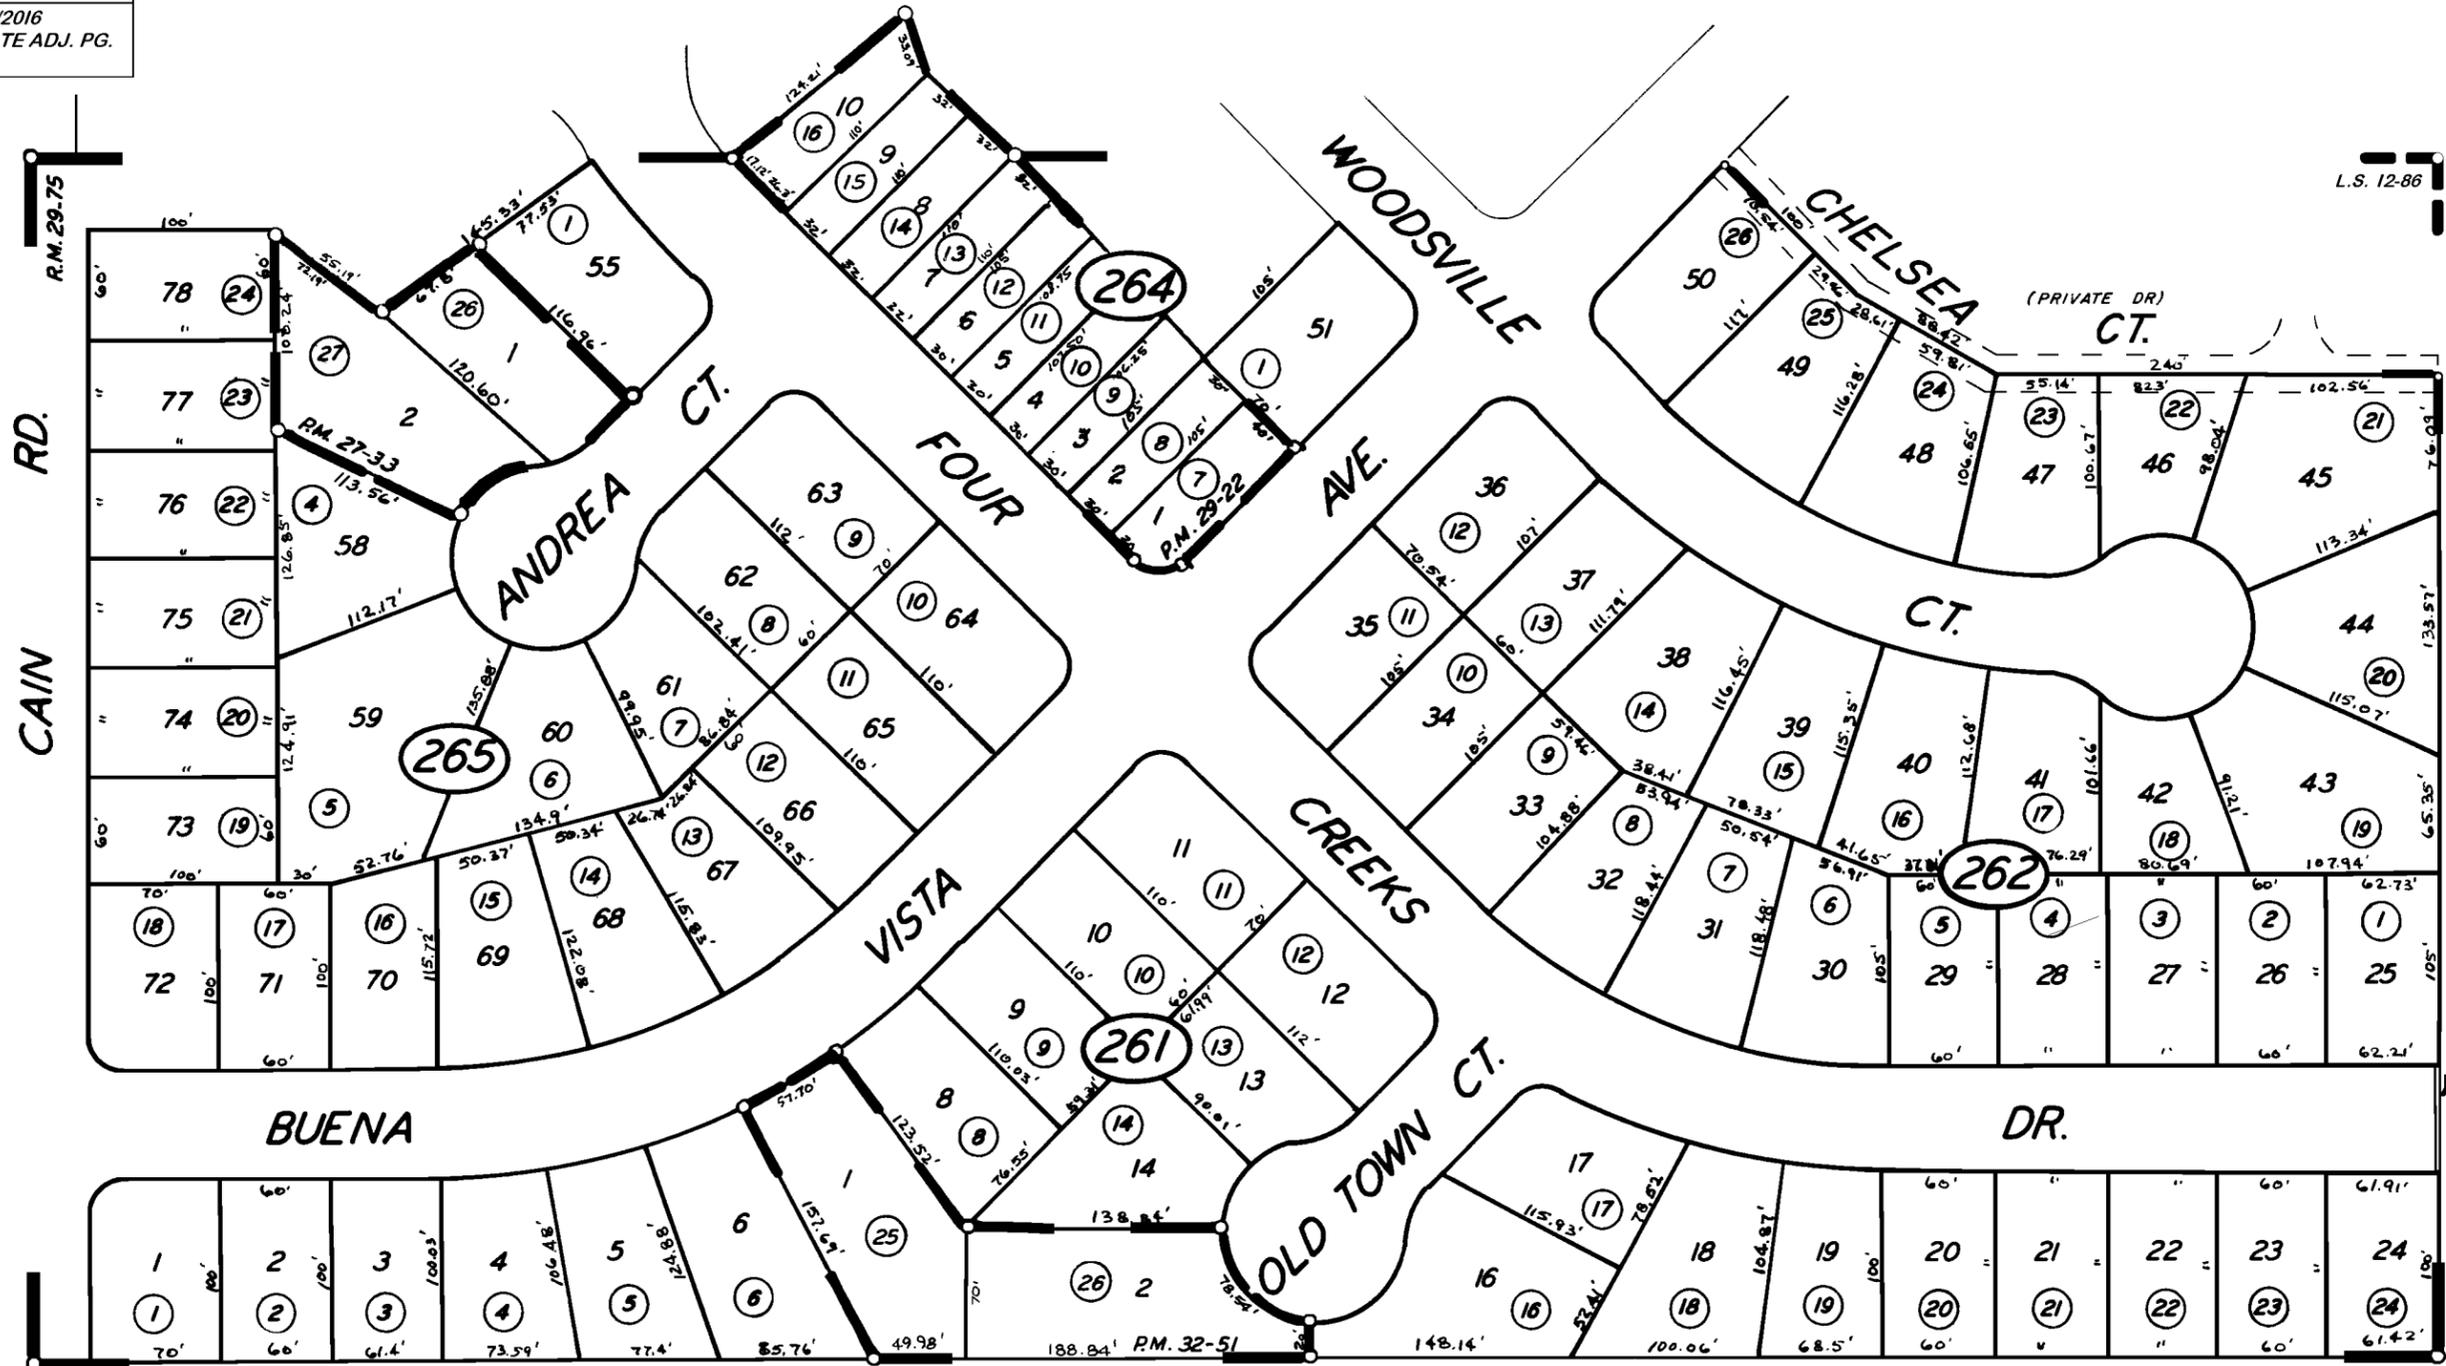

PARCEL MAP 3150,  
 RIVER OAK PARK SUB.  
 PARCEL MAP 2632,  
 PARCEL MAP 2821,  
 RECORD OF SURVEY,

P.M. 32-51  
 R.M. 29-75  
 P.M. 27-33  
 P.M. 29-22  
 L.S. 12-86

CITY OF VISALIA  
 ASSESSOR'S MAPS BK. 098, PG. 26  
 COUNTY OF TULARE, CALIF.

NOTE — ASSESSOR'S BLOCK NUMBERS SHOWN IN ELLIPSES  
 ASSESSOR'S PARCEL NUMBERS SHOWN IN CIRCLES