


DISCLAIMER
THIS MAP WAS PREPARED FOR LOCAL PROPERTY ASSESSMENT PURPOSES ONLY. THE PARCELS SHOWN HEREON MAY NOT COMPLY WITH STATE AND LOCAL SUBDIVISION ORDINANCES. NO LIABILITY IS ASSUMED FOR THE USE OF THE INFORMATION HEREON. R & T CODE SEC. 327, 408.3, ETC.
REVISED: 12/19/2022
REASON: ADJ. PG UPDATE
CAD TECH: JOS

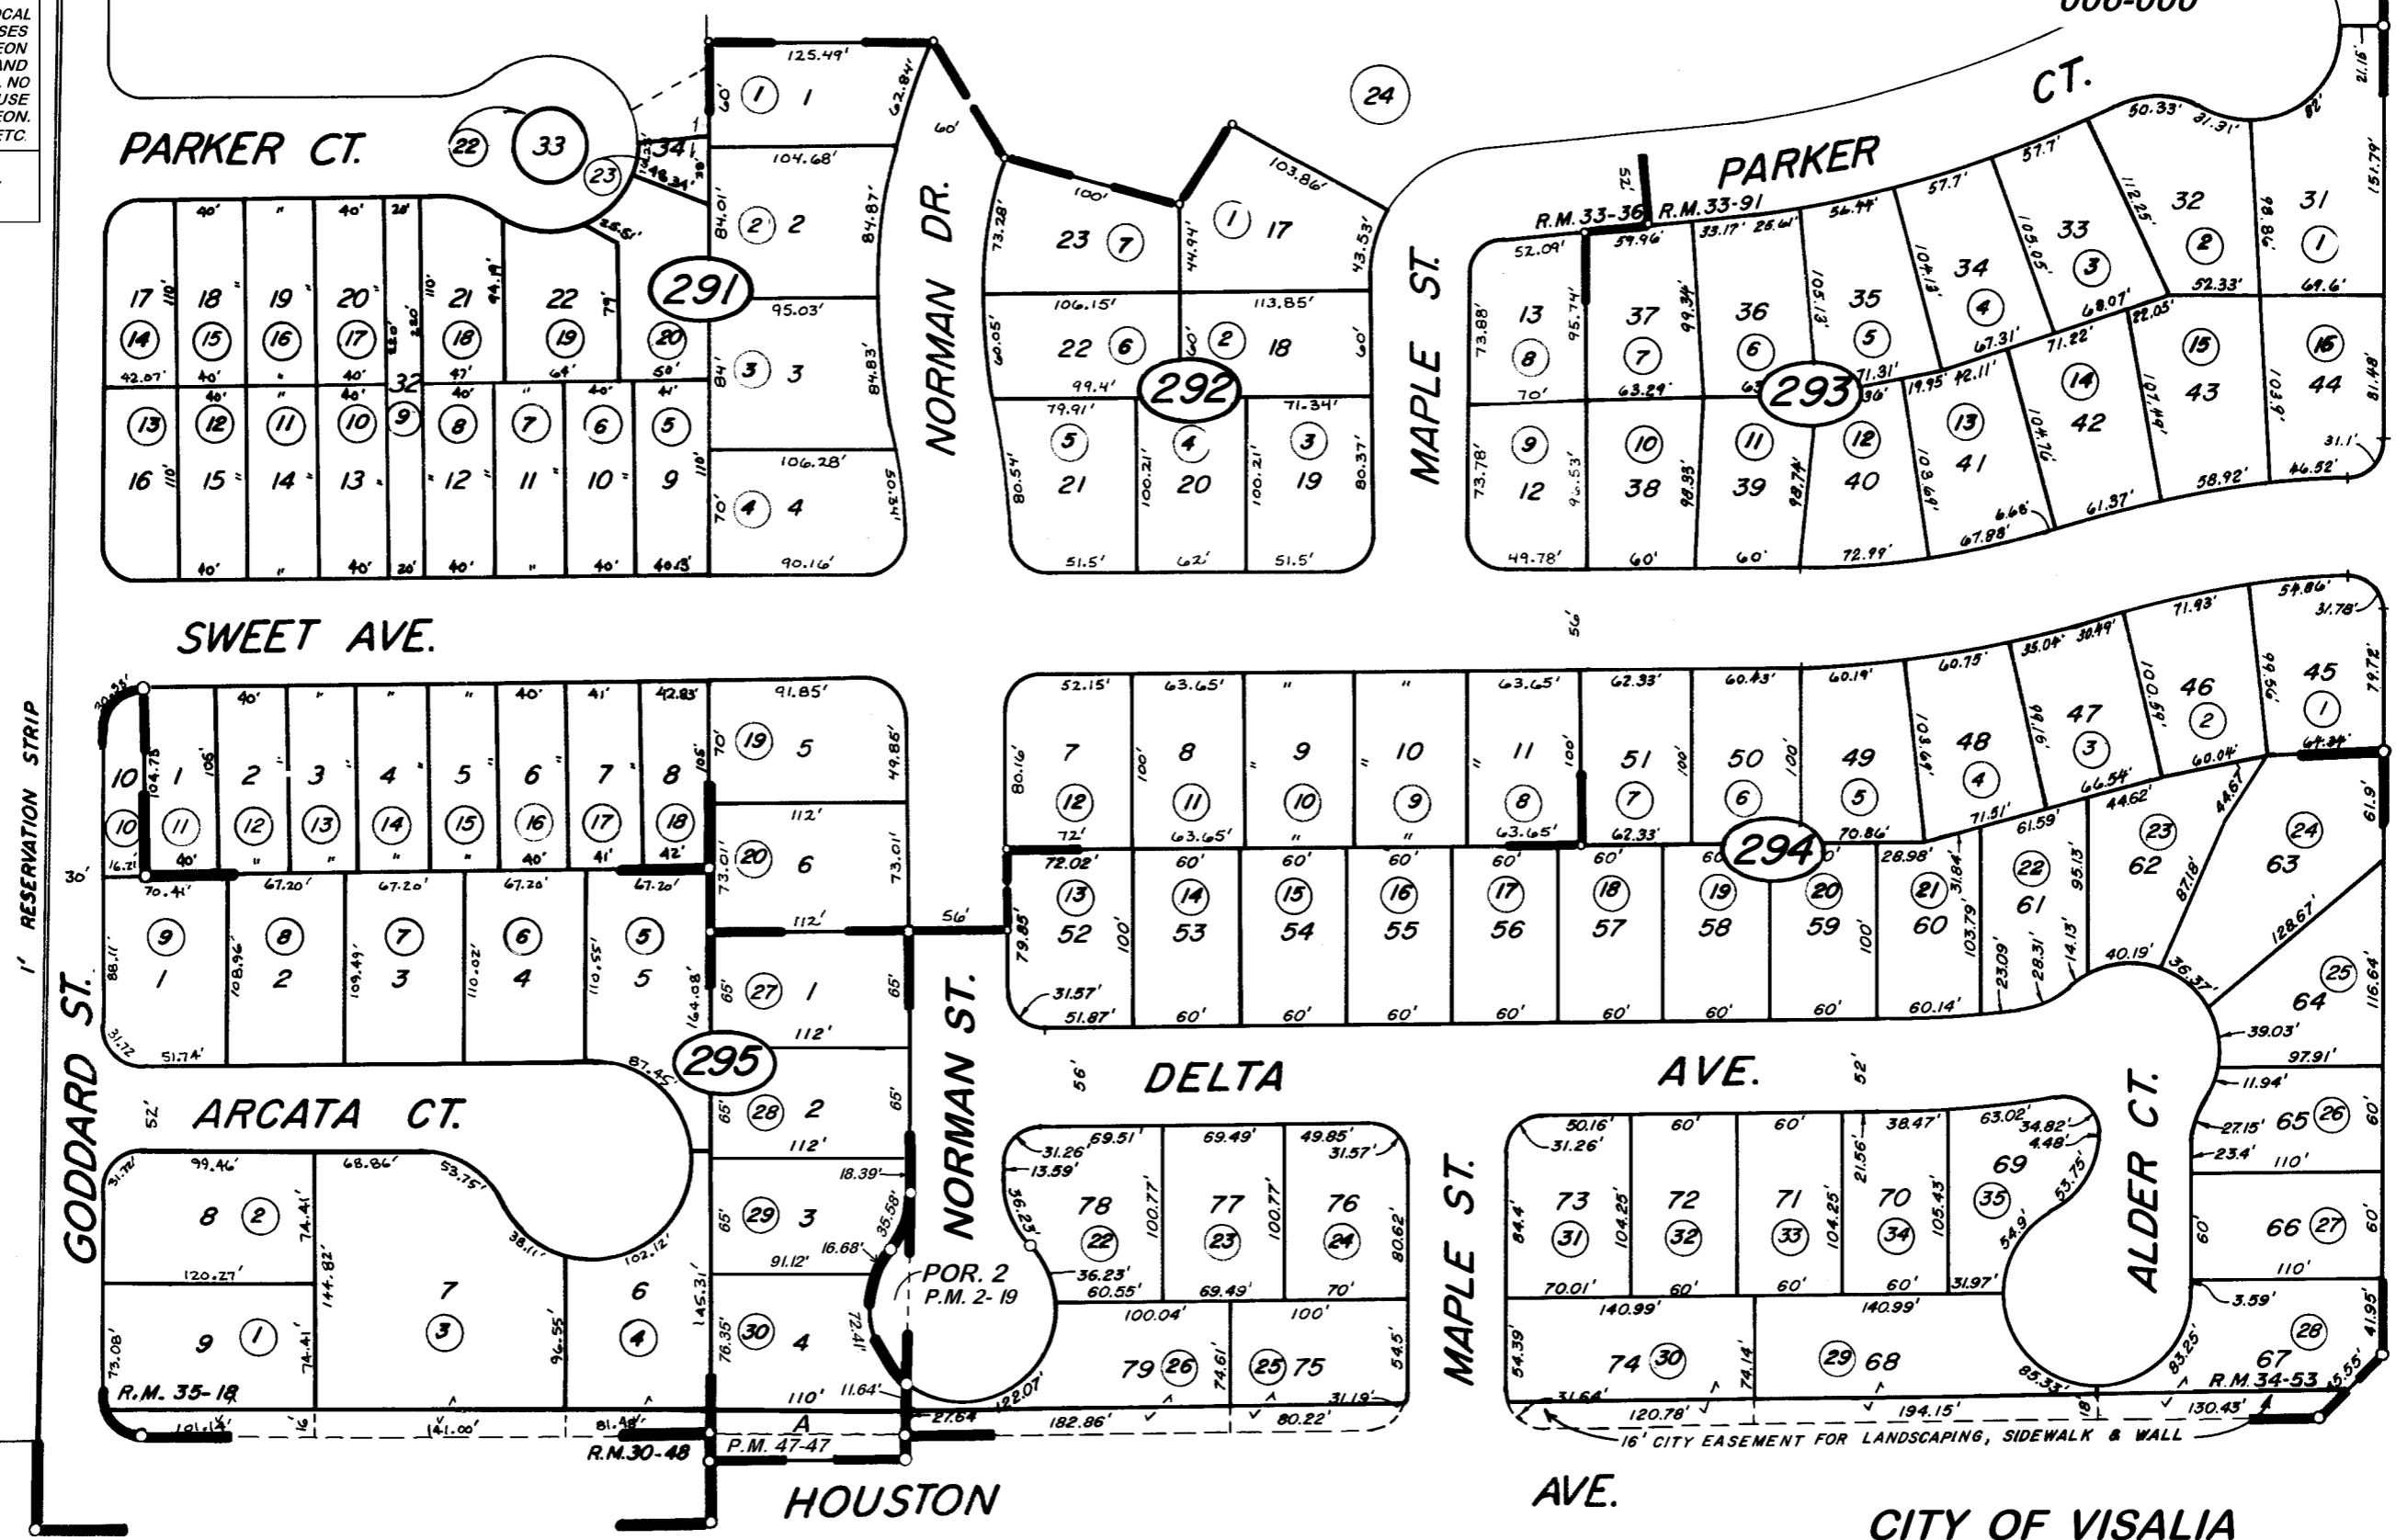

1" = 100'

LN. LOVERS

SE COR. SEC. 21

POR. ST. JOHNS RIVER HOMES UNIT NO.1 R.M. 30-48
POR. VALLEY OAK ESTATES UNIT NO.3 R.M. 33-36
POR. VALLEY OAK ESTATES UNIT NO.4 R.M.33-91
VALLEY OAK ESTATES UNIT NO.5 R.M. 34-53
NUNES HEIGHTS, R.M. 35-18
PARCEL MAP 119 P.M. 2-19

PARCEL MAP 2085 P.M. 21-86
PARCEL MAP 4642 P.M. 47-47

ASSESSOR'S MAPS BK. 098, PG. 29
COUNTY OF TULARE, CALIF.

NOTE - ASSESSOR'S BLOCK NUMBERS SHOWN IN ELLIPSES
ASSESSOR'S PARCEL NUMBERS SHOWN IN CIRCLES

52

05