

N 1/2 OF NE 1/4 OF SE 1/4 OF SW 1/4 OF SEC. 21, T.18 S., R.25 E., M.D.B. & M.

TAX CODE AREA
006-040


098-31

DISCLAIMER

THIS MAP WAS PREPARED FOR LOCAL PROPERTY ASSESSMENT PURPOSES ONLY. THE PARCELS SHOWN HEREON MAY NOT COMPLY WITH STATE AND LOCAL SUBDIVISION ORDINANCES. NO LIABILITY IS ASSUMED FOR THE USE OF THE INFORMATION HEREON. R & T CODE SEC. 327, 408.3, ETC.

REVISED: 09/23/2016
REASON: UPDATE ADJ. PG.
CAD TECH: ARL

26

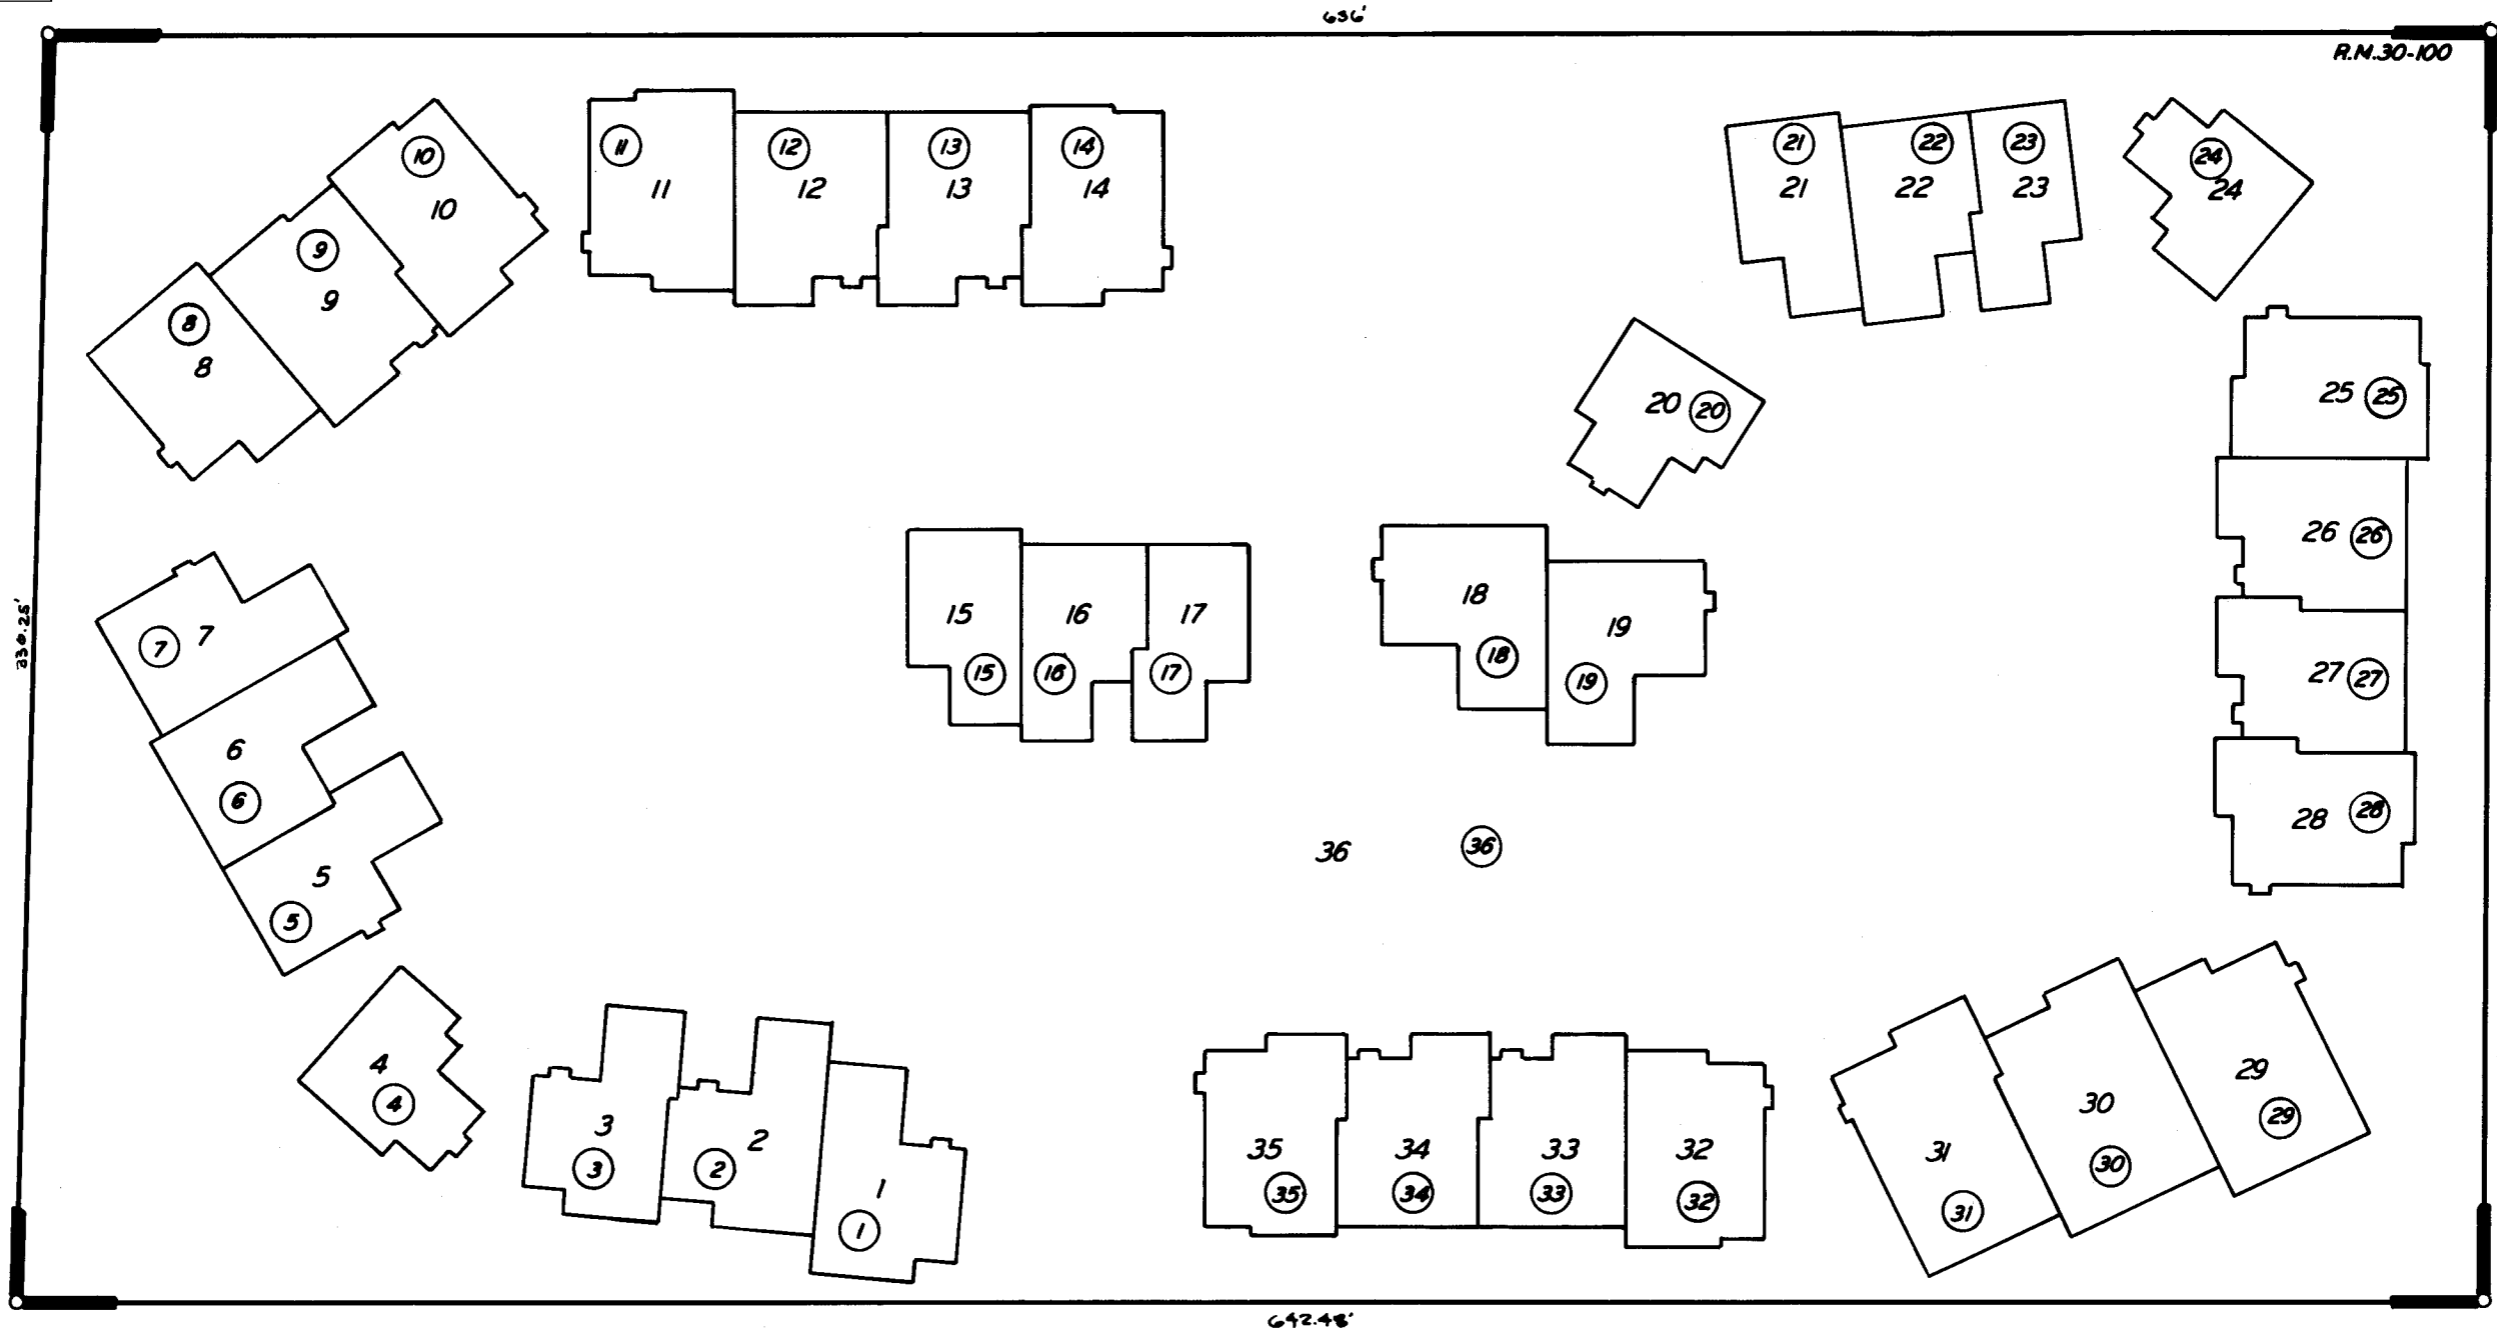

20

02

RIVERWOOD II

R.M.30-100

27

CITY OF VISALIA

ASSESSOR'S MAPS BK. 098, PG. 31

COUNTY OF TULARE, CALIF.

NOTE — ASSESSOR'S BLOCK NUMBERS SHOWN IN ELLIPSES
ASSESSOR'S PARCEL NUMBERS SHOWN IN CIRCLES

