

DISCLAIMER
 THIS MAP WAS PREPARED FOR LOCAL PROPERTY ASSESSMENT PURPOSES ONLY AND THE PARCELS SHOWN HEREON MAY NOT COMPLY WITH STATE AND LOCAL SUBDIVISION ORDINANCES, AND NO LIABILITY IS ASSUMED FOR THE USE OF THE INFORMATION SHOWN HEREON.


POR. S 1/2 OF SW 1/4 SECTION 28, T.18S., R.25E., M.D.B. & M.

Tax Area Code

98-32

6-010

6-098

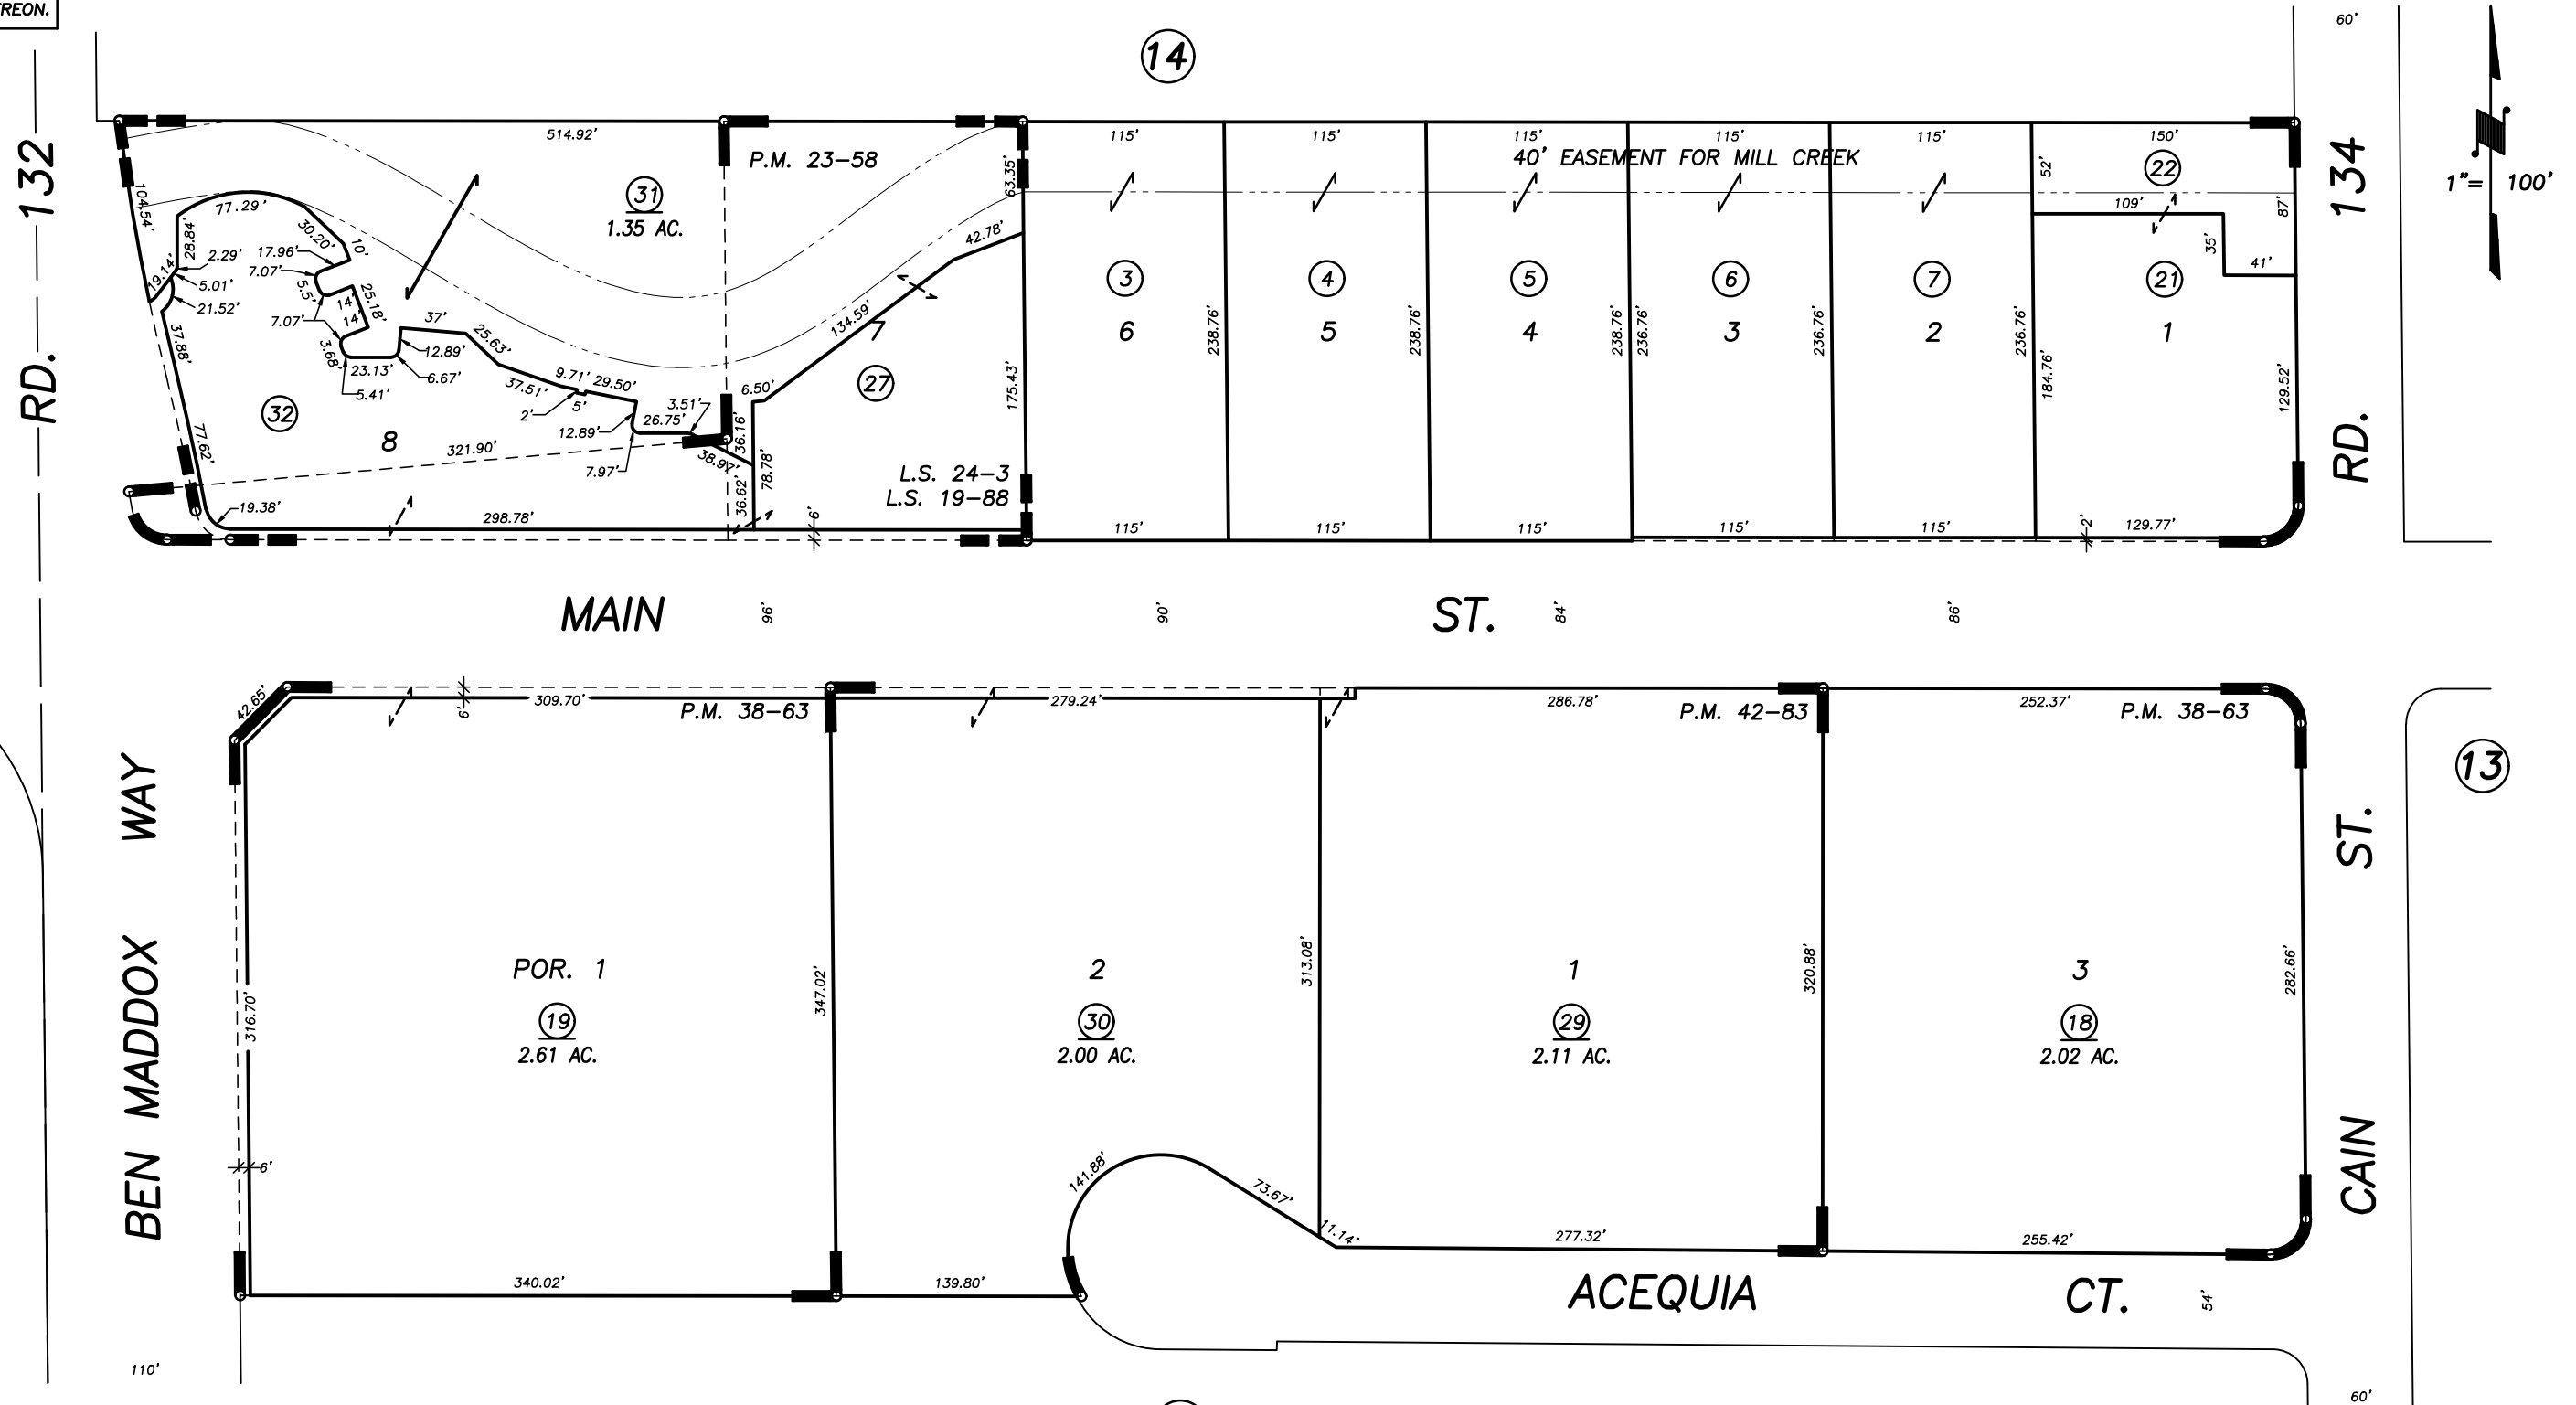

Bk. 94

PARCEL MAP 2257, P.M. 23-58
 PARCEL MAP 3760, P.M. 3863
 RECORD OF SURVEY, L.S. 19-88
 POR. PARCEL MAP 4179, P.M. 42-83
 RECORD OF SURVEY, L.S. 24-3

CITY OF VISALIA
 ASSESSOR'S MAPS BK. 098 , PG. 32
 COUNTY OF TULARE, CALIFORNIA, U.S.A.

NOTE: Assessor's Parcel Numbers Shown in Circles (1) (123)
 Assessor's Block Numbers Shown in Ellipses (1) (123)

2001-0001395	01/07/2019	JMM
REVISION	DATE	TECH