


FERGUSON

DISCLAIMER

THIS MAP WAS PREPARED FOR LOCAL PROPERTY ASSESSMENT PURPOSES ONLY. THE PARCELS SHOWN HEREON MAY NOT COMPLY WITH STATE AND LOCAL SUBDIVISION ORDINANCES. NO LIABILITY IS ASSUMED FOR THE USE OF THE INFORMATION HEREON. R & T CODE SEC. 327, 408.3, ETC. REVISED: 09/23/2016 REASON: UPDATE ADJ. PG. CAD TECH: ARL

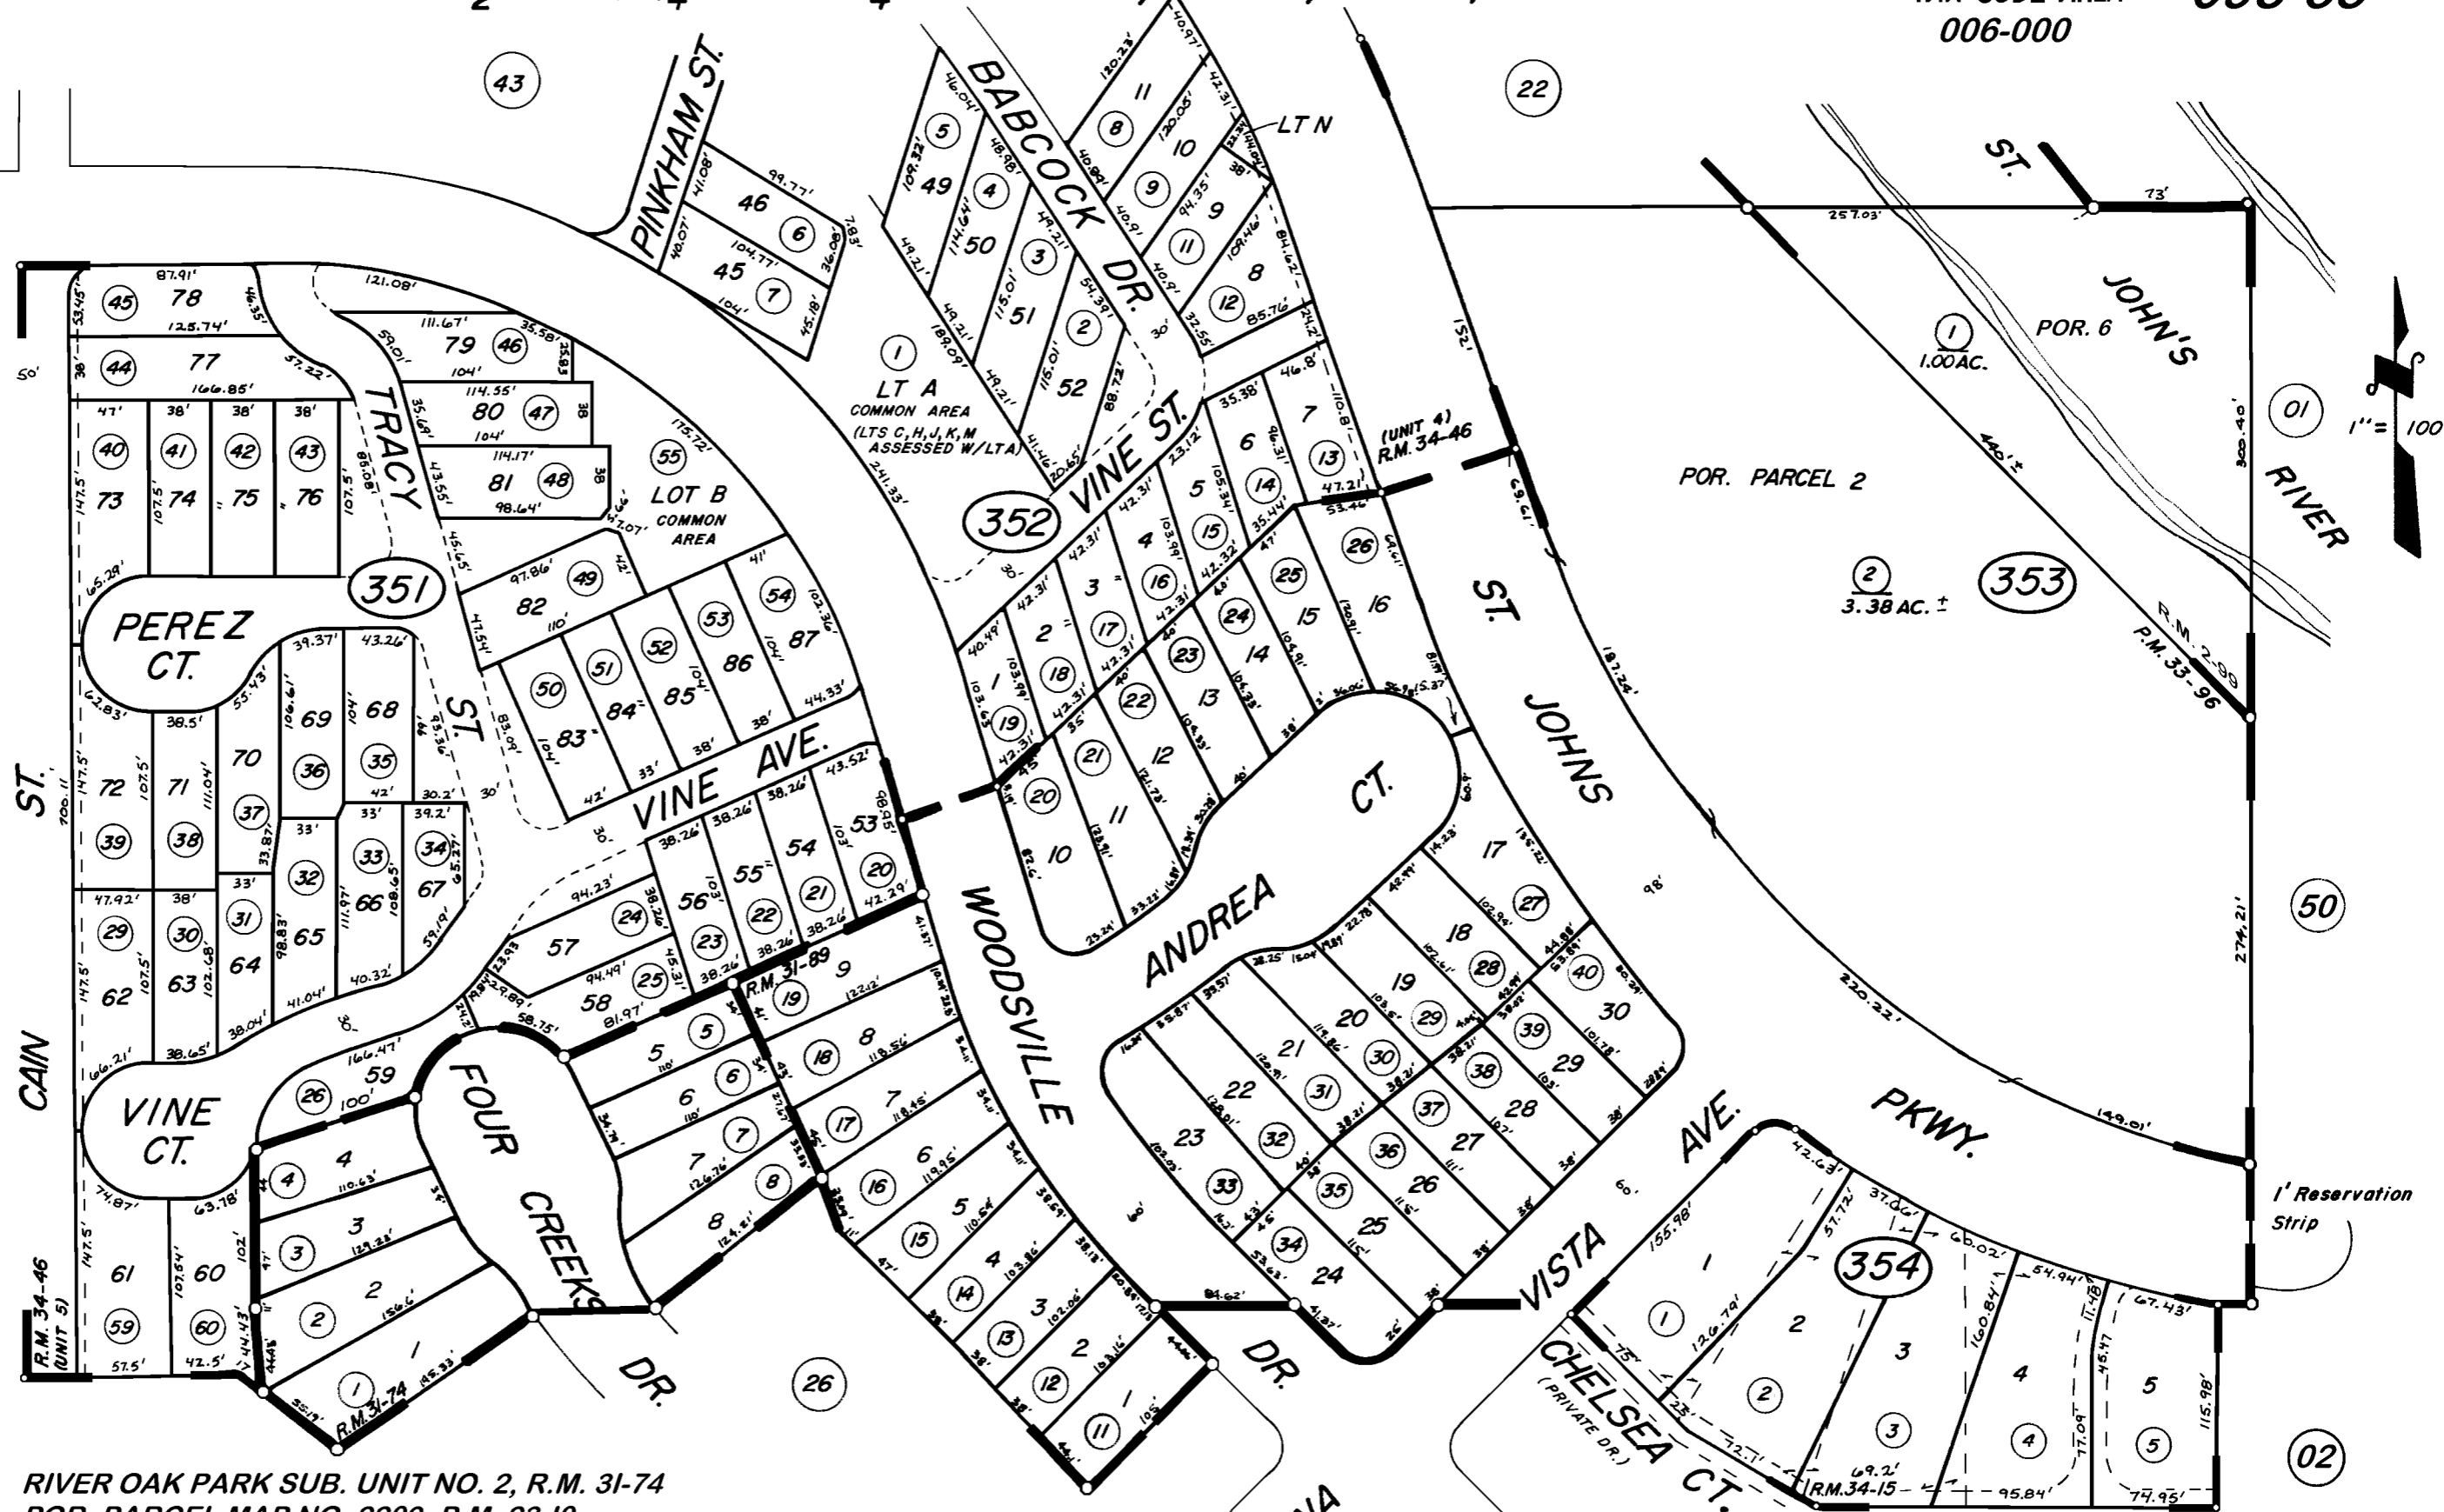

RIVER OAK PARK SUB. UNIT NO. 2, R.M. 31-74
POR. PARCEL MAP NO. 2209, P.M. 23-10
RIVER OAK PARK SUB. UNIT NO. 3, R.M. 31-89
POR. PARCEL MAP NO. 3294, P.M. 33-96
RIVER OAK PARK SUB. UNIT NO. 4 (LTS 1-52) & UNIT NO. 5 (LTS 53-87), R.M. 34-46 (AMEND.)
RIVER OAK PARK SUB. UNIT NO. 6, R.M. 34-15

CITY OF VISALIA
ASSESSOR'S MAPS BK. 098 PG. 35
COUNTY OF TULARE, CALIF.

NOTE - ASSESSOR'S BLOCK NUMBERS SHOWN IN ELLIPSES
ASSESSOR'S PARCEL NUMBERS SHOWN IN CIRCLES

1" = 100'

1' Reservation Strip