



S1/2 OF SW1/4 OF SE1/4 SEC21, T.18S., R.25E., M.D.B.&M.

Tax Area Codes 098-51

006-000

006-137


DISCLAIMER
THIS MAP WAS PREPARED FOR LOCAL PROPERTY ASSESSMENT PURPOSES ONLY AND THE PARCELS SHOWN HEREON MAY NOT COMPLY WITH STATE AND LOCAL SUBDIVISION ORDINANCES, AND NO LIABILITY IS ASSUMED FOR THE USE OF THE INFORMATION SHOWN HEREON. R & T CODE SEC. 327, 408.3, ETC.

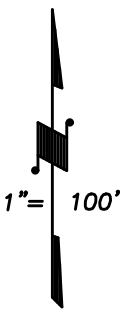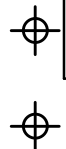

BASIS OF BEARINGS:
R.M. 43-73

LINE TABLE

L1	13.32'
L2	28.27'
L3	26.07'
L4	21.90'
L5	16.26'

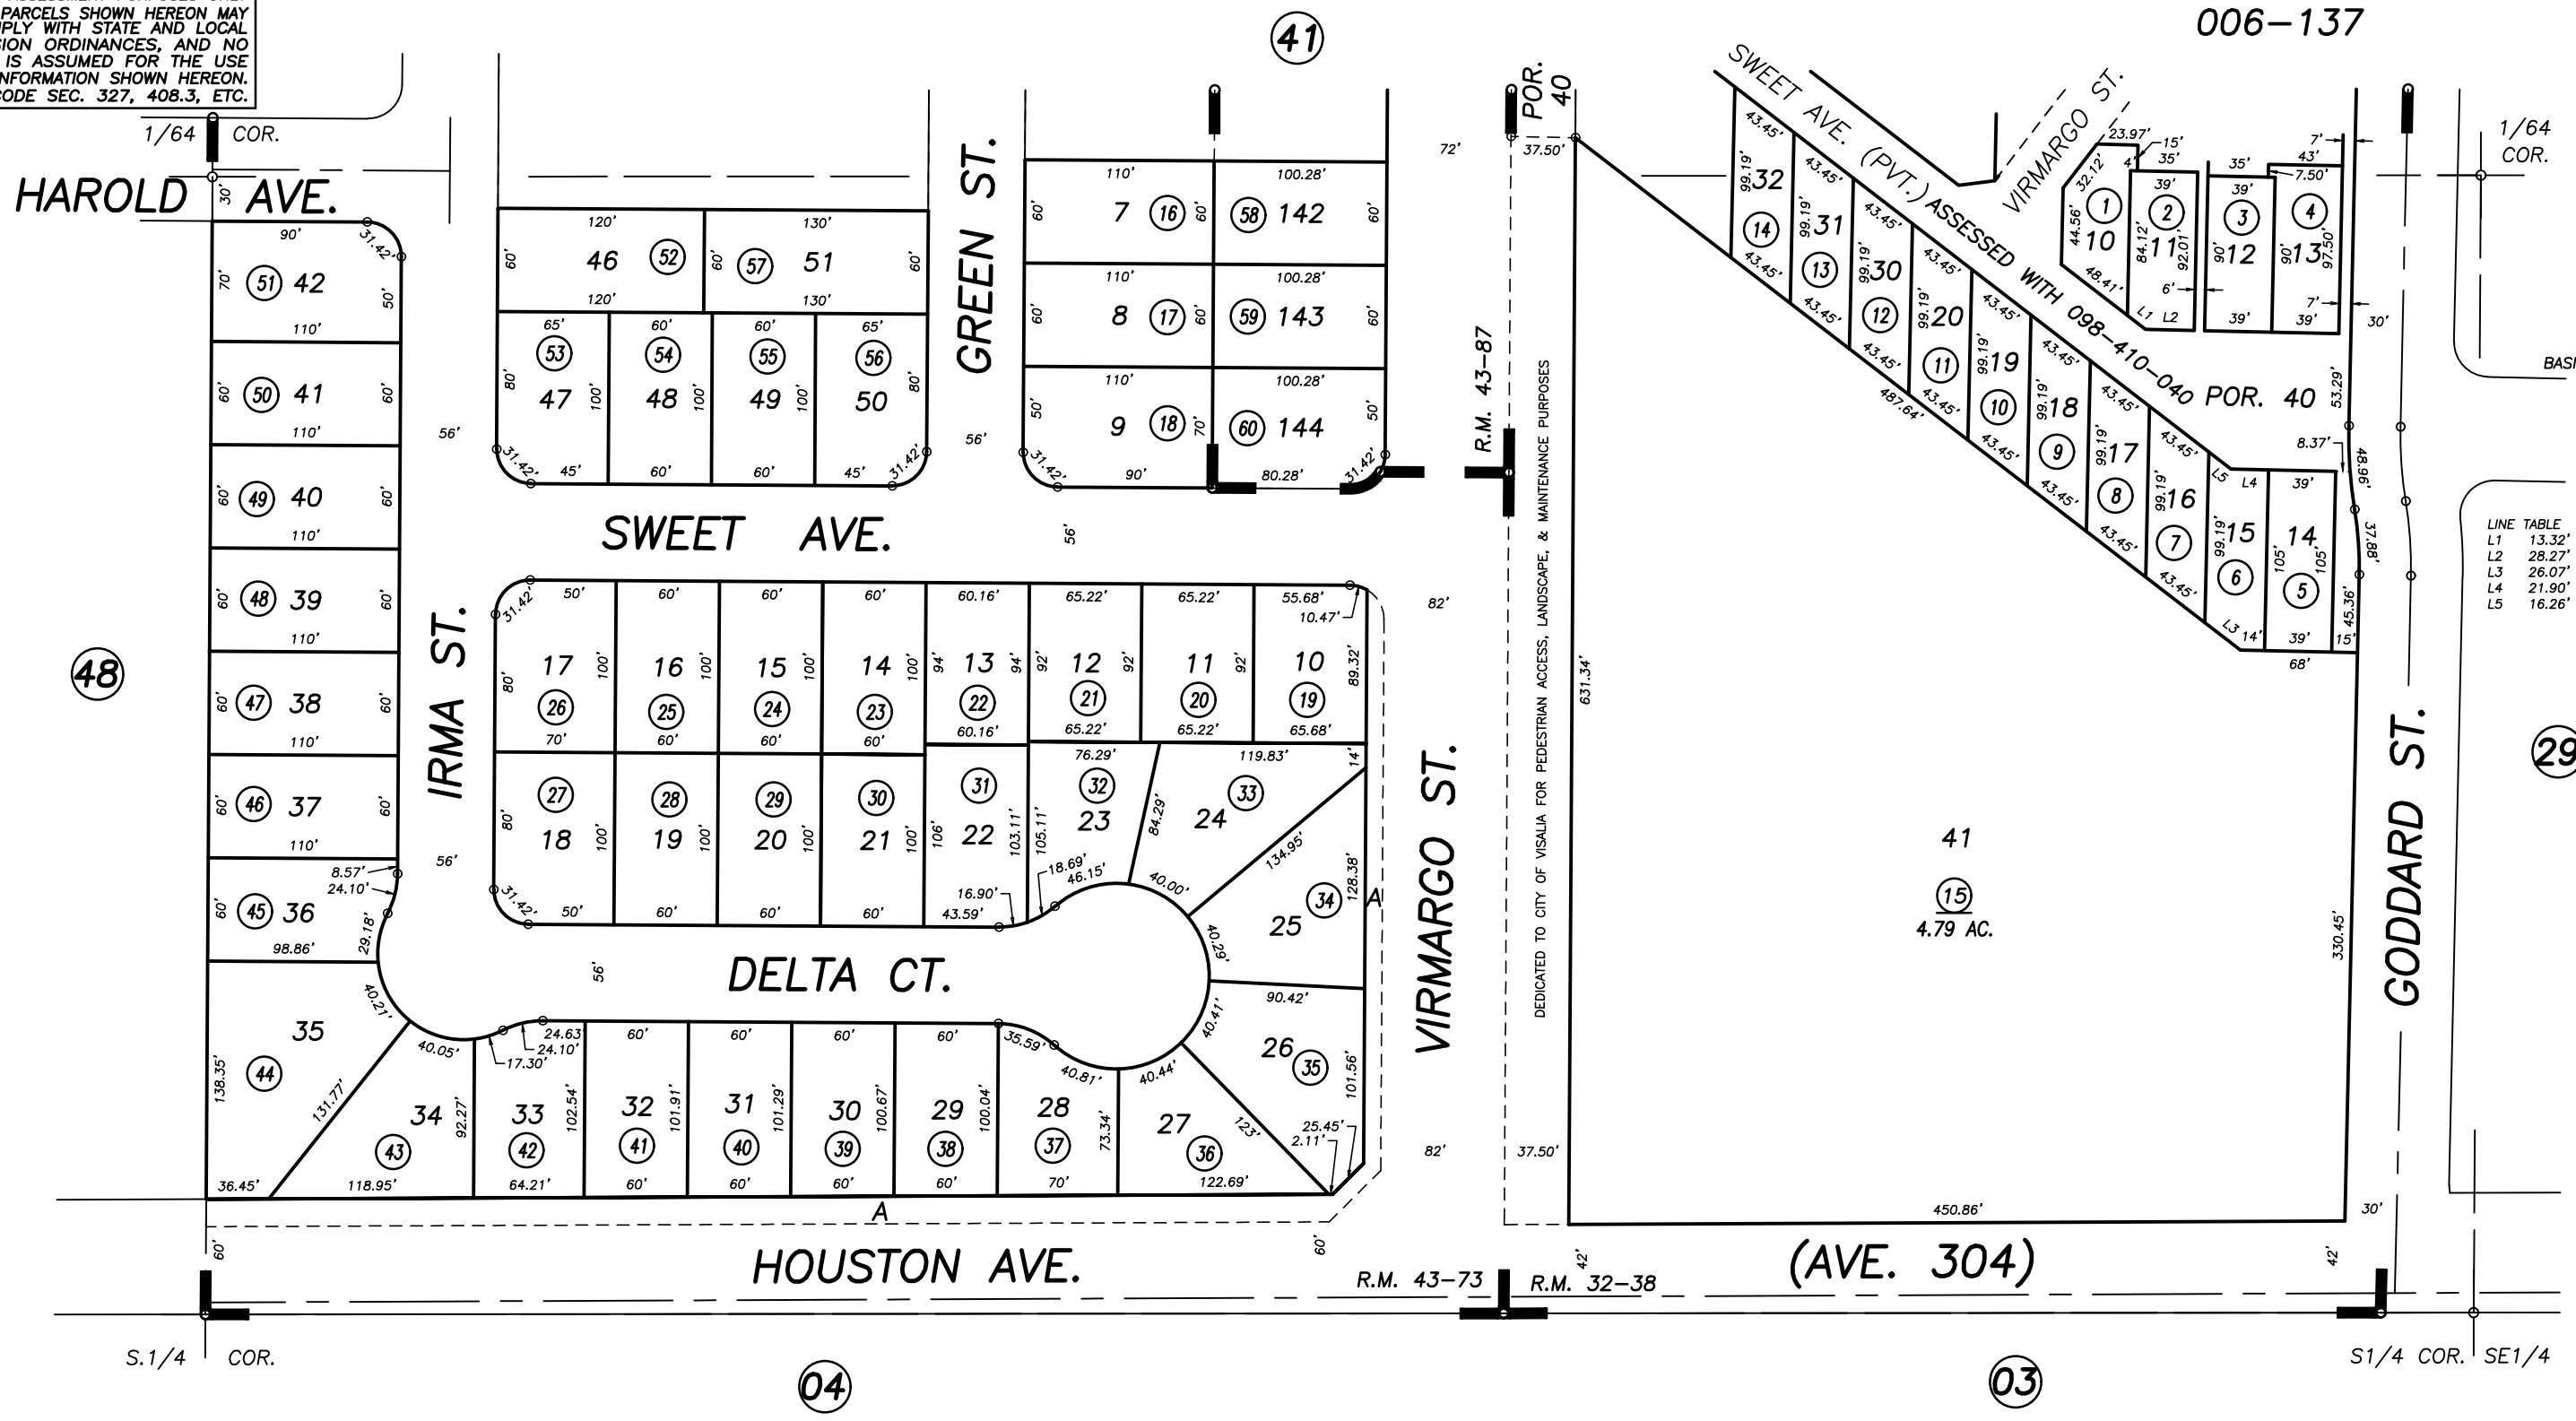

POR. RIVERS EDGE, R.M. 32-38
 POR. PINE RIVER RANCH ESTATES PH. 1, R.M. 43-73
 POR. PINE RIVER RANCH ESTATES PH. 2, R.M. 43-87

CITY OF VISALIA
 ASSESSOR'S MAPS BK. 098 , PG. 51
 COUNTY OF TULARE, CALIFORNIA, U.S.A.