


DISCLAIMER
 THIS MAP WAS PREPARED FOR LOCAL PROPERTY ASSESSMENT PURPOSES ONLY. THE PARCELS SHOWN HEREON MAY NOT COMPLY WITH STATE AND LOCAL SUBDIVISION ORDINANCES. NO LIABILITY IS ASSUMED FOR THE USE OF THE INFORMATION HEREON.

REVISED: 07/23/2007
 REASON: T.R.A.C. CHANGE
 CAD TECH: JRS

POR. SE¹/₄ OF NE¹/₄ SEC. 33, T.18S., R.25E., M.D.B. & M.

TAX CODE AREA **100-10**
 006-011
 006-211

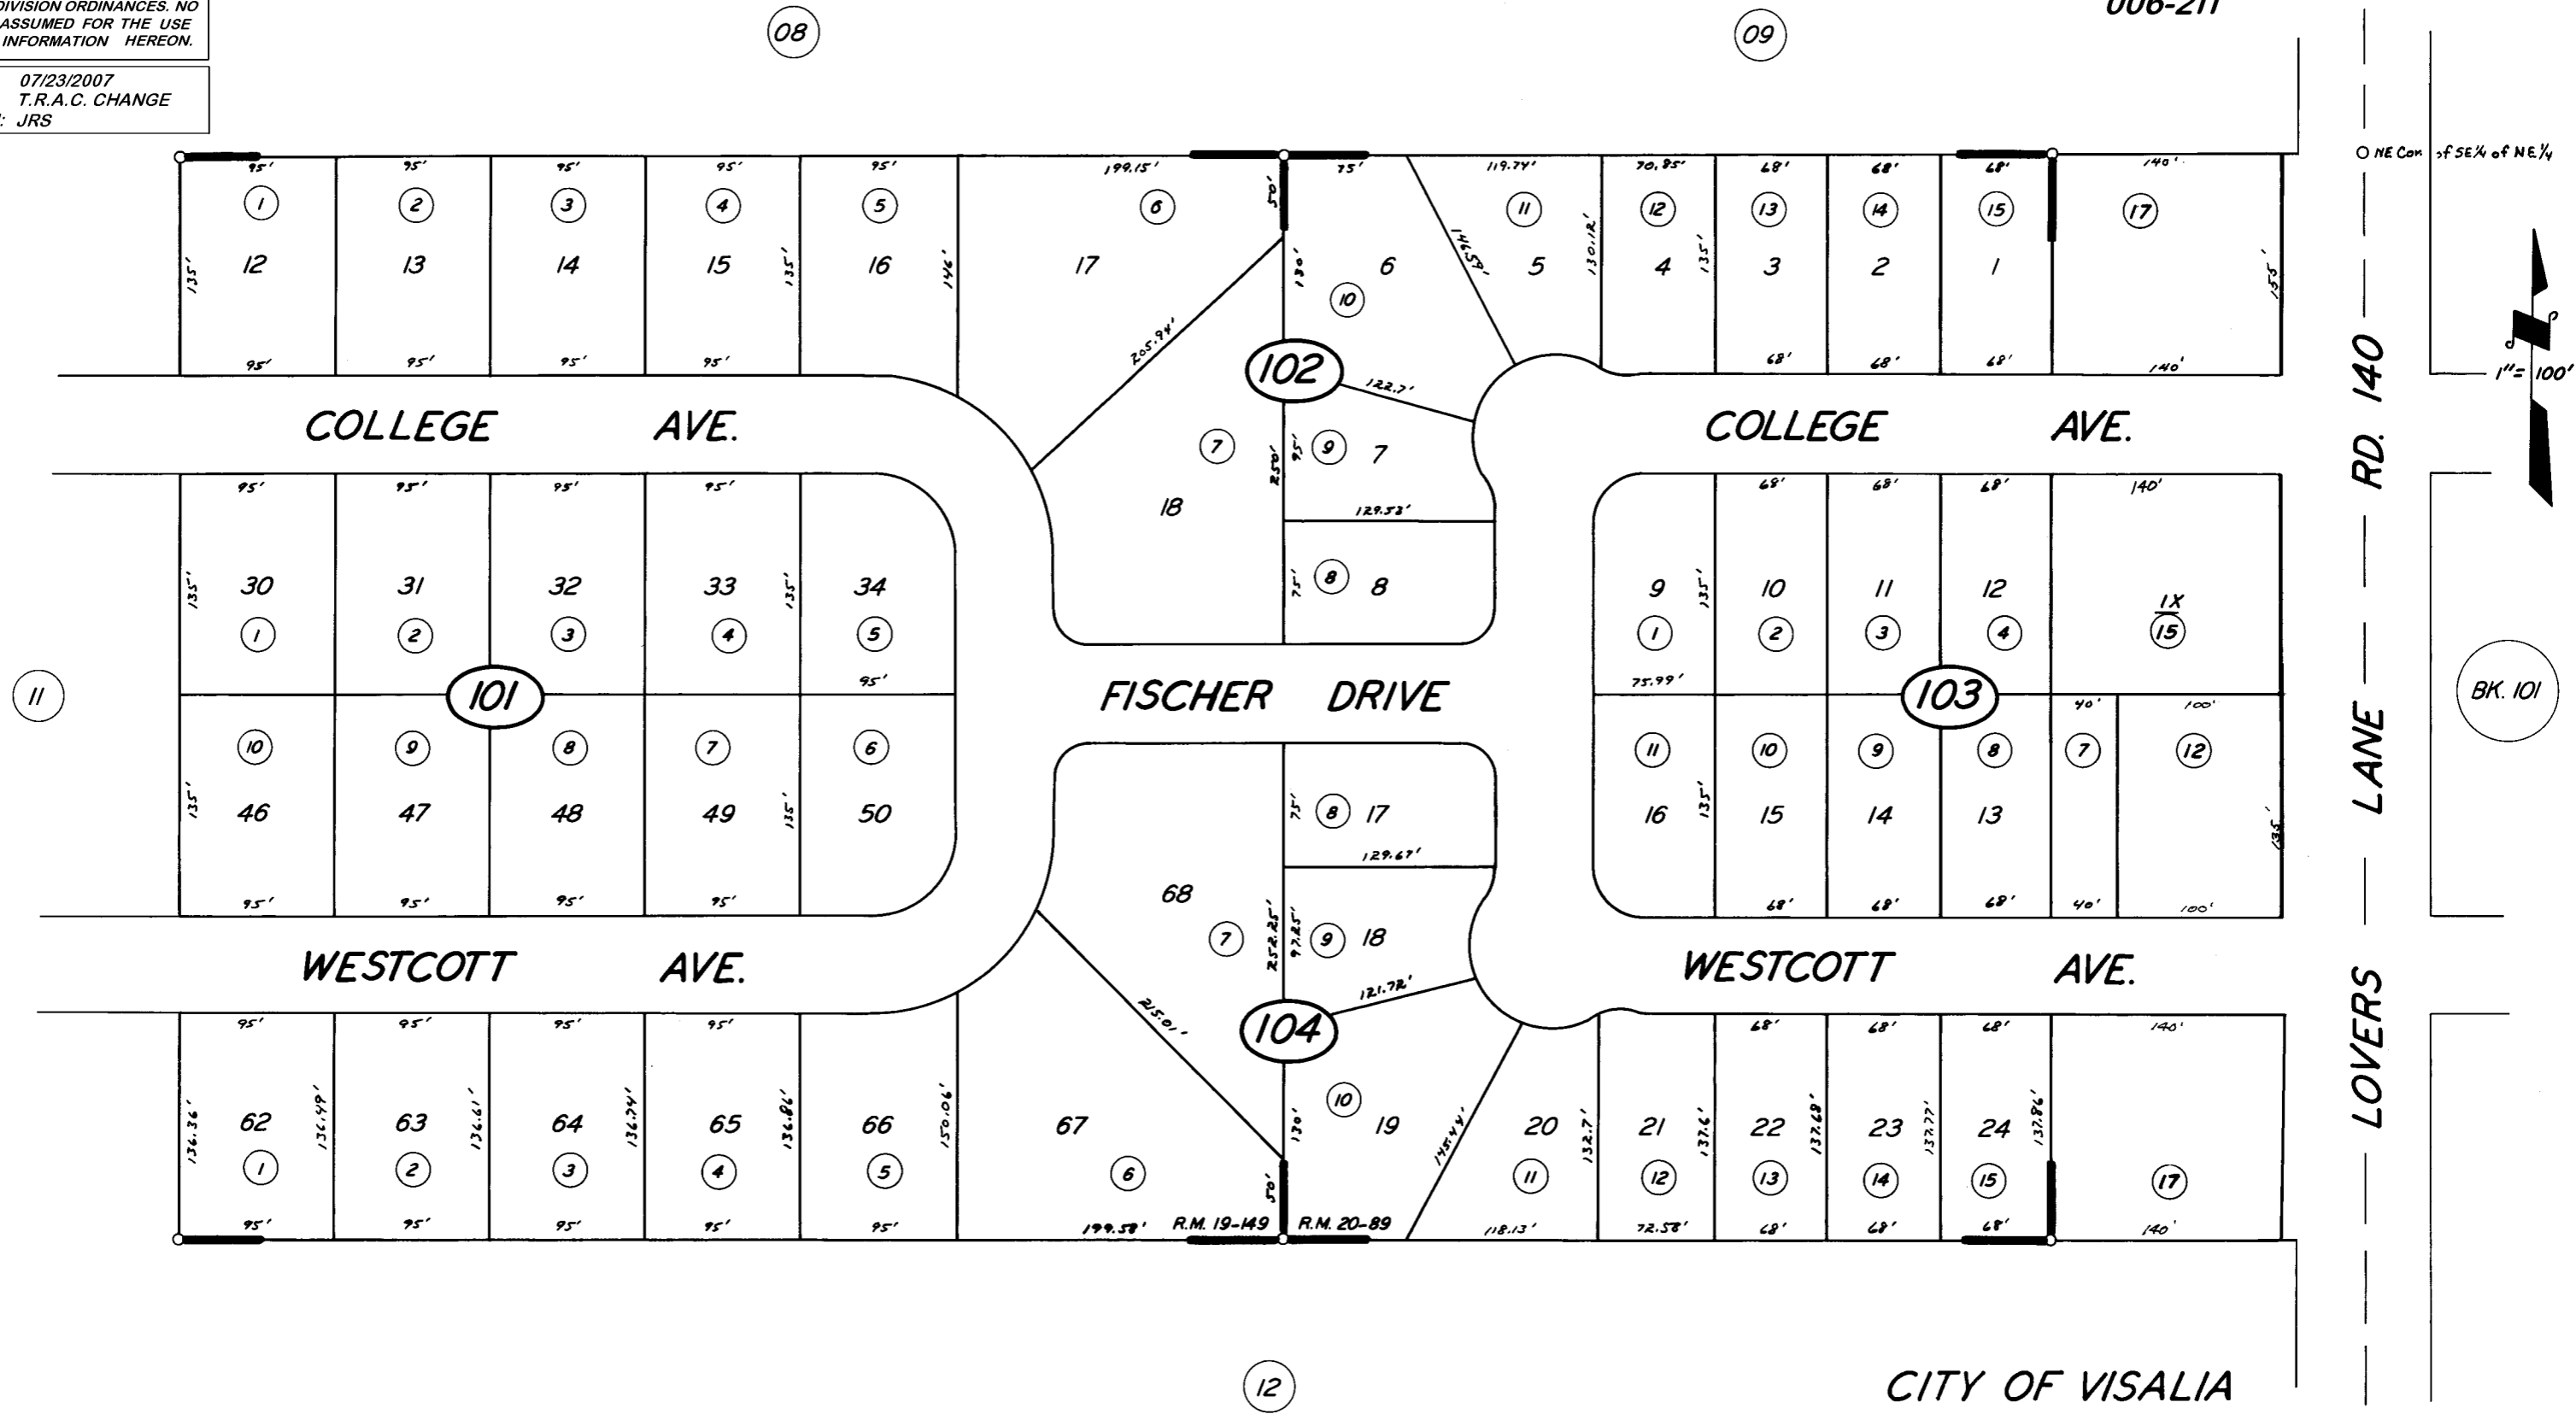

POR. TR. NO. 113
 TR. NO. 182

R.M. 19-149
 R.M. 20-89

CITY OF VISALIA
 ASSESSOR'S MAPS BK. 100, PG. 10
 COUNTY OF TULARE, CALIF.

NOTE — ASSESSOR'S BLOCK NUMBERS SHOWN IN ELLIPSES
 ASSESSOR'S PARCEL NUMBERS SHOWN IN CIRCLES