


DISCLAIMER
 THIS MAP WAS PREPARED FOR LOCAL PROPERTY ASSESSMENT PURPOSES ONLY. THE PARCELS SHOWN HEREON MAY NOT COMPLY WITH STATE AND LOCAL SUBDIVISION ORDINANCES. NO LIABILITY IS ASSUMED FOR THE USE OF THE INFORMATION HEREON. R & T CODE SEC. 327, 408.3, ETC.

REVISED: 10/30/2019
 REASON: 1989-0006636
 CAD TECH: ASG

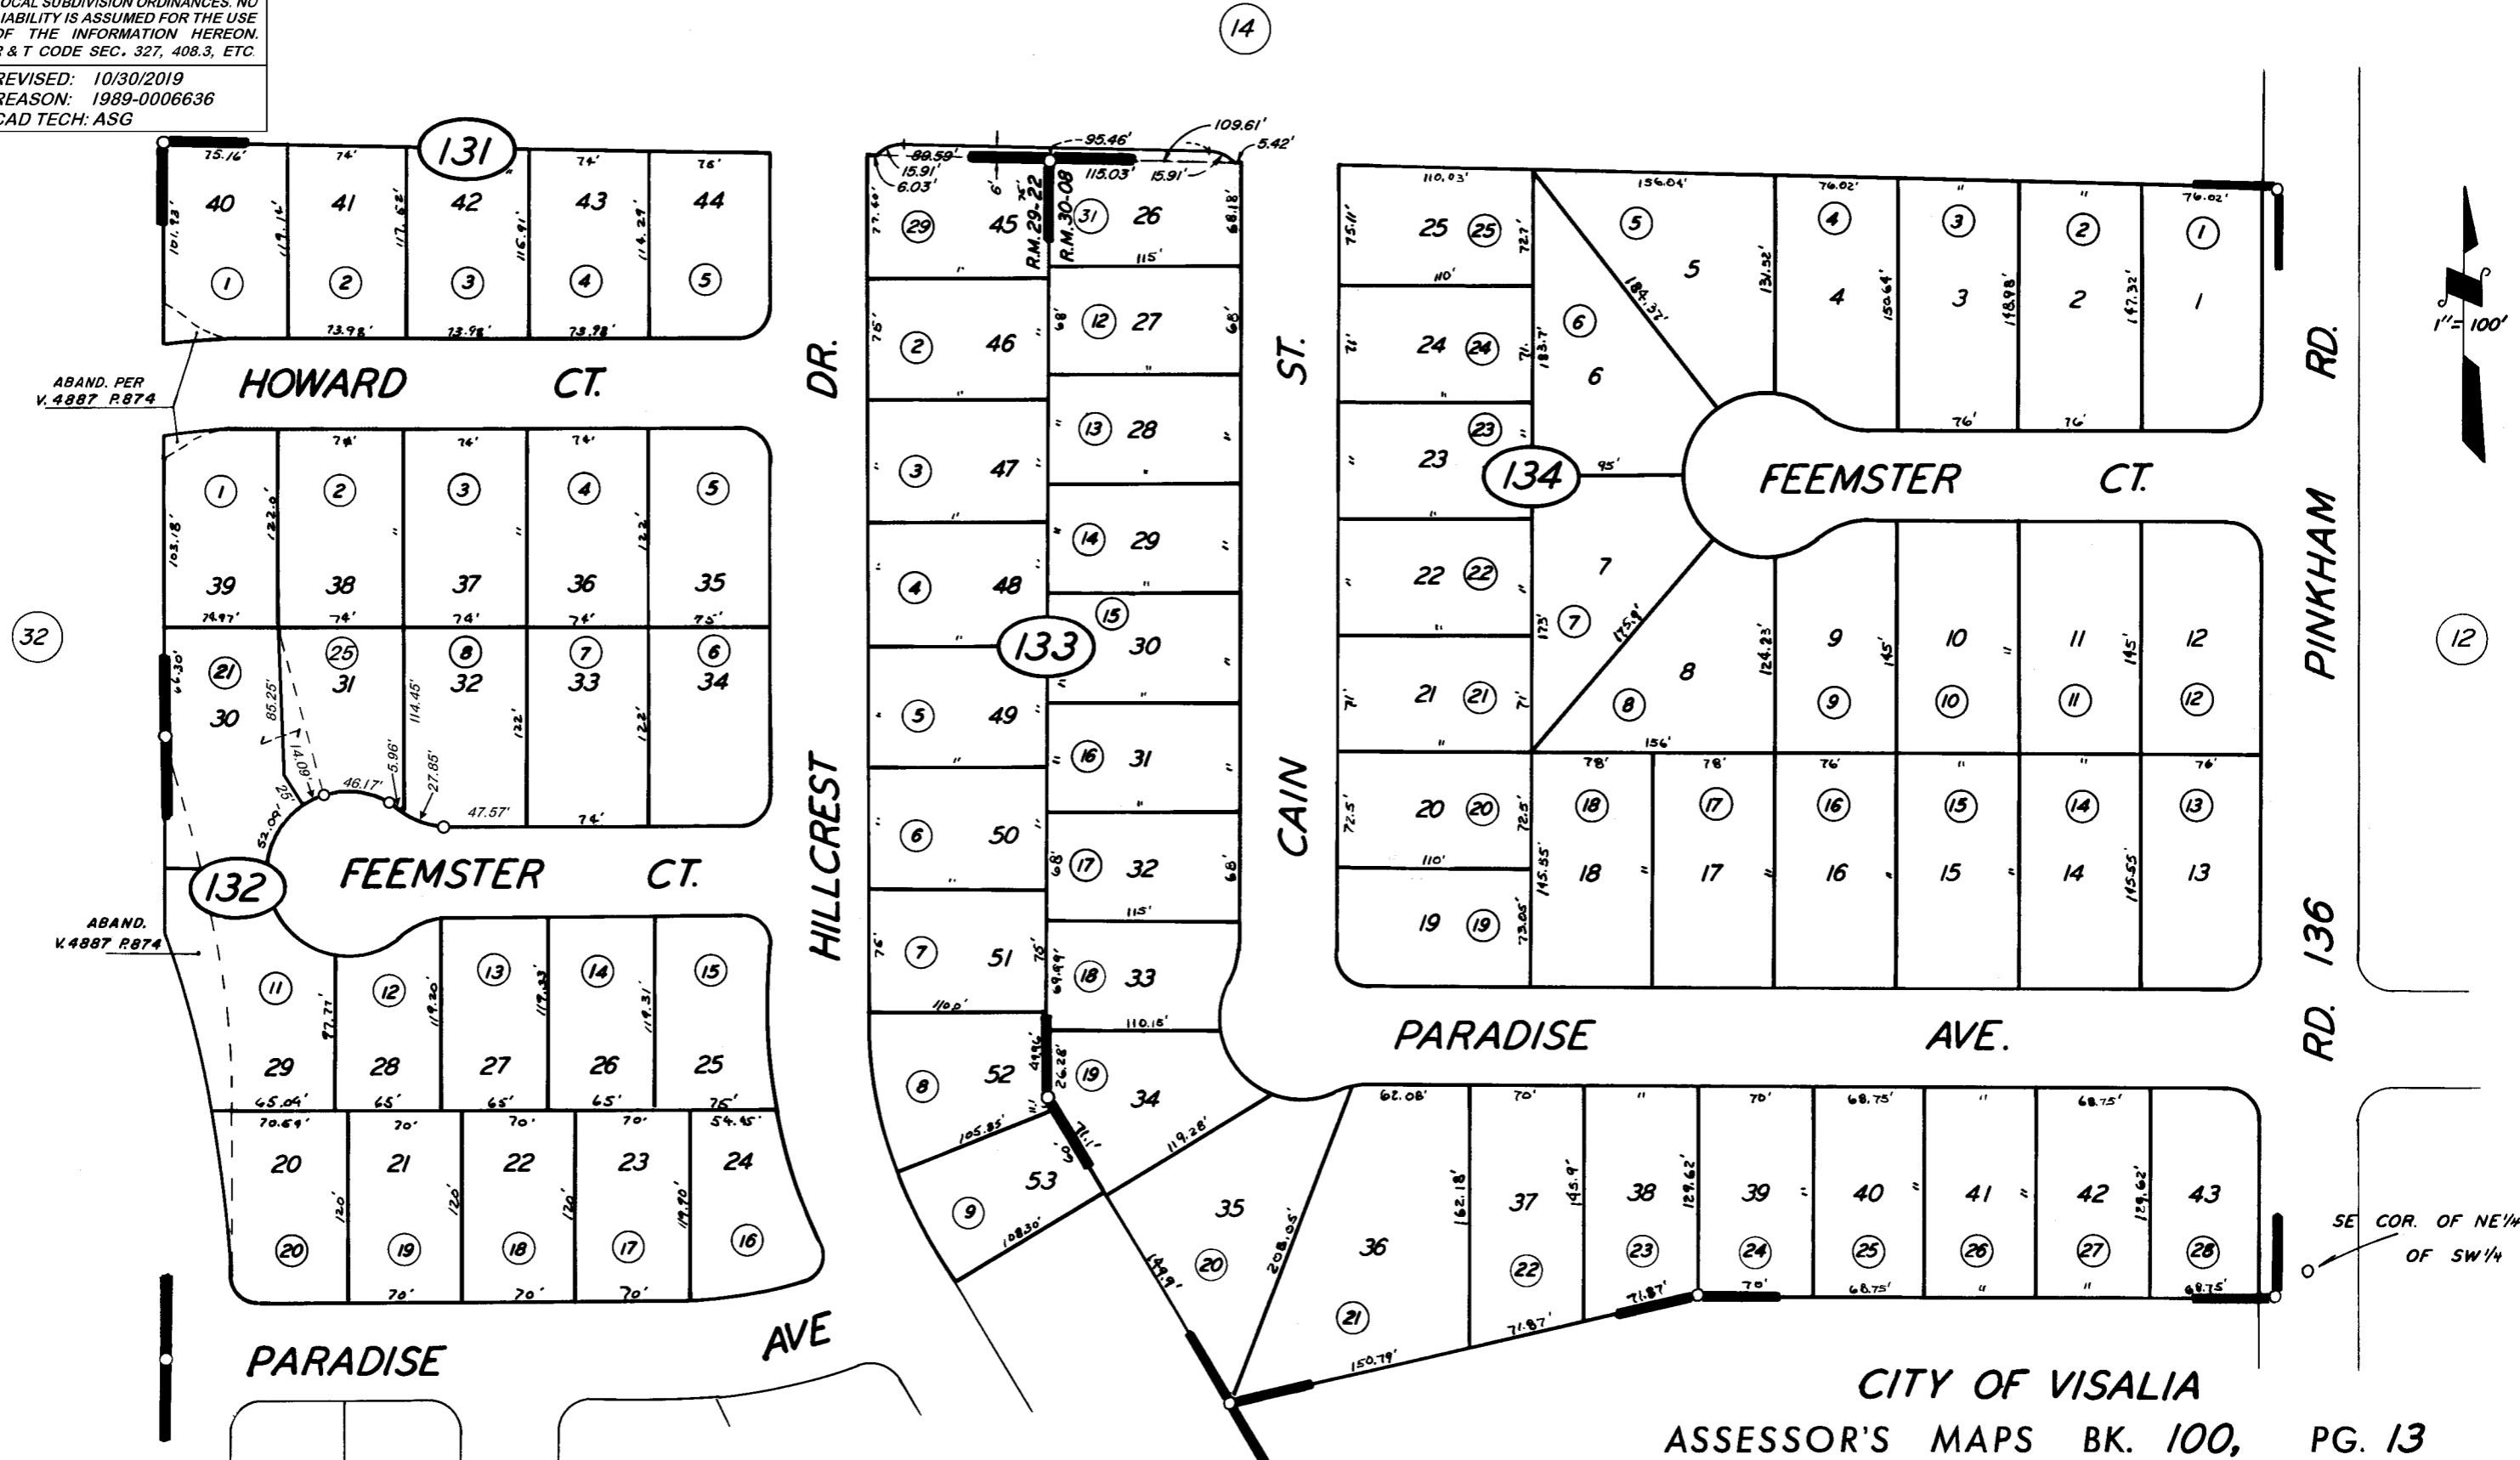

18 HILLCREST ESTATES SUB. UNIT NO. 4 . . . R.M.30-08
 POR. HILLCREST ESTATES UNIT NO.3..R.M.29-22

CITY OF VISALIA
 ASSESSOR'S MAPS BK. 100, PG. 13
 COUNTY OF TULARE, CALIF.

NOTE - ASSESSOR'S BLOCK NUMBERS SHOWN IN ELLIPSES
 ASSESSOR'S PARCEL NUMBERS SHOWN IN CIRCLES