

N1/2 OF NE1/4 OF SW1/4 SEC. 33, T.18S., R.25E., M.D.B.&M.

Tax Area Codes 100-14

DISCLAIMER


THIS MAP WAS PREPARED FOR LOCAL PROPERTY ASSESSMENT PURPOSES ONLY AND THE PARCELS SHOWN HEREON MAY NOT COMPLY WITH STATE AND LOCAL SUBDIVISION ORDINANCES, AND NO LIABILITY IS ASSUMED FOR THE USE OF THE INFORMATION SHOWN HEREON. R & T CODE SEC. 327, 408.3, ETC.

006-011
006-104
006-155
006-211

25

24

28

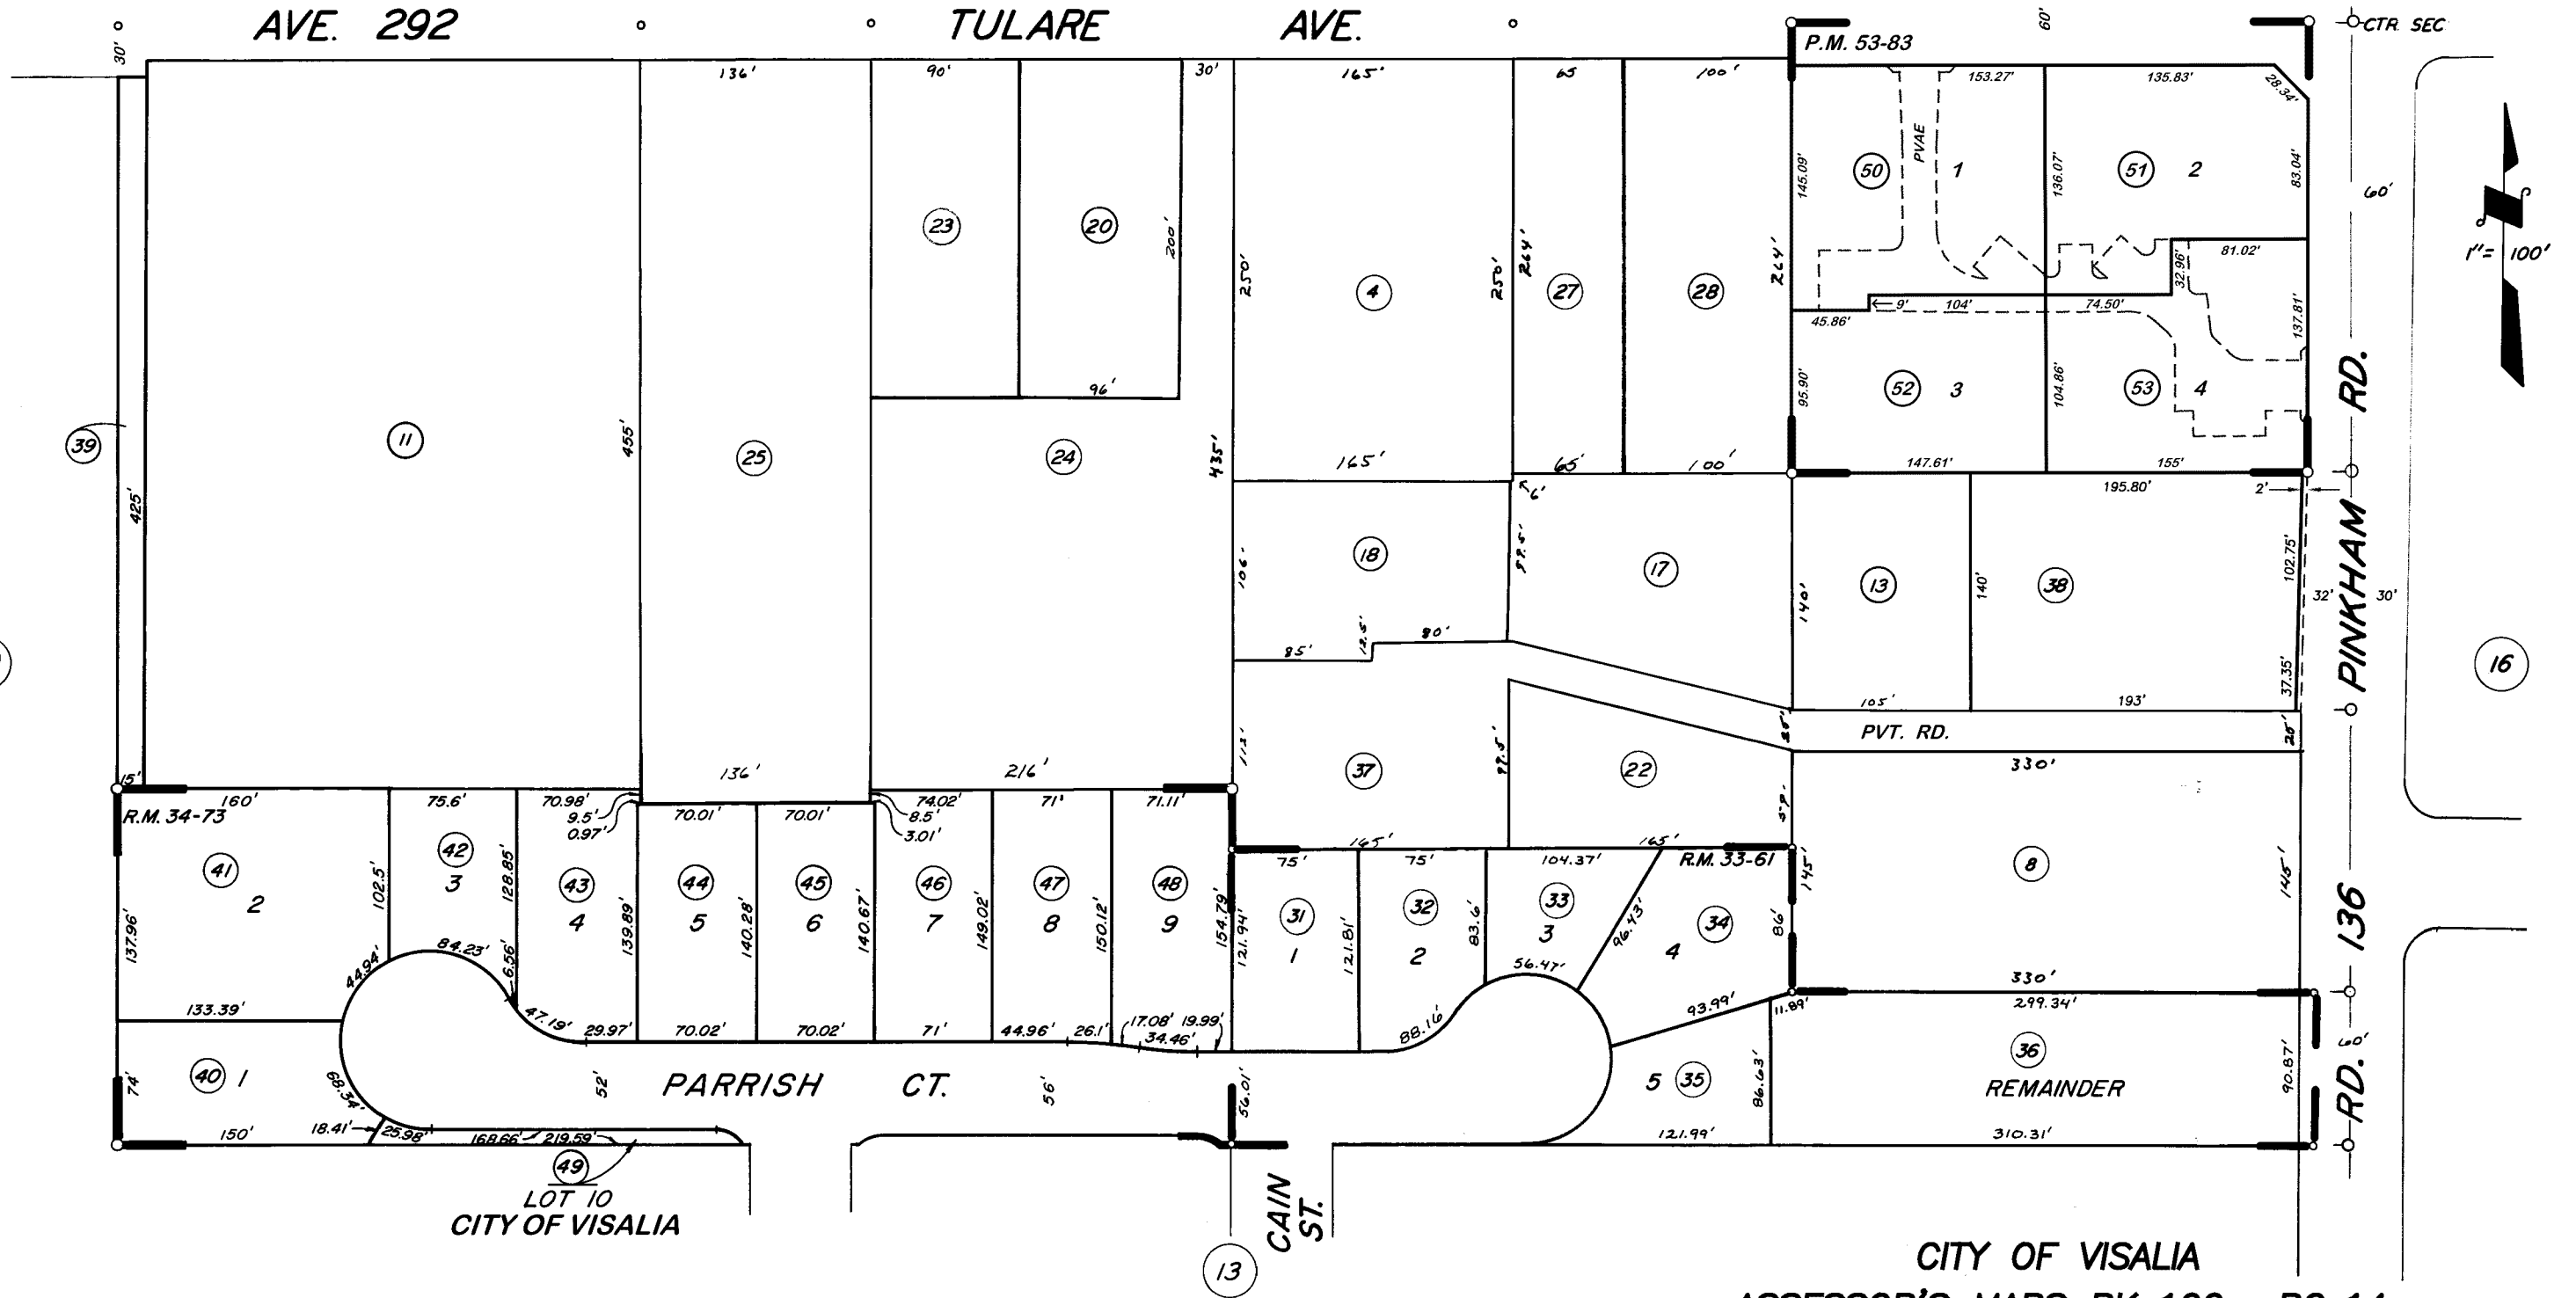

TOWSLEY ESTATES, R.M. 33-61
GROVE EAST ESTATES, R.M. 34-73
PARCEL MAP NO. 5276, P.M. 53-83

CITY OF VISALIA
ASSESSOR'S MAPS BK. 100 , PG. 14
COUNTY OF TULARE, CALIFORNIA, U.S.A.

NOTE: Assessor's Parcel Numbers Shown in Circles (1) 123
Assessor's Block Numbers Shown in Ellipses

| | | |
|--------------|------------|------|
| APN 49 LABEL | 11/02/2021 | JOS |
| REVISION | DATE | TECH |