

DISCLAIMER


THIS MAP WAS PREPARED FOR LOCAL PROPERTY ASSESSMENT PURPOSES ONLY. THE PARCELS SHOWN HEREON MAY NOT COMPLY WITH STATE AND LOCAL SUBDIVISION ORDINANCES. NO LIABILITY IS ASSUMED FOR THE USE OF THE INFORMATION HEREON.

REVISED: 01/06/2023
REASON: BK 126 REMAP
CAD TECH: WAC

POR. SW 1/4 SEC. 33, T.18 S., R.25 E., M.D.B. & M.

TAX CODE AREA
6-011

100-31

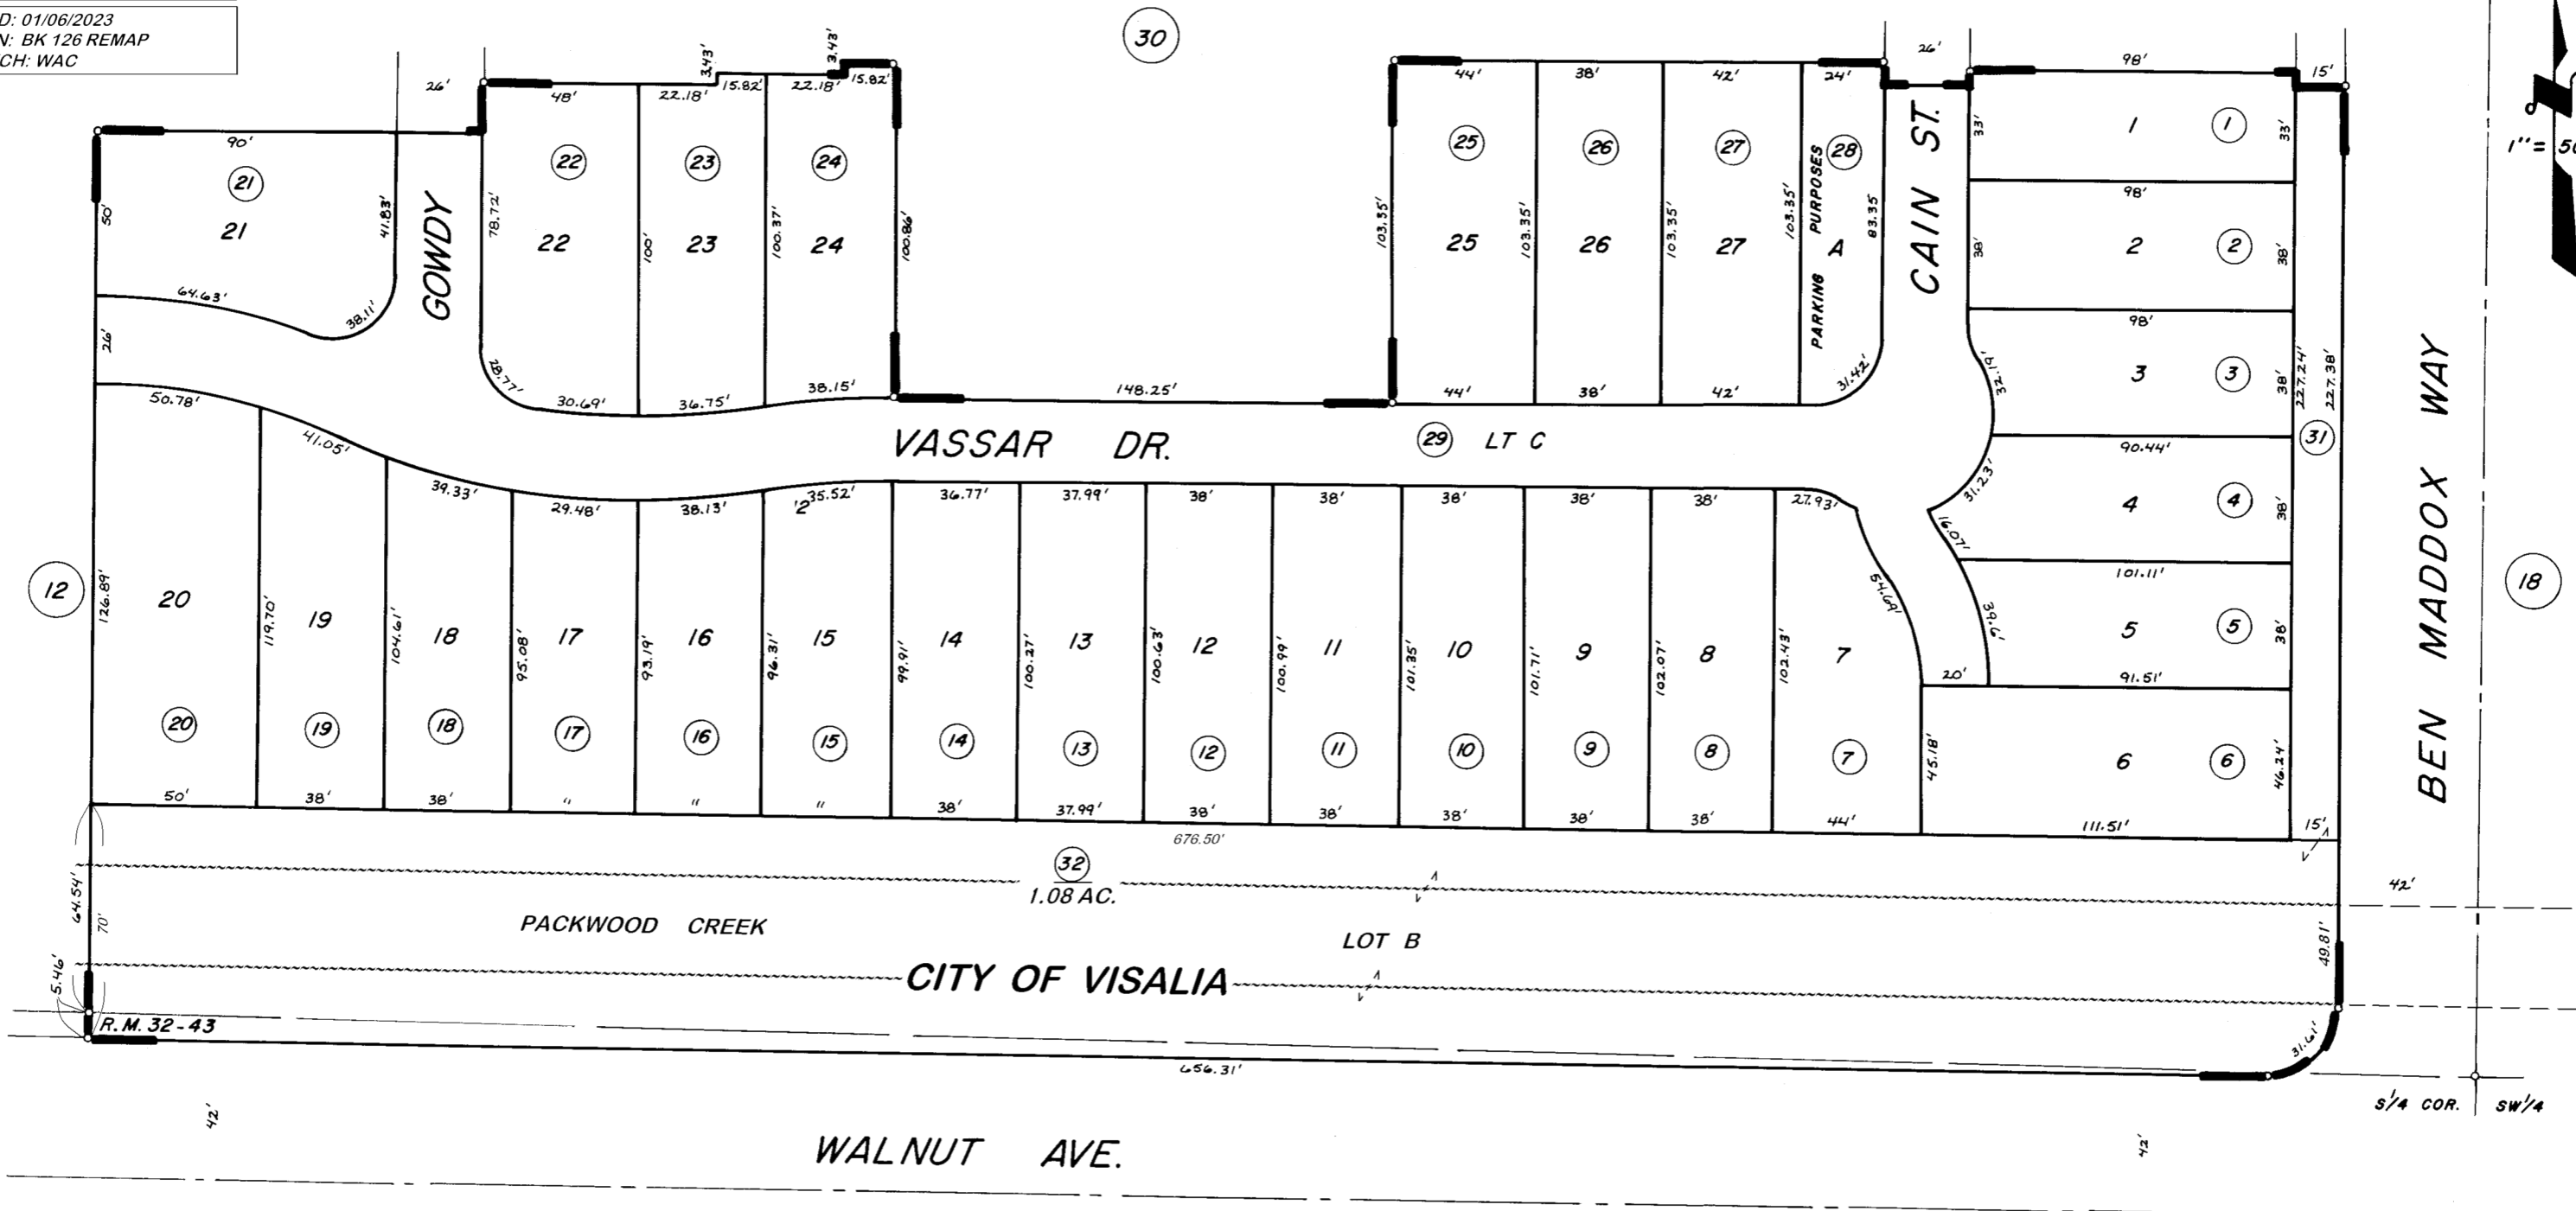

CASTLEWOOD UNIT NO. 2 R.M. 32-43

48

CITY OF VISALIA
ASSESSOR'S MAPS BK. 100 PG. 31
COUNTY OF TULARE, CALIF.

NOTE - ASSESSOR'S BLOCK NUMBERS SHOWN IN ELLIPSES
ASSESSOR'S PARCEL NUMBERS SHOWN IN CIRCLES