


DISCLAIMER

THIS MAP WAS PREPARED FOR LOCAL PROPERTY ASSESSMENT PURPOSES ONLY AND THE PARCELS SHOWN HEREON MAY NOT COMPLY WITH STATE AND LOCAL SUBDIVISION ORDINANCES, AND NO LIABILITY IS ASSUMED FOR THE USE OF THE INFORMATION SHOWN HEREON.


POR. S 1/2 OF NW 1/4 OF SW 1/4 SECTION 33. T.18S., R.25E., M.D.B. & M. Tax Area Code 100-32

6-011

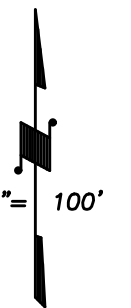

LLA 9914 6/22/2000 KPT  
REVISION DATE BY

Bk. 97

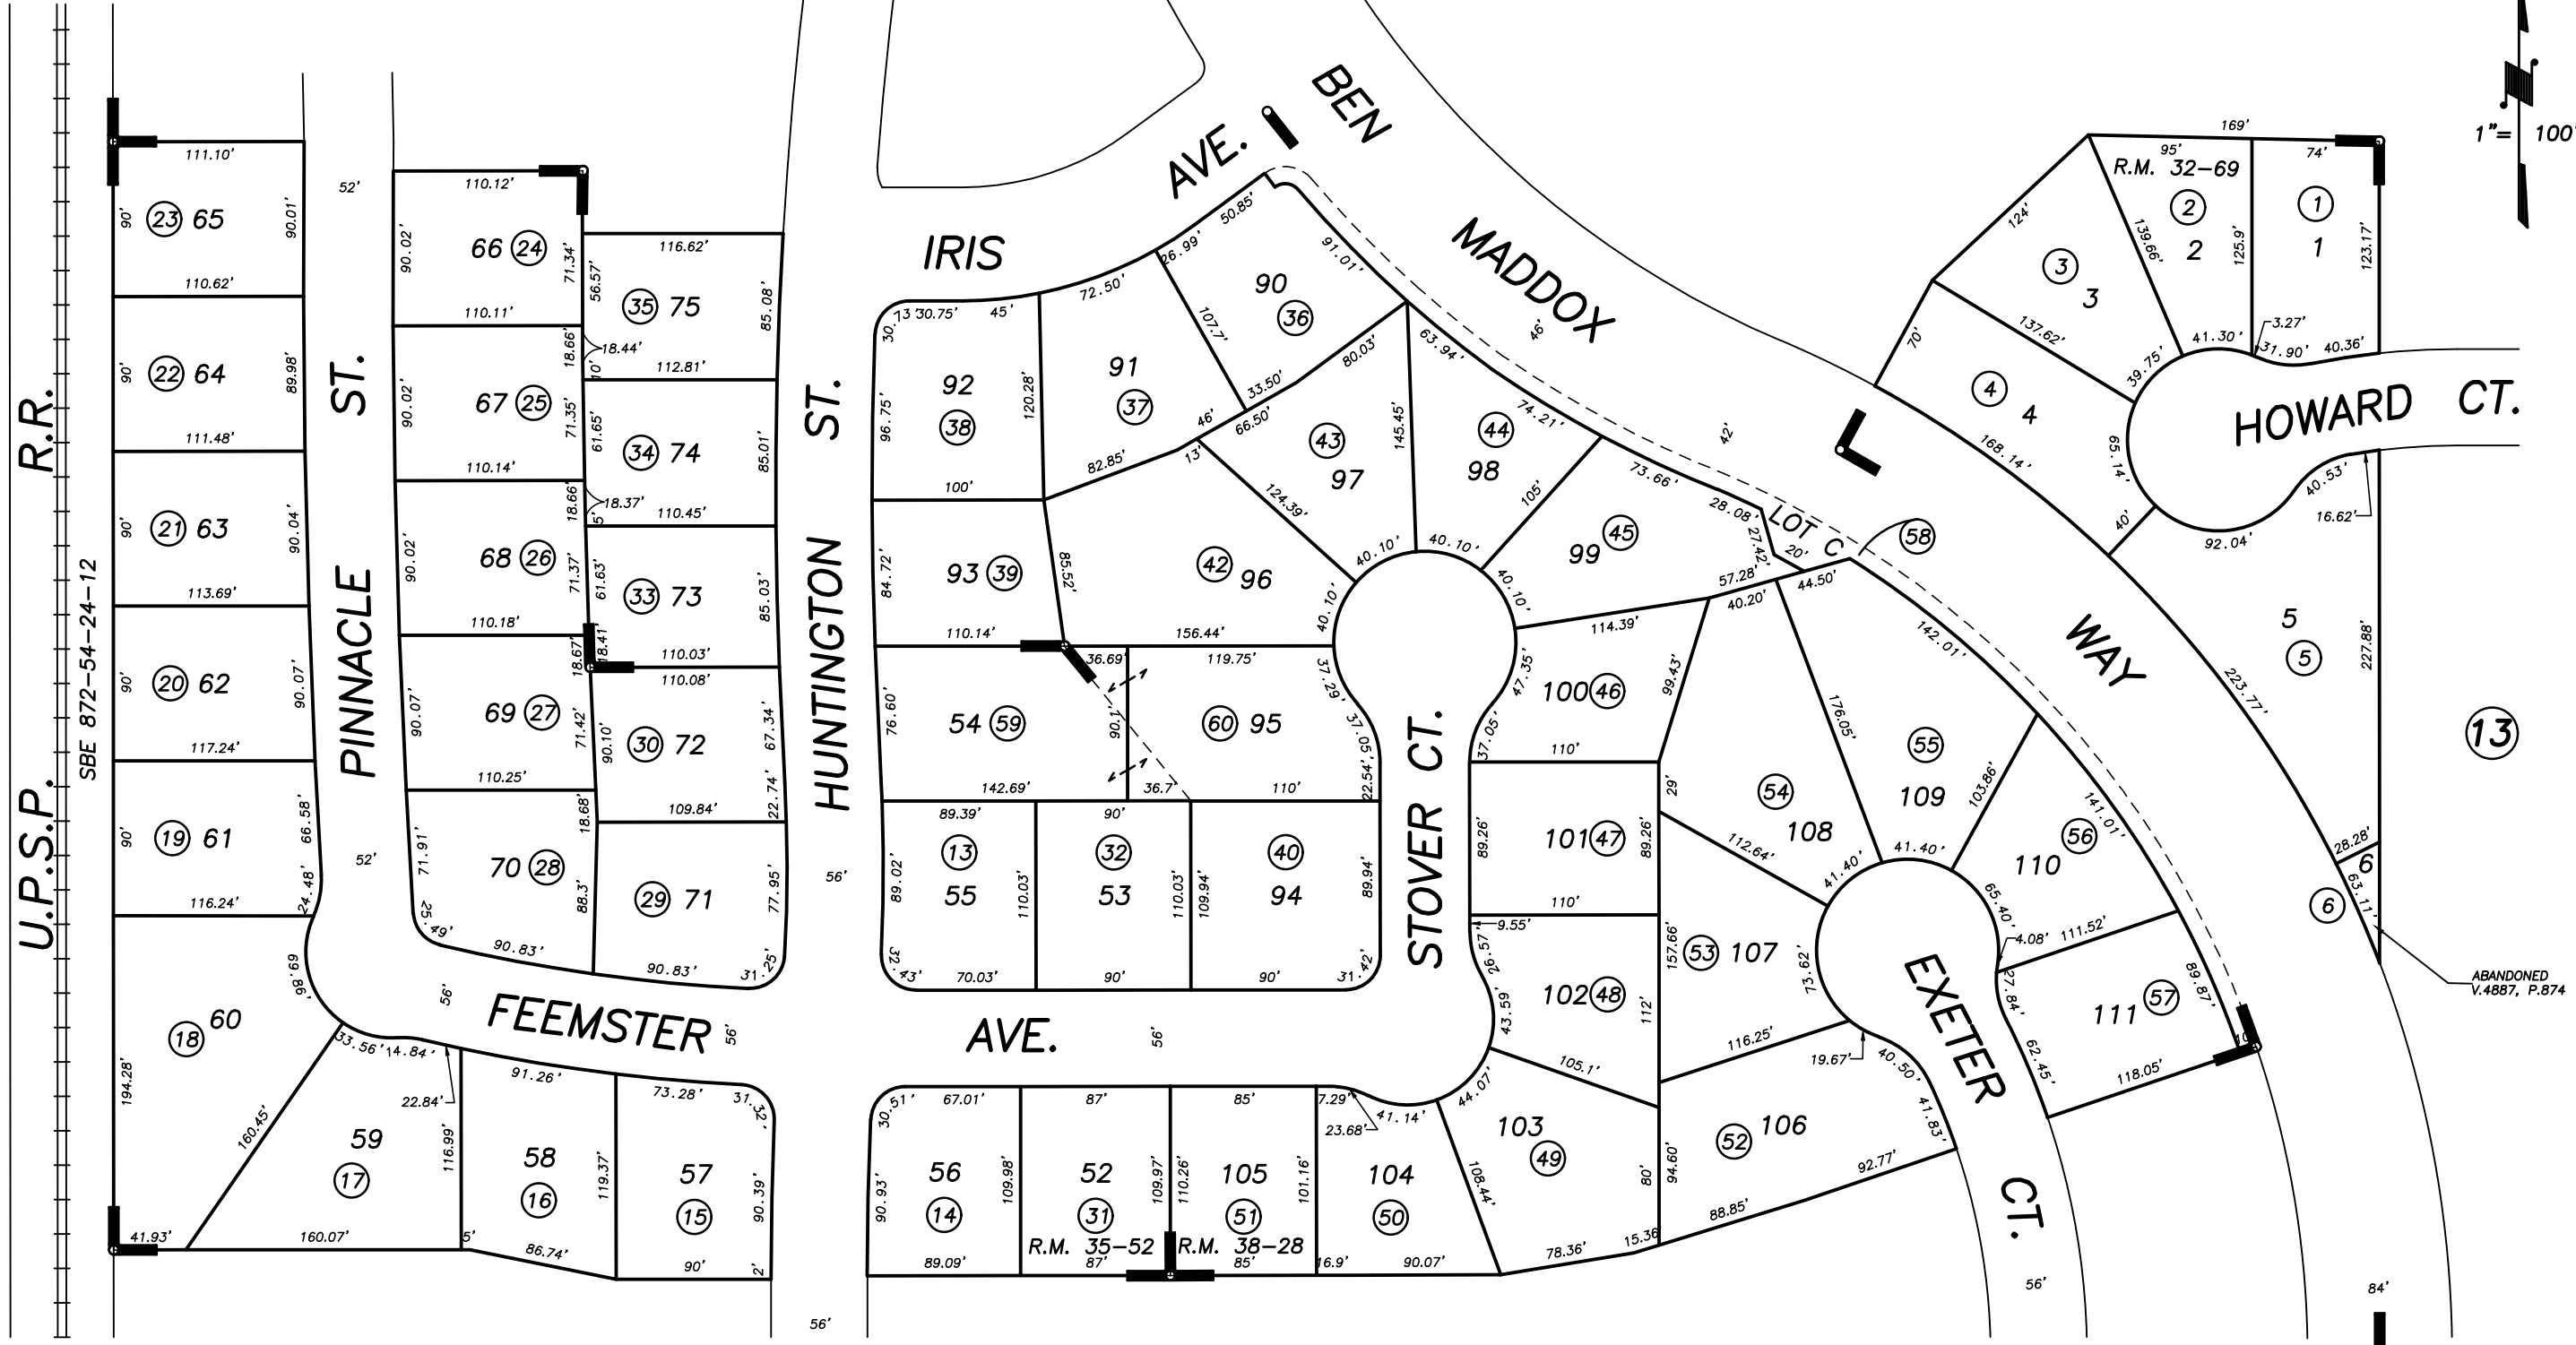

HIDDEN ACRE, R.M. 32-69  
POR. PARCEL MAP 2549, P.M. 26-50  
HIDDEN OAK ESTATES PHASE 4, R.M. 35-52  
POR. HIDDEN OAK ESTATES PHASE 5, R.M. 38-28

CITY OF VISALIA  
ASSESSOR'S MAPS BK. 100, PG. 32.  
COUNTY OF TULARE, CALIF.

NOTE: Assessor's Block Numbers Shown in Ellipses  
Assessor's Parcel Numbers Shown in Circles

00/01