

S1/2 OF NE1/4 OF SEC.4, T.19S., R.25E., M.D.B.&M.

Tax Area Codes 100-40
006-159

DISCLAIMER
THIS MAP WAS PREPARED FOR LOCAL PROPERTY ASSESSMENT PURPOSES ONLY AND THE PARCELS SHOWN HEREON MAY NOT COMPLY WITH STATE AND LOCAL SUBDIVISION ORDINANCES, AND NO LIABILITY IS ASSUMED FOR THE USE OF THE INFORMATION SHOWN HEREON. R & T CODE SEC. 327, 408.3, ETC.




W1/4 COR NE1/4

E1/4 COR NE1/4

1" = 200'

BASIS OF BEARINGS:
R.M. 37-100

Bk. 127

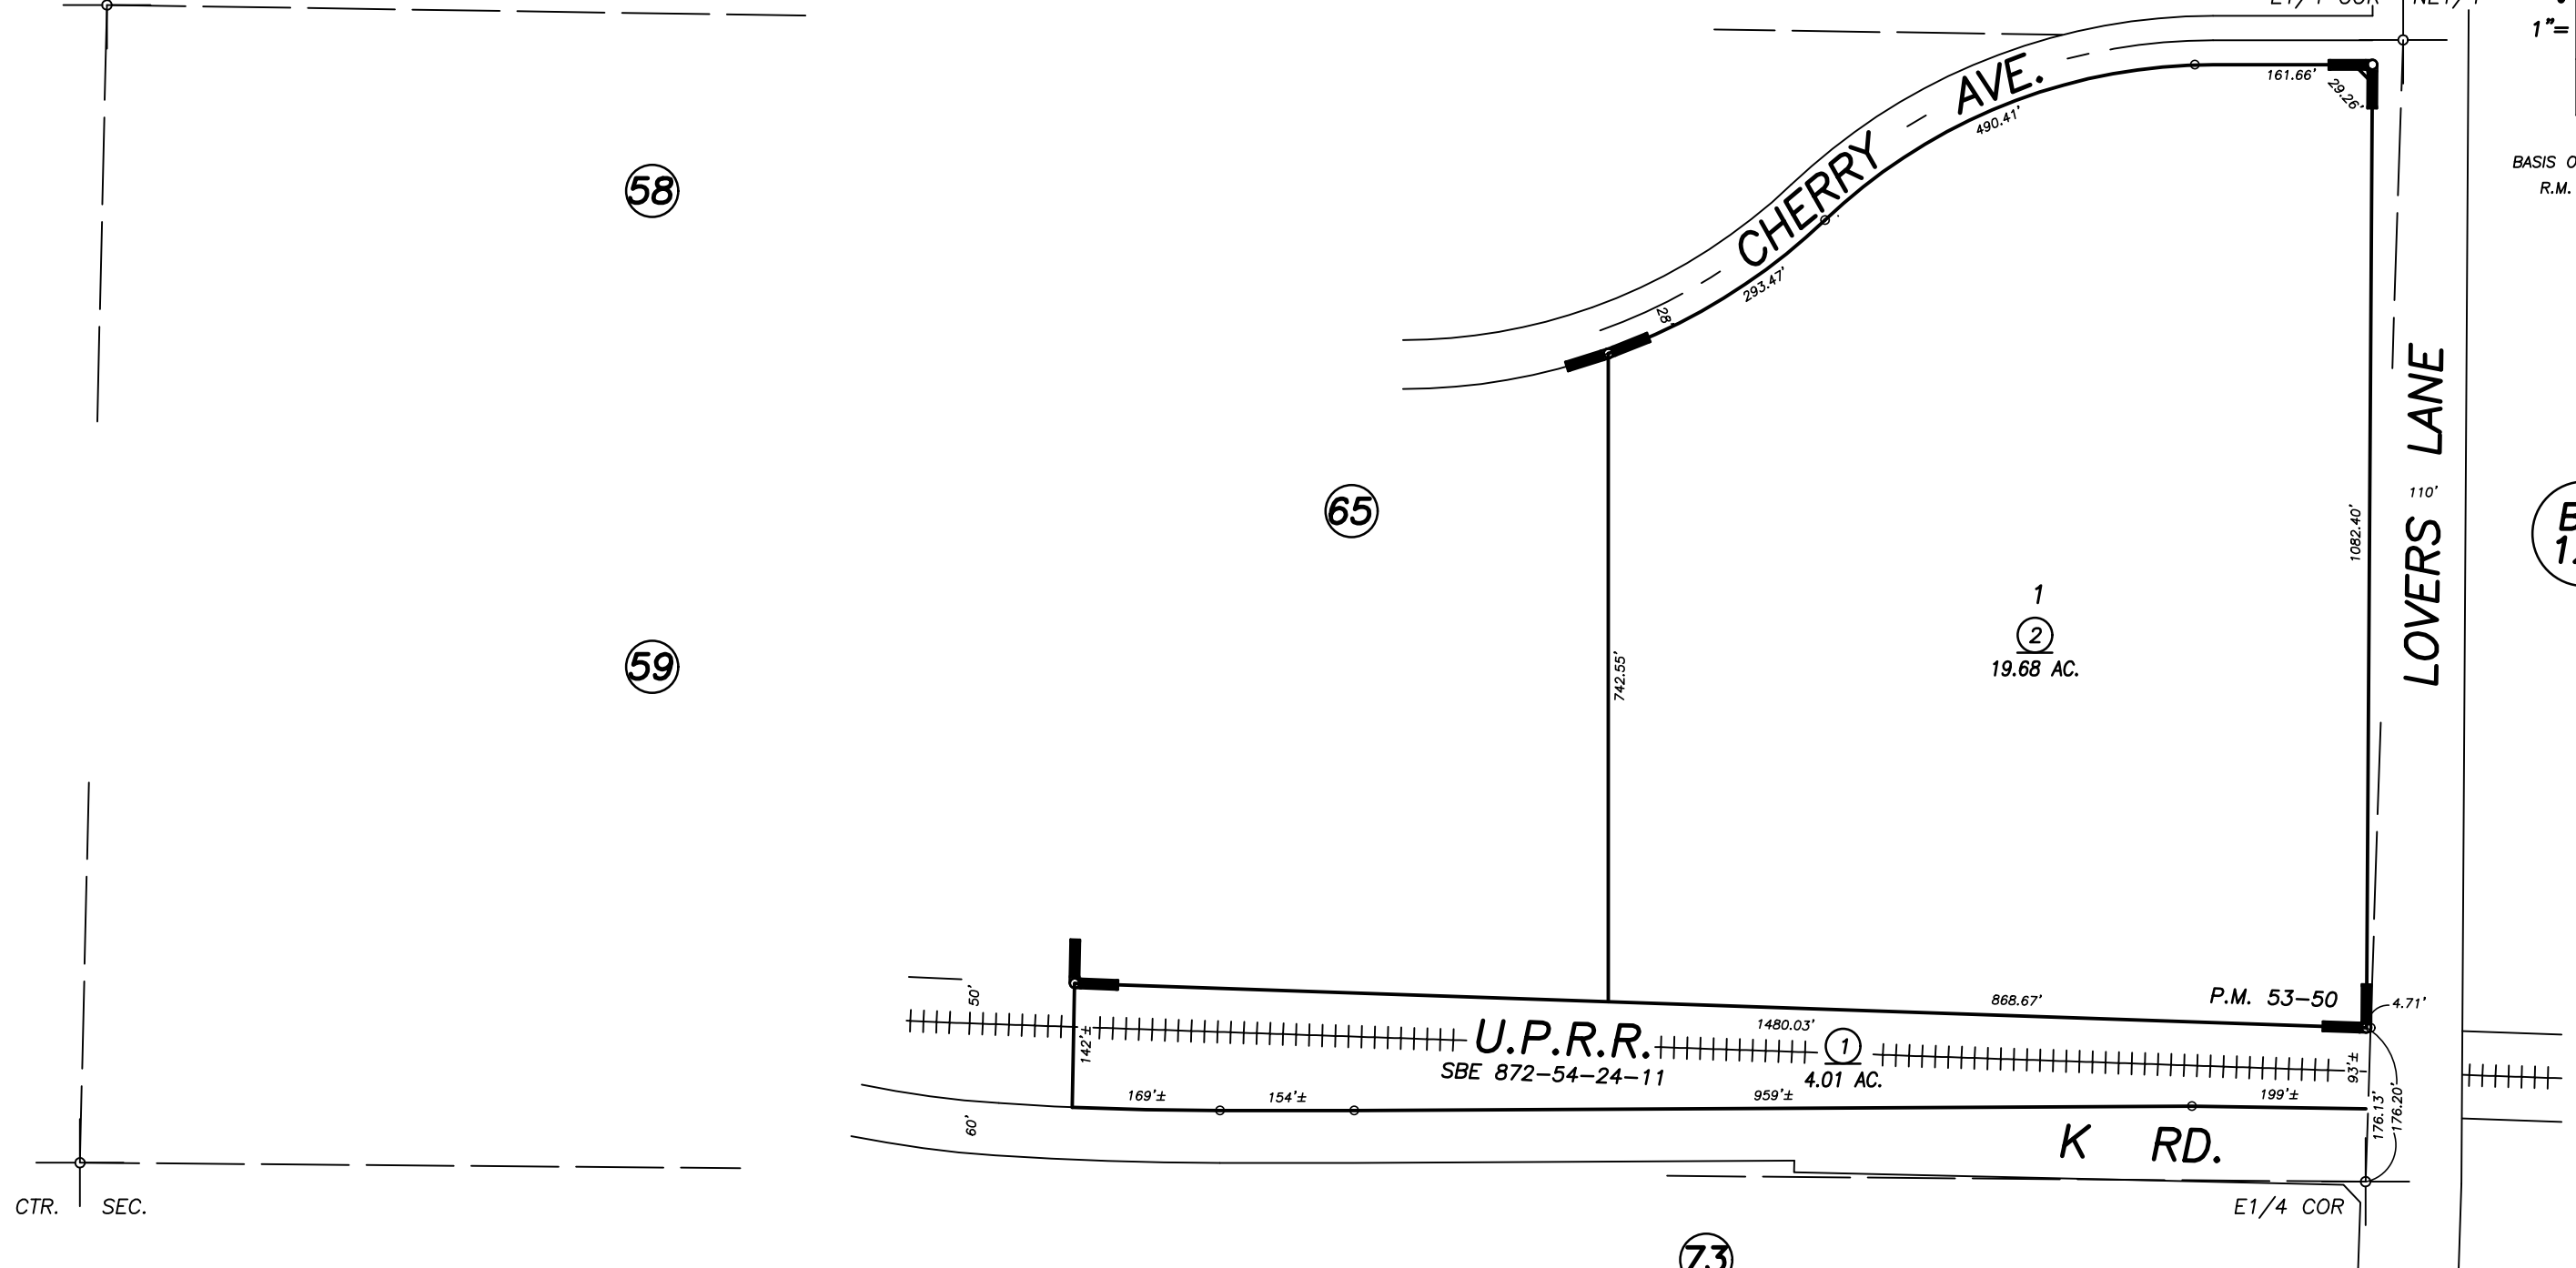

PARCEL MAP NO. 5243, P.M. 53-50
POR. RECORD OF SURVEY, L.S. 32-47 (S.LN. OF NE1/4 SEC.4, ETC.)

CITY OF VISALIA
ASSESSOR'S MAPS BK. 100 , PG. 40
COUNTY OF TULARE, CALIFORNIA, U.S.A.

NOTE: Assessor's Parcel Numbers Shown in Circles (1) (123)
Assessor's Block Numbers Shown in Ellipses (123)

BK 126 REMAP	01/06/2023	JDF
REVISION	DATE	TECH