



DISCLAIMER  
THIS MAP WAS PREPARED FOR LOCAL PROPERTY ASSESSMENT PURPOSES ONLY AND THE PARCELS SHOWN HEREON MAY NOT COMPLY WITH STATE AND LOCAL SUBDIVISION ORDINANCES, AND NO LIABILITY IS ASSUMED FOR THE USE OF THE INFORMATION SHOWN HEREON. R & T CODE SEC. 327, 408.3, ETC.

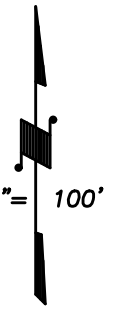

Bk. 123

S.P.R.R.

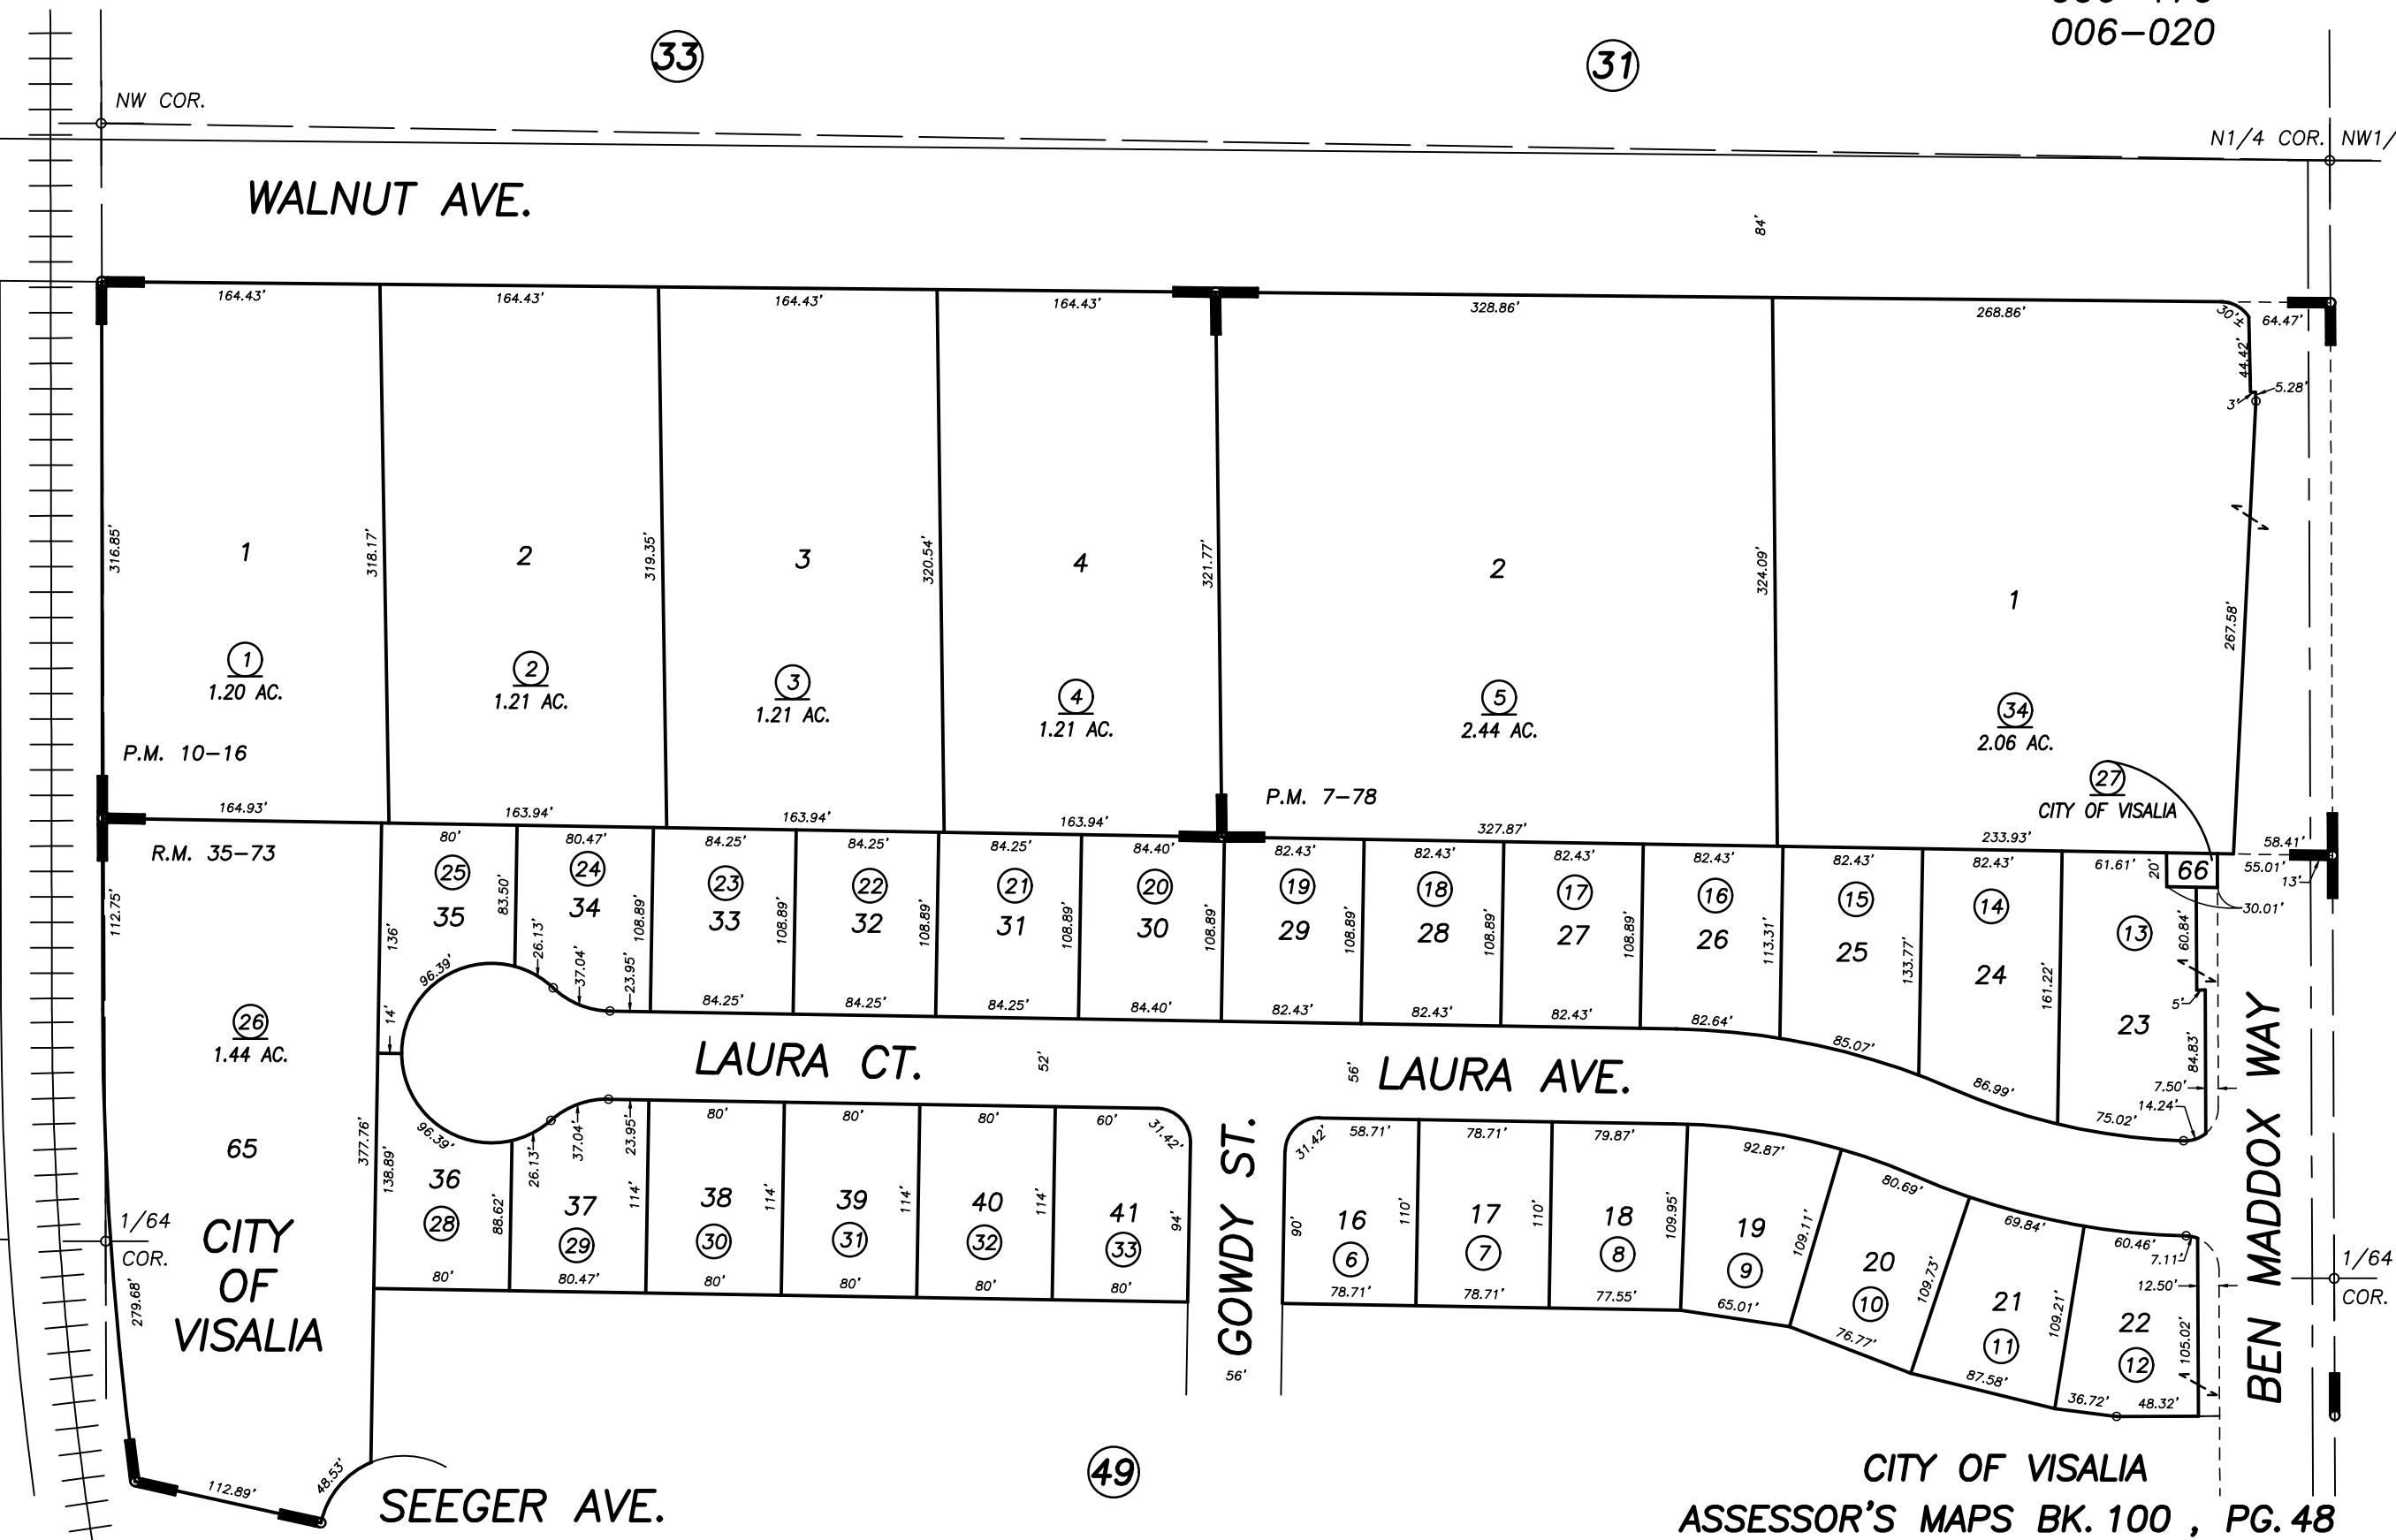

NW COR.

N1/4 COR. NW1/4

WALNUT AVE.

P.M. 10-16

P.M. 7-78

R.M. 35-73

LAURA CT.

LAURA AVE.

CITY OF VISALIA

CITY OF VISALIA

BEN MADDOX WAY

SEEGER AVE.

GOWDY ST.

CITY OF VISALIA  
ASSESSOR'S MAPS BK. 100 , PG. 48  
COUNTY OF TULARE, CALIFORNIA, U.S.A.

PARCEL MAP 678, P.M. 7-78  
PARCEL MAP 915, P.M.10-16  
POR. BRIARWOOD ESTATES UNIT 1, R.M. 35-73

NOTE: Assessor's Parcel Numbers Shown in Circles  
Assessor's Block Numbers Shown in Ellipses

BK 126 REMAP	01/06/2023	JDF
REVISION	DATE	TECH