


DISCLAIMER
THIS MAP WAS PREPARED FOR LOCAL PROPERTY ASSESSMENT PURPOSES ONLY AND THE PARCELS SHOWN HEREON MAY NOT COMPLY WITH STATE AND LOCAL SUBDIVISION ORDINANCES, AND NO LIABILITY IS ASSUMED FOR THE USE OF THE INFORMATION SHOWN HEREON. R & T CODE SEC. 327, 408.3, ETC.

N.1/4 COR.

21

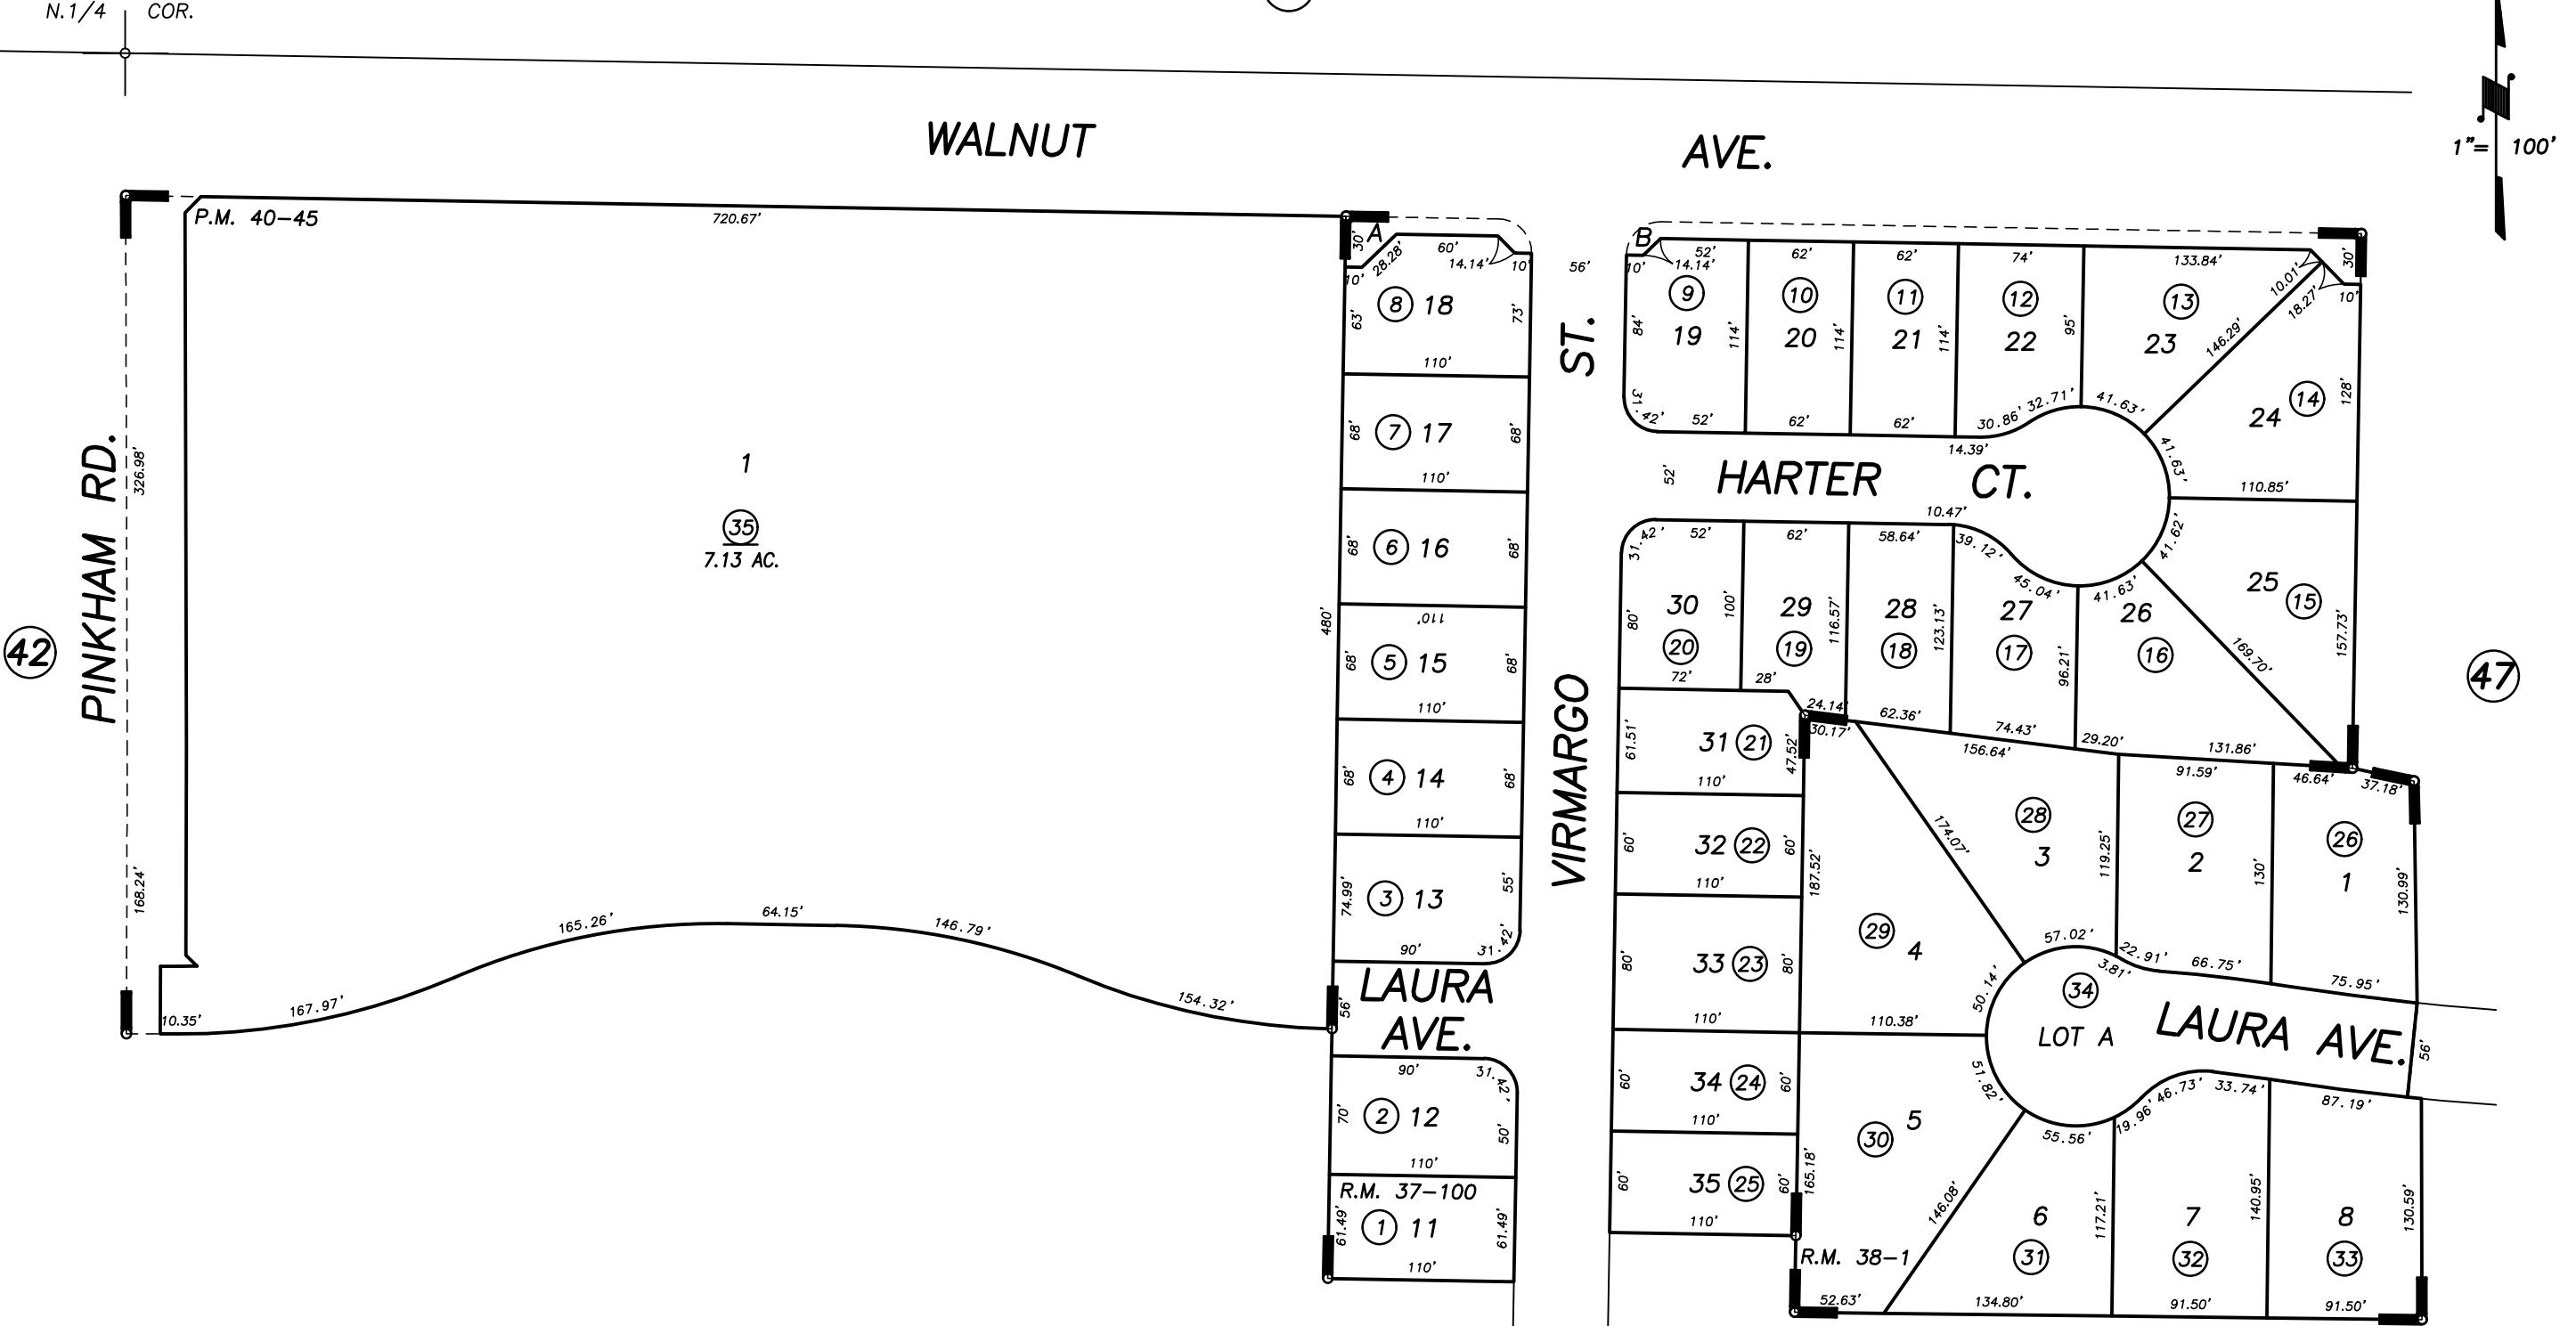

POR. PARCEL MAP 3941, P.M. 40-45
POR. COUNTRY MEADOWS UNIT NO. 1, R.M. 37-100
STONEBRIDGE UNIT NO. 4, R.M. 38-1

54

CITY OF VISALIA
ASSESSOR'S MAPS BK. 100 , PG. 53
COUNTY OF TULARE, CALIFORNIA, U.S.A.

NOTE: Assessor's Parcel Numbers Shown in Circles
Assessor's Block Numbers Shown in Ellipses

1	123	BK 126 REMAP	01/06/2023	JDF
		REVISION	DATE	TECH