
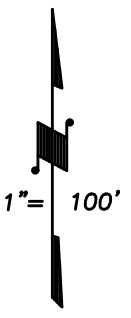


S1/2 OF SW1/4 OF NE1/4 SEC.4, T.19S., R.25E., M.D.B.&M.

Tax Area Code 100-59
006-159


DISCLAIMER
THIS MAP WAS PREPARED FOR LOCAL PROPERTY ASSESSMENT PURPOSES ONLY AND THE PARCELS SHOWN HEREON MAY NOT COMPLY WITH STATE AND LOCAL SUBDIVISION ORDINANCES, AND NO LIABILITY IS ASSUMED FOR THE USE OF THE INFORMATION SHOWN HEREON. R & T CODE SEC. 327, 408.3, ETC.

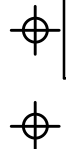

1/64 COR.

1/64 COR.

BASIS OF BEARINGS:
R.M. 38-59

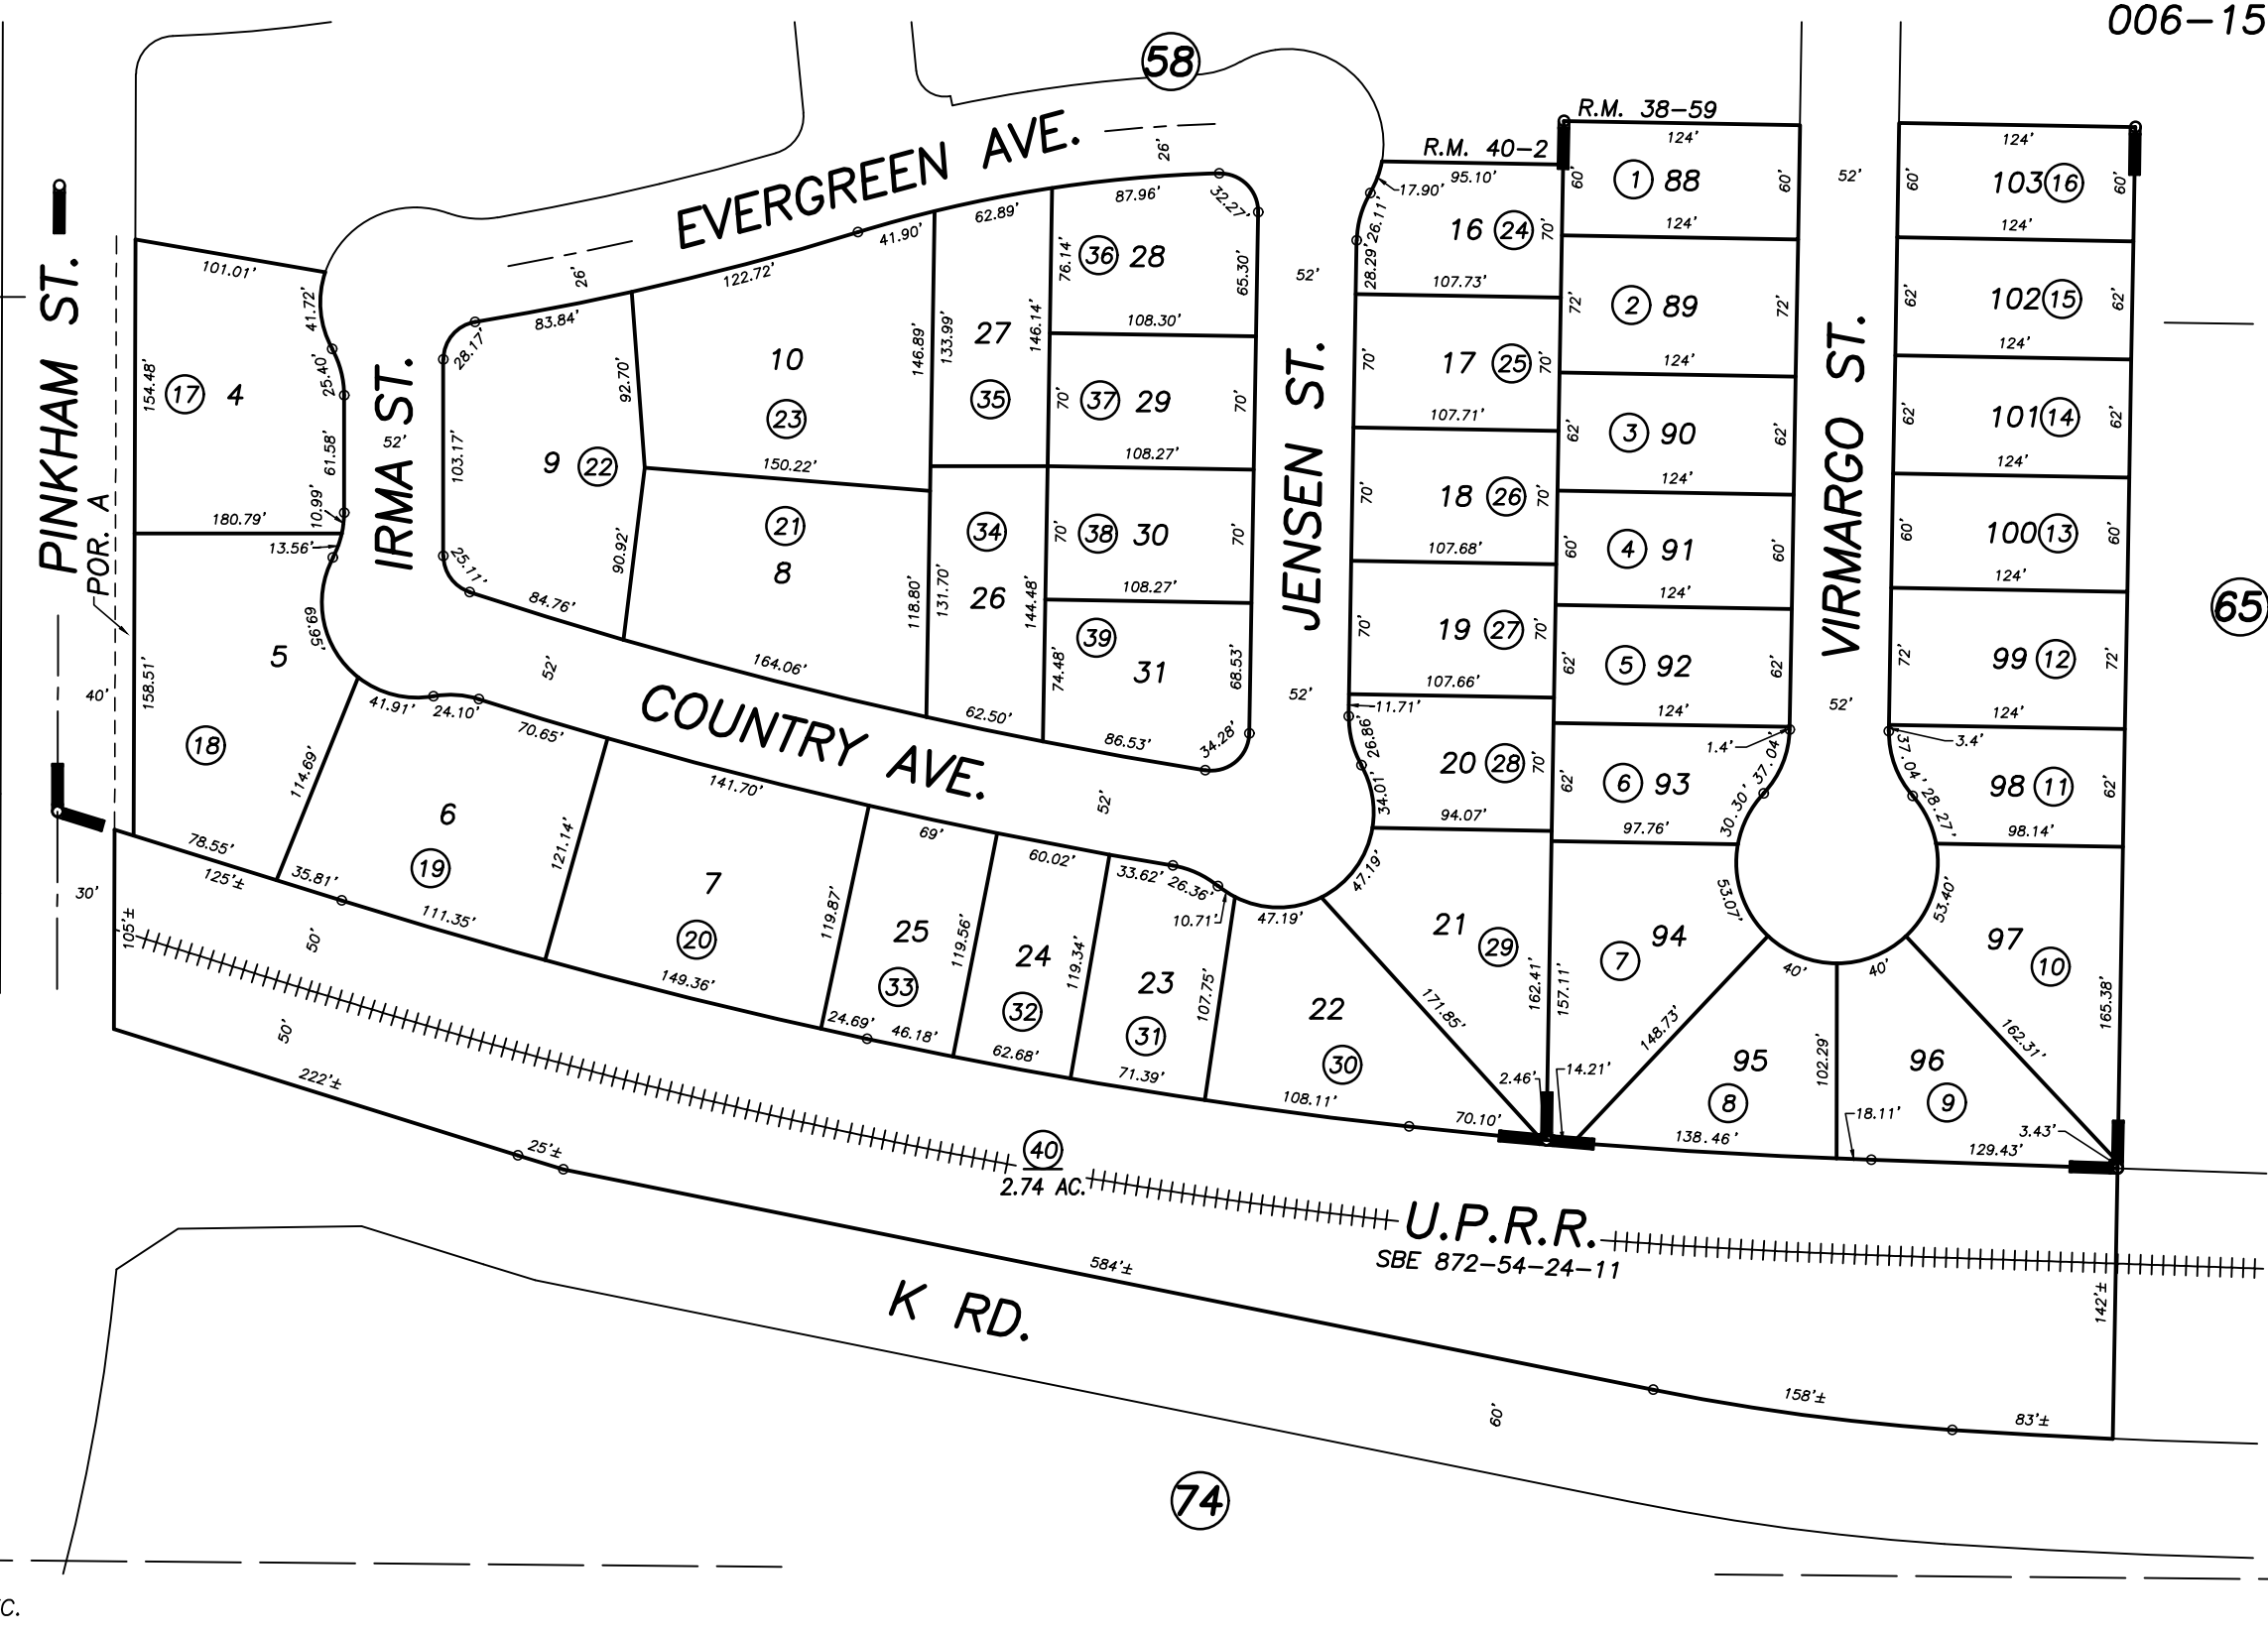

CTR. SEC.

S1/4 COR. NE1/4

POR. COUNTRY MEADOWS UNIT NO. 2, R.M. 38-59
 POR. KAWAHE GARDENS, R.M. 40-2
 POR. RECORD OF SURVEY, 32-47 (S.LN. OF NE1/4 SEC.4, ETC.)

CITY OF VISALIA
 ASSESSOR'S MAPS BK. 100 , PG. 59
 COUNTY OF TULARE, CALIFORNIA, U.S.A.

NOTE: Assessor's Parcel Numbers Shown in Circles (1) 123
 Assessor's Block Numbers Shown in Ellipses (1) 123

ADJ PAGE UPDATE	02/02/2023	JOS
REVISION	DATE	TECH