



DISCLAIMER
 THIS MAP WAS PREPARED FOR LOCAL PROPERTY ASSESSMENT PURPOSES ONLY AND THE PARCELS SHOWN HEREON MAY NOT COMPLY WITH STATE AND LOCAL SUBDIVISION ORDINANCES, AND NO LIABILITY IS ASSUMED FOR THE USE OF THE INFORMATION SHOWN HEREON.

POR. N 1/2 SEC. 4, T.19S., R.25E., M.D.B.& M.

Tax Area Code 100-65
 006-159

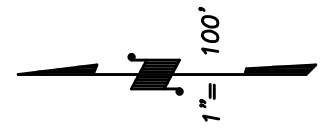

BASIS OF BEARINGS:
 R.M. 44-45

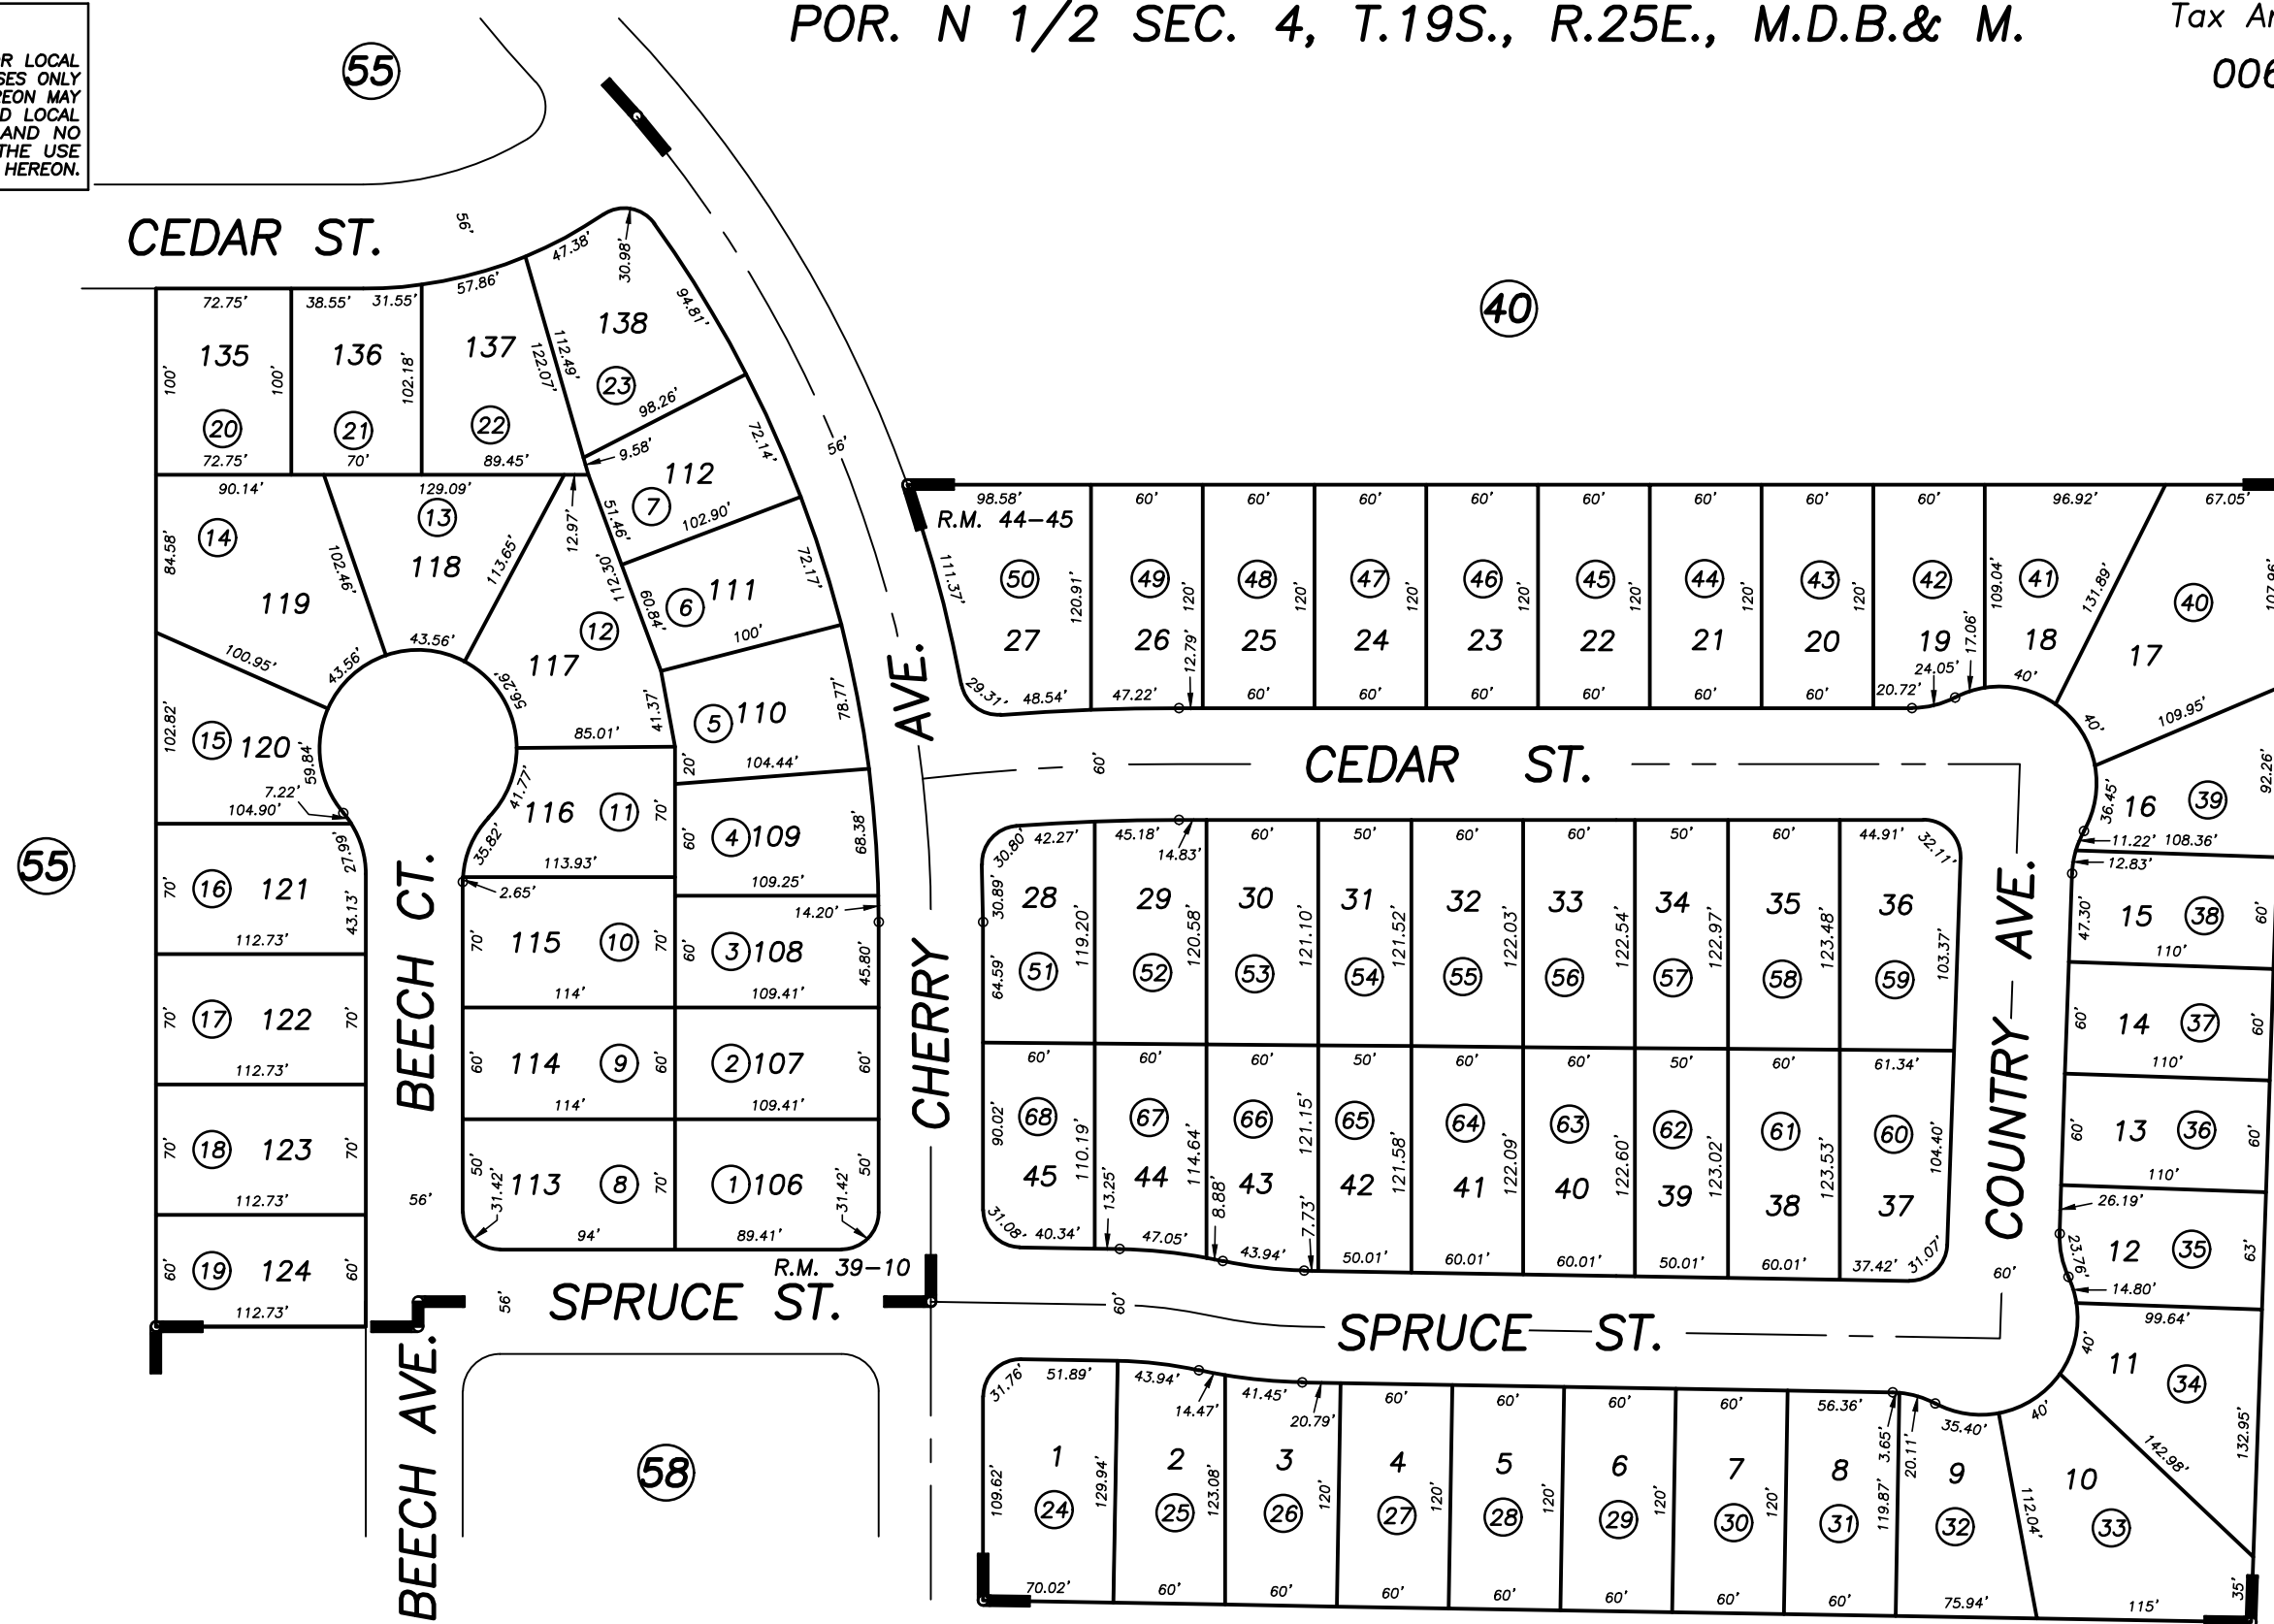

POR. COUNTRY MEADOWS UNIT NO. 3, R.M. 39-10
 CHERRY CREEK SUBDIVISION, R.M. 44-45

CITY OF VISALIA
 ASSESSOR'S MAPS BK. 100 , PG. 65
 COUNTY OF TULARE, CALIFORNIA, U.S.A.

NOTE: Assessor's Parcel Numbers Shown in Circles ① 123
 Assessor's Block Numbers Shown in Ellipses

BK 126 REMAP	01/06/2023	JOS
REVISION	DATE	TECH