
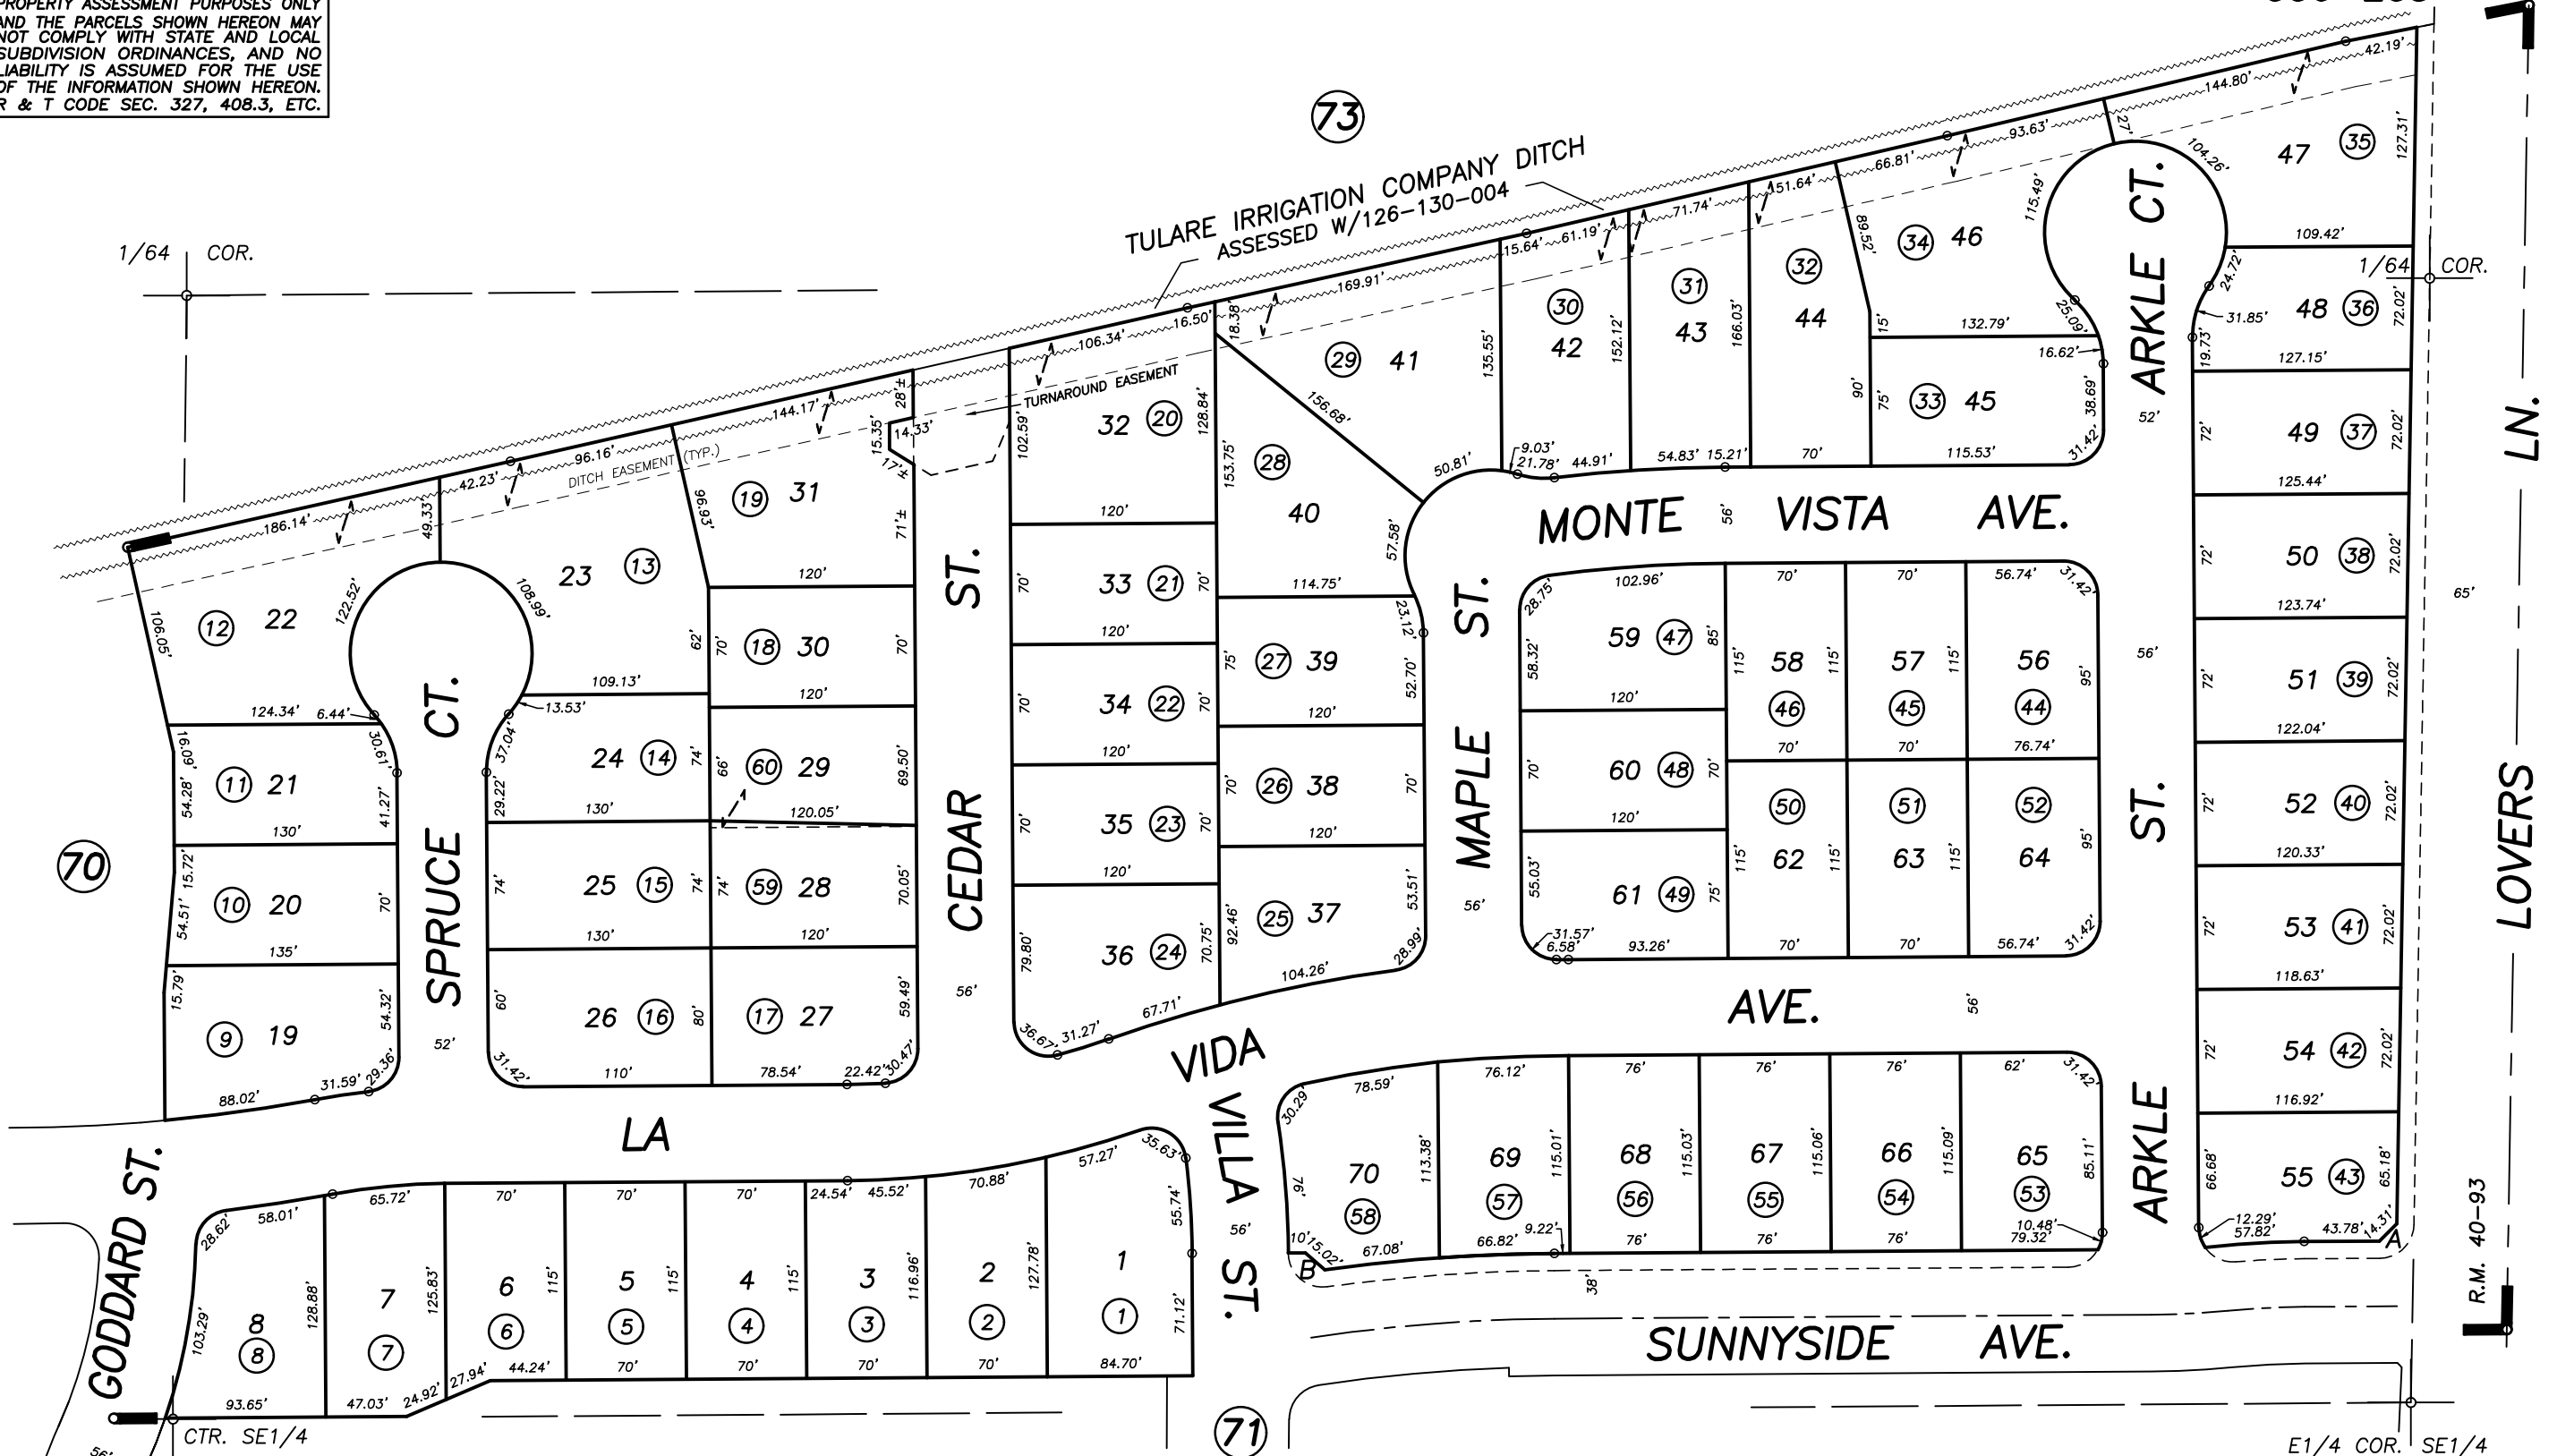
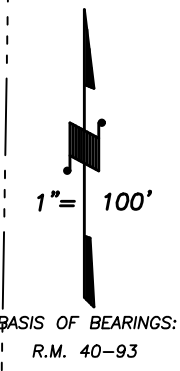


S1/2 OF NE1/4 OF SE1/4 SEC.4, T.19S., R.25E., M.D.B.&M.

Tax Area Codes 100-69

006-205

**DISCLAIMER**  
 THIS MAP WAS PREPARED FOR LOCAL PROPERTY ASSESSMENT PURPOSES ONLY AND THE PARCELS SHOWN HEREON MAY NOT COMPLY WITH STATE AND LOCAL SUBDIVISION ORDINANCES, AND NO LIABILITY IS ASSUMED FOR THE USE OF THE INFORMATION SHOWN HEREON. R & T CODE SEC. 327, 408.3, ETC.

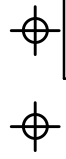

POR. PARK PLACE, UNIT NO. 2, R.M. 40-93  
 POR. RECORD OF SURVEY, L.S. 32-47 (E.LN. OF SE1/4 SEC.4, ETC.)

CITY OF VISALIA  
 ASSESSOR'S MAPS BK. 100 , PG. 69  
 COUNTY OF TULARE, CALIFORNIA, U.S.A.

NOTE: Assessor's Parcel Numbers Shown in Circles (1) (123)  
 Assessor's Block Numbers Shown in Ellipses

BK 126 REMAP	01/06/2023	JOS
REVISION	DATE	TECH