



N1/2 OF SE1/4 SEC.4, T.19S., R.25E., M.D.B.&M.

Tax Area Codes 100-73

006-095
006-159
006-205

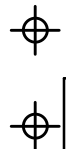


DISCLAIMER
THIS MAP WAS PREPARED FOR LOCAL PROPERTY ASSESSMENT PURPOSES ONLY AND THE PARCELS SHOWN HEREON MAY NOT COMPLY WITH STATE AND LOCAL SUBDIVISION ORDINANCES, AND NO LIABILITY IS ASSUMED FOR THE USE OF THE INFORMATION SHOWN HEREON. R & T CODE SEC. 327, 408.3, ETC.

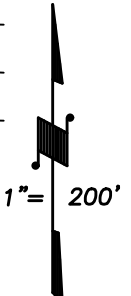

BASIS OF BEARINGS:
L.S.29-12

Bk. 127

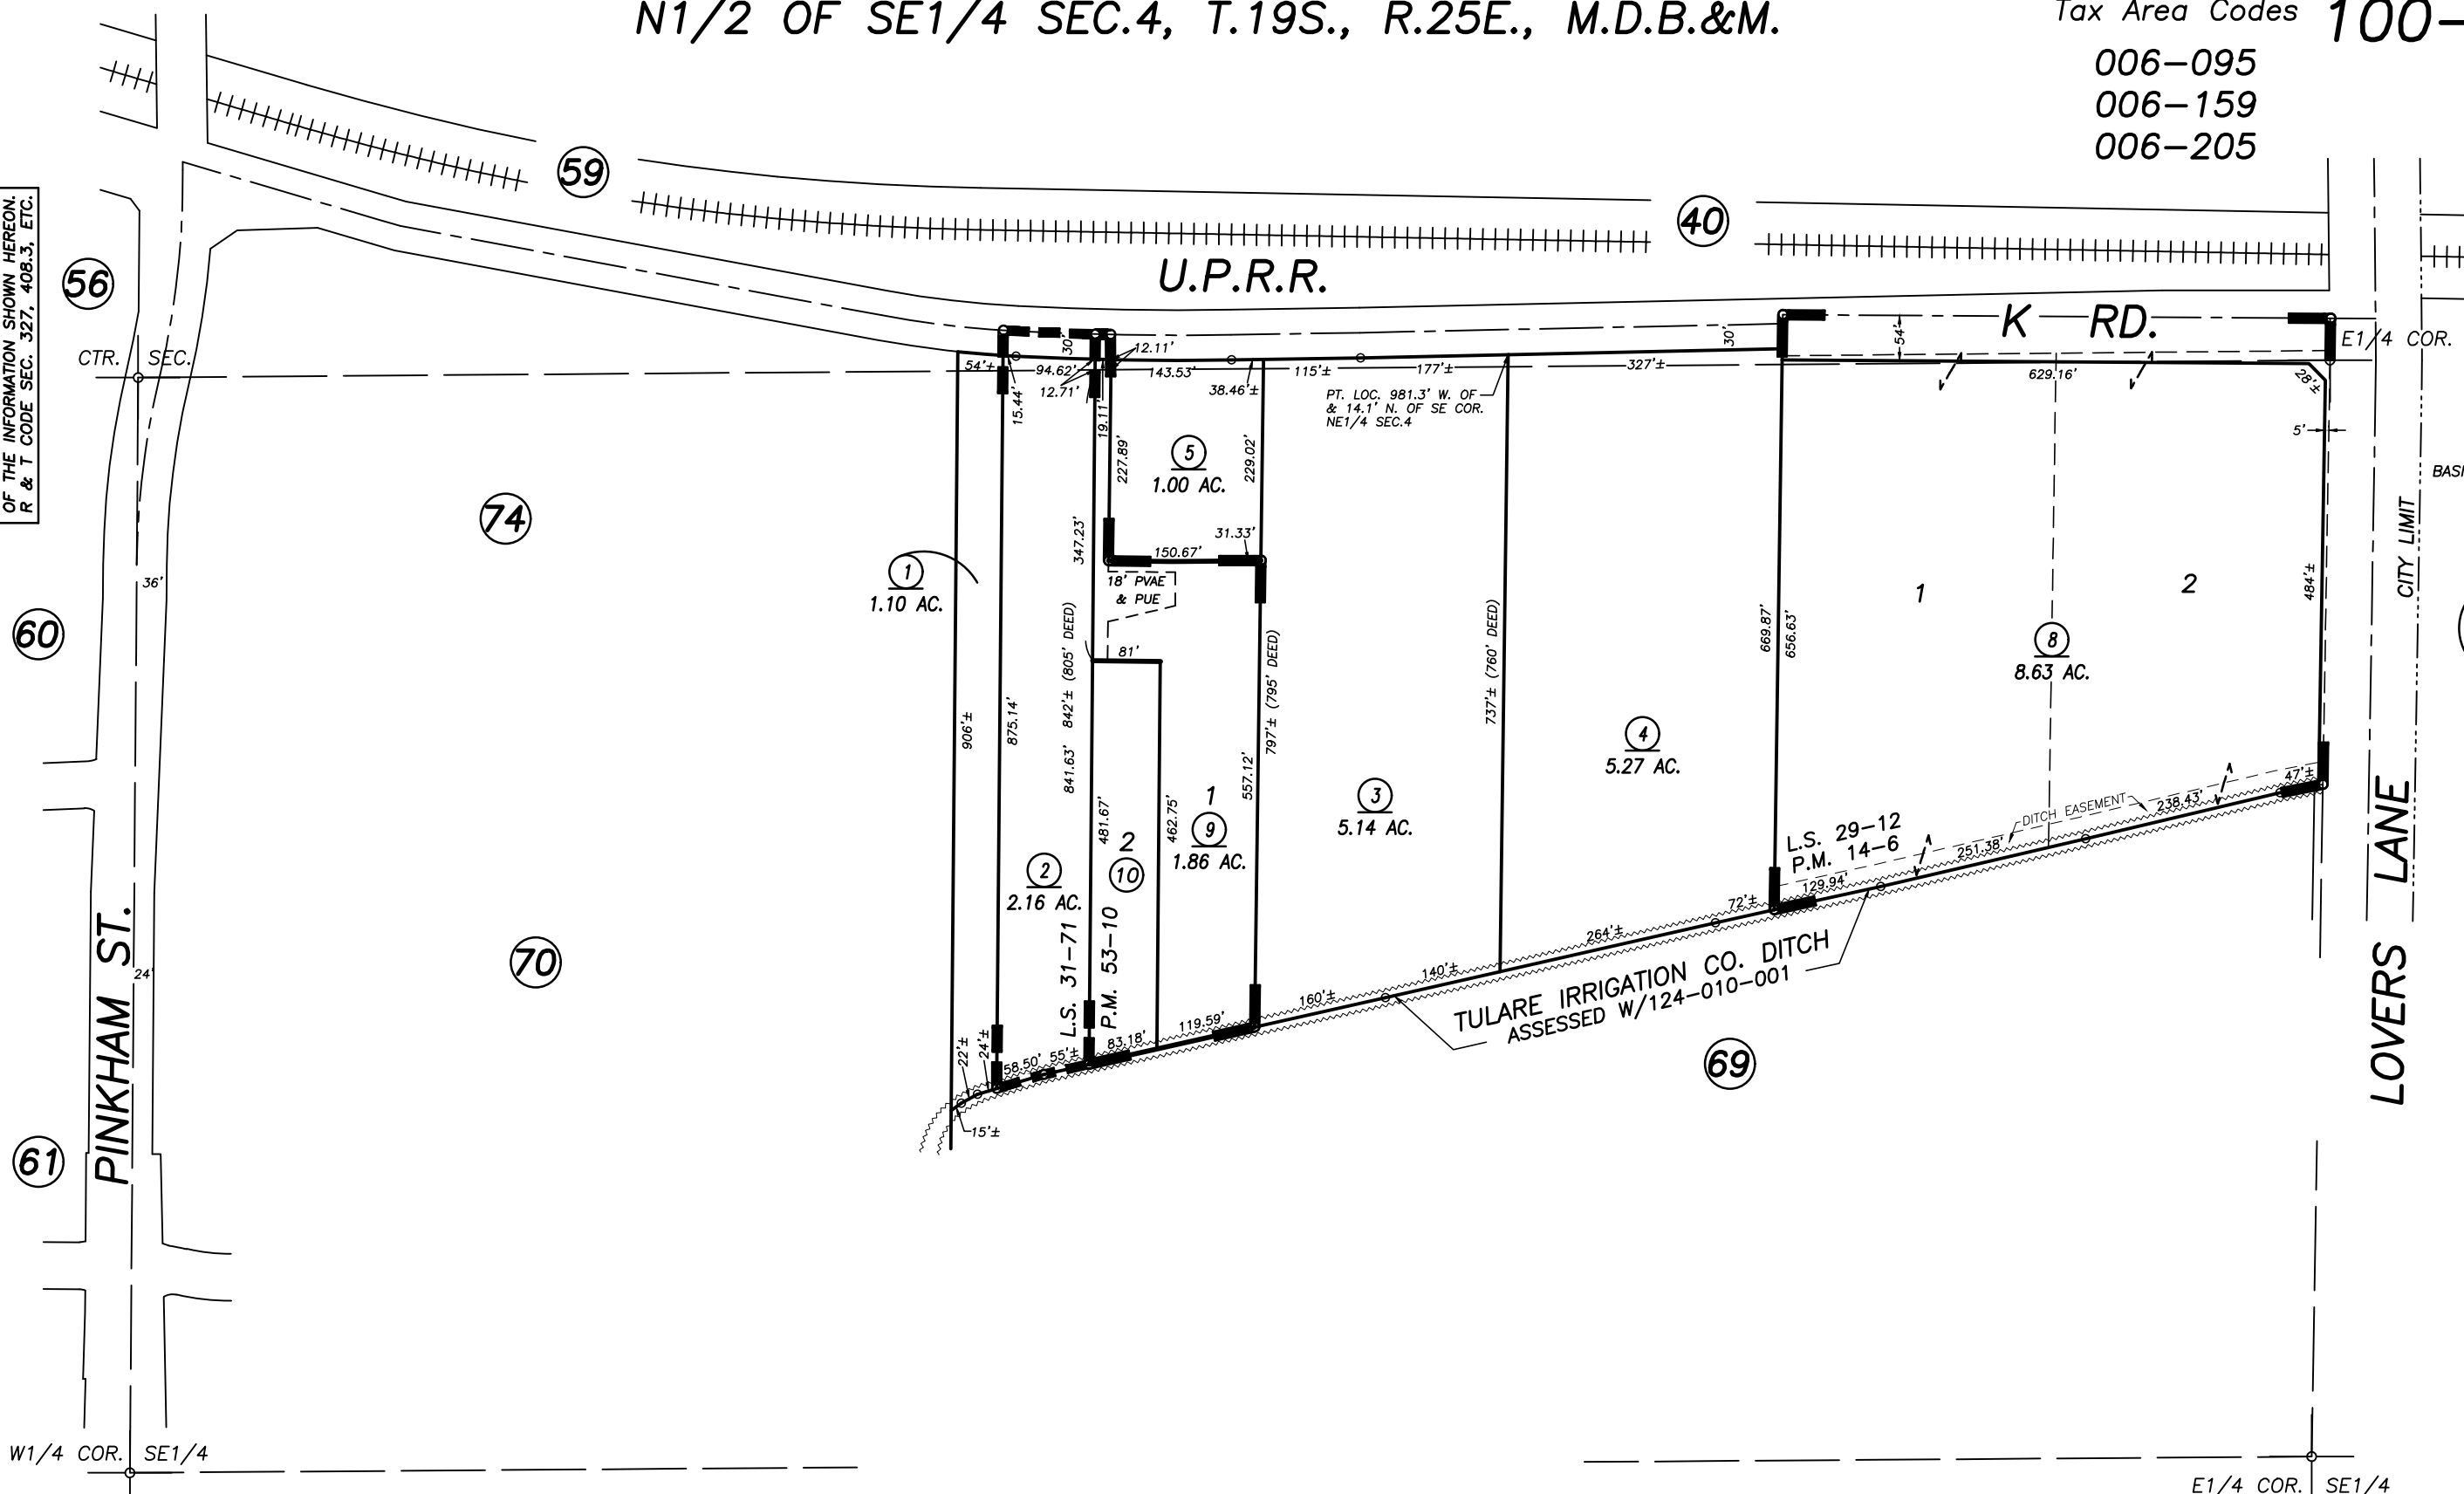

PARCEL MAP NO. 1305, P.M. 14-6
RECORD OF SURVEY, L.S. 29-12
RECORD OF SURVEY, L.S. 31-71
POR. RECORD OF SURVEY, L.S. 32-47 (SE1/4 OF SEC.4, ETC.)
PARCEL MAP NO. 5203, P.M. 53-10

CITY OF VISALIA
ASSESSOR'S MAPS BK. 100 , PG. 73
COUNTY OF TULARE, CALIFORNIA, U.S.A.