


N 1/2 OF SW 1/4 OF NW 1/4 SEC. 34, T.18S., R.25E., M.D.B.&M.

TAX CODE AREA 101-02

006-011  
006-014  
006-199

**DISCLAIMER**  
THIS MAP WAS PREPARED FOR LOCAL PROPERTY ASSESSMENT PURPOSES ONLY. THE PARCELS SHOWN HEREON MAY NOT COMPLY WITH STATE AND LOCAL SUBDIVISION ORDINANCES. NO LIABILITY IS ASSUMED FOR THE USE OF THE INFORMATION HEREON.

REVISED: 12/04/2007  
REASON: 2006-0107374  
CAD TECH: CBT

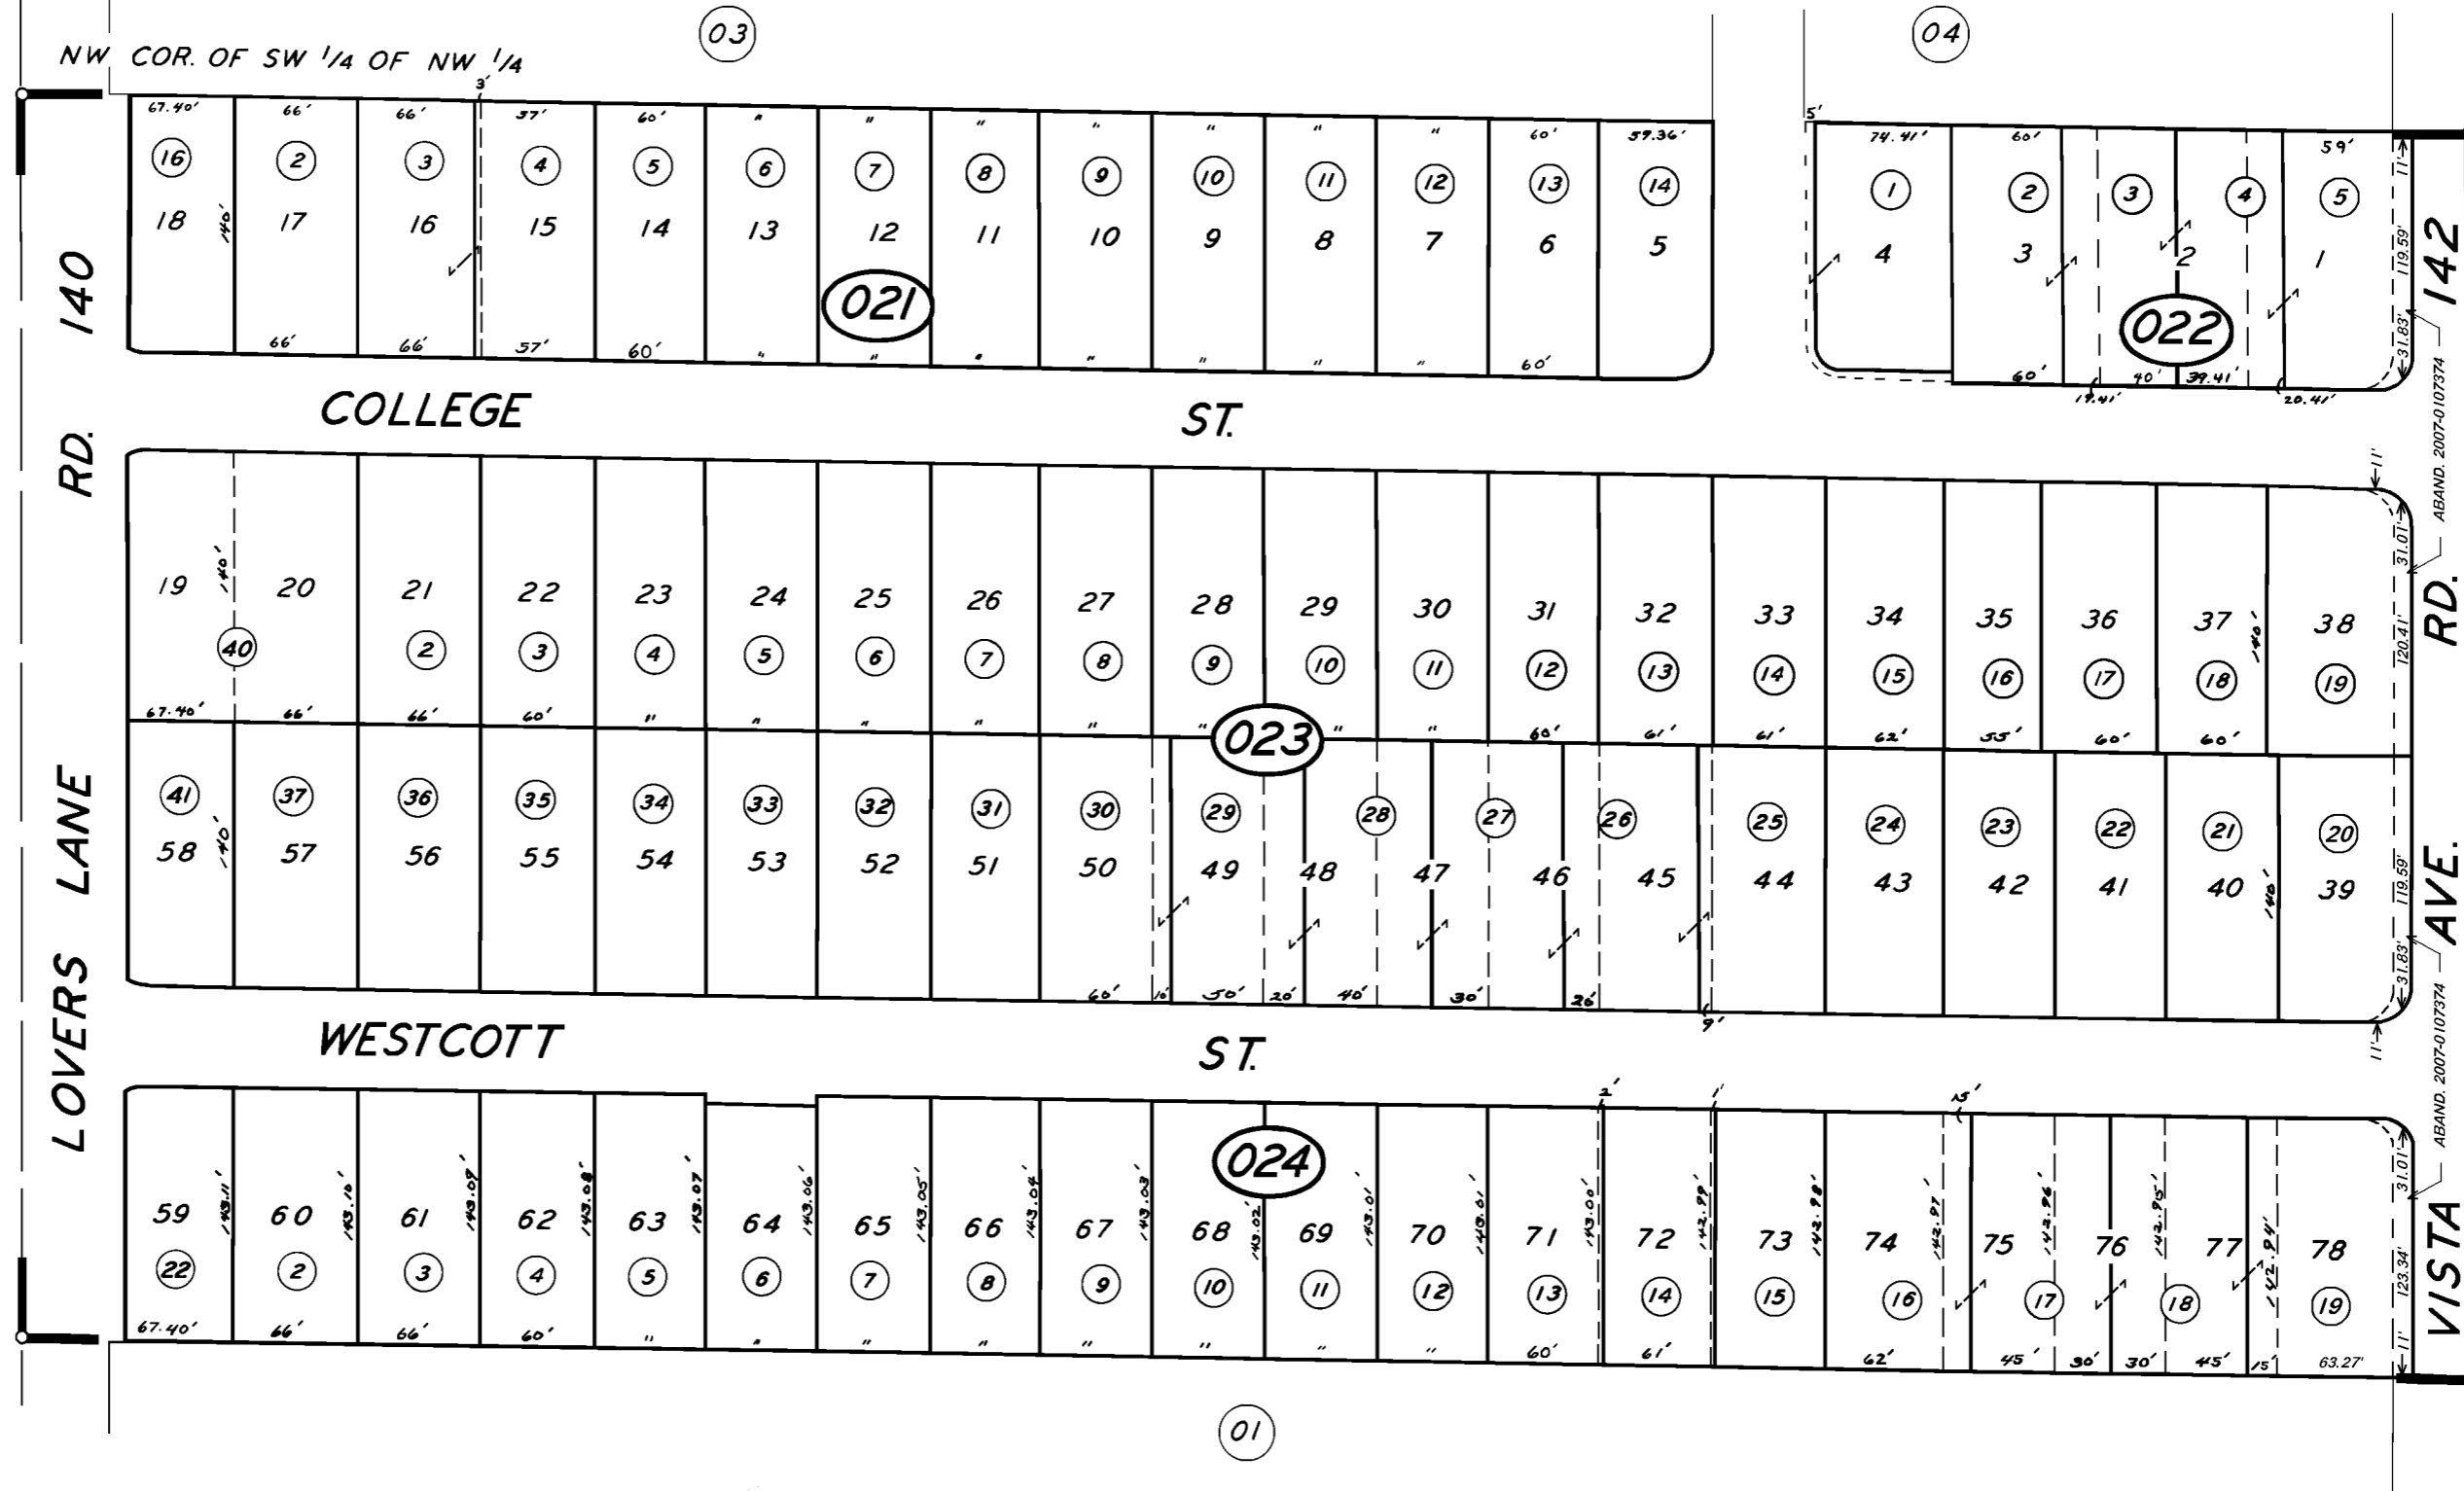

TRACT NO. 176, R.M. 20-71.

ASSESSOR'S MAPS BK. 101, PG. 02.

COUNTY OF TULARE, CALIF.

NOTE — ASSESSOR'S BLOCK NUMBERS SHOWN IN ELLIPSES  
ASSESSOR'S PARCEL NUMBERS SHOWN IN CIRCLES

