


W.1/2 SEC.34, T.18S., R.25E., M.D.B.&M.




Tax Area Code 101-05

006-011  
006-198

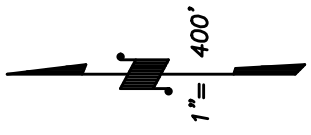

BASIS OF BEARINGS:  
L.S. 20-17

**DISCLAIMER**  
THIS MAP WAS PREPARED FOR LOCAL PROPERTY ASSESSMENT PURPOSES ONLY AND THE PARCELS SHOWN HEREON MAY NOT COMPLY WITH STATE AND LOCAL SUBDIVISION ORDINANCES, AND NO LIABILITY IS ASSUMED FOR THE USE OF THE INFORMATION SHOWN HEREON. R & T CODE SEC. 327, 408.3, ETC.

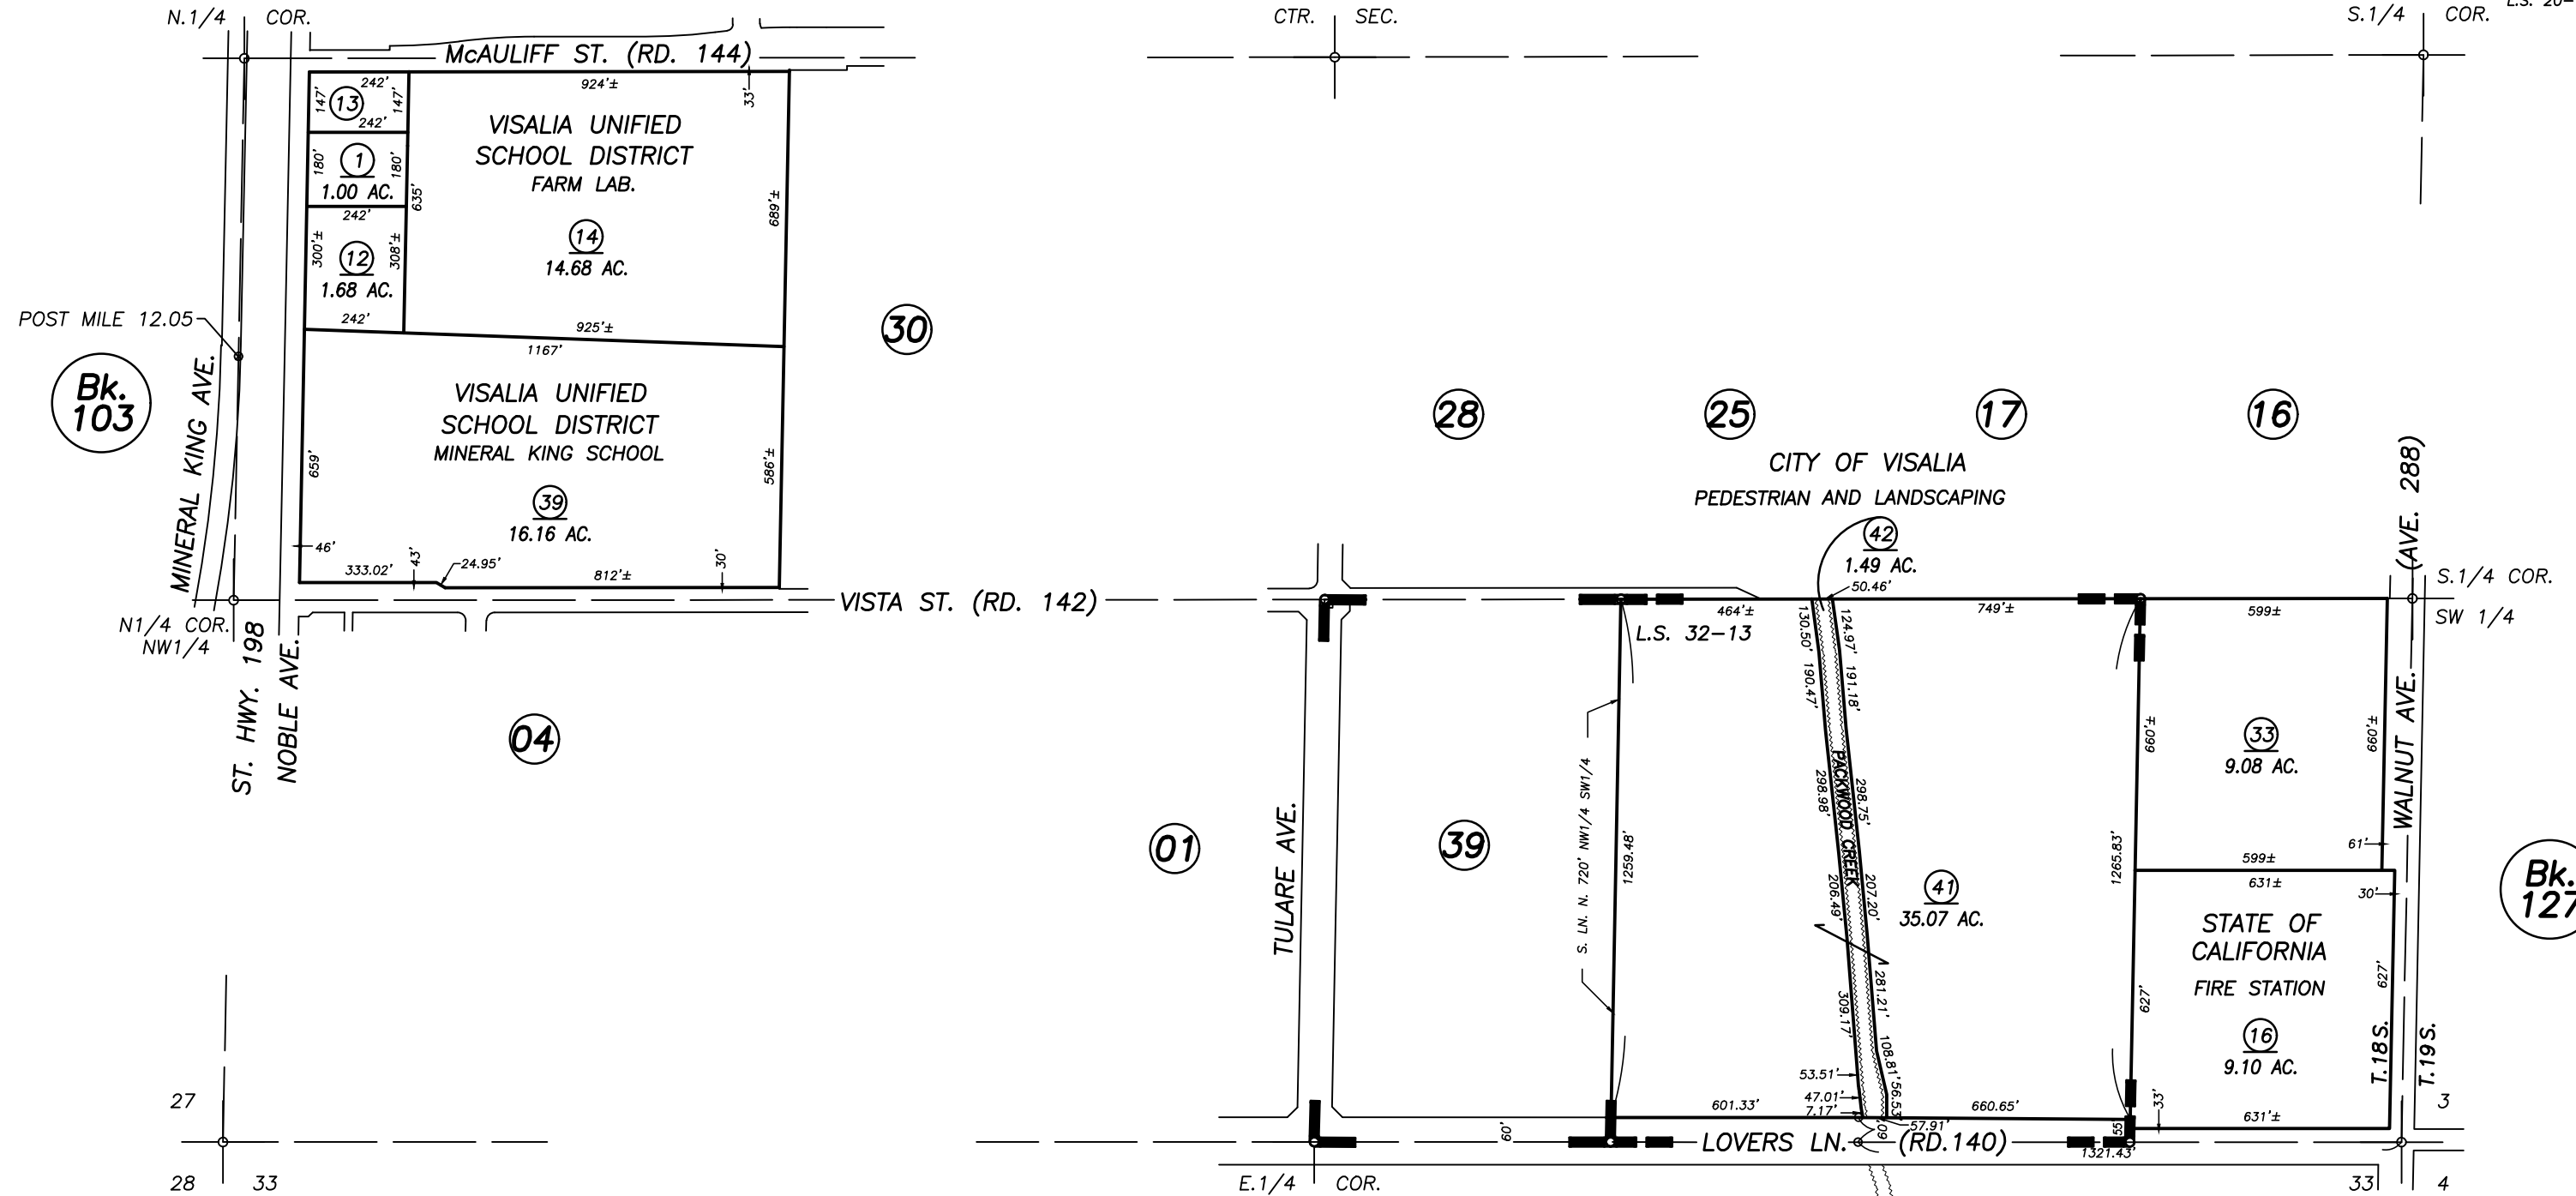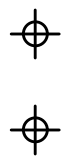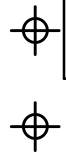

PARCEL MAP 3691, P.M. 37-94  
POR. RECORD OF SURVEY, L.S. 20-17 (SEC. 34, ETC)  
RECORD OF SURVEY, L.S. 32-13  
POR. RECORD OF SURVEY, L.S. 34-66 (HWY 198)

CITY OF VISALIA  
ASSESSOR'S MAPS BK. 101 , PG.05  
COUNTY OF TULARE, CALIFORNIA, U.S.A.

NOTE: Assessor's Parcel Numbers Shown in Circles (1) (123)  
Assessor's Block Numbers Shown in Ellipses

2022-0018054	08/17/2022	JOS
REVISION	DATE	TECH