


006-011
006-211
153-024

DISCLAIMER
THIS MAP WAS PREPARED FOR LOCAL PROPERTY ASSESSMENT PURPOSES ONLY AND THE PARCELS SHOWN HEREON MAY NOT COMPLY WITH STATE AND LOCAL SUBDIVISION ORDINANCES, AND NO LIABILITY IS ASSUMED FOR THE USE OF THE INFORMATION SHOWN HEREON. R & T CODE SEC. 327, 408.3, ETC.

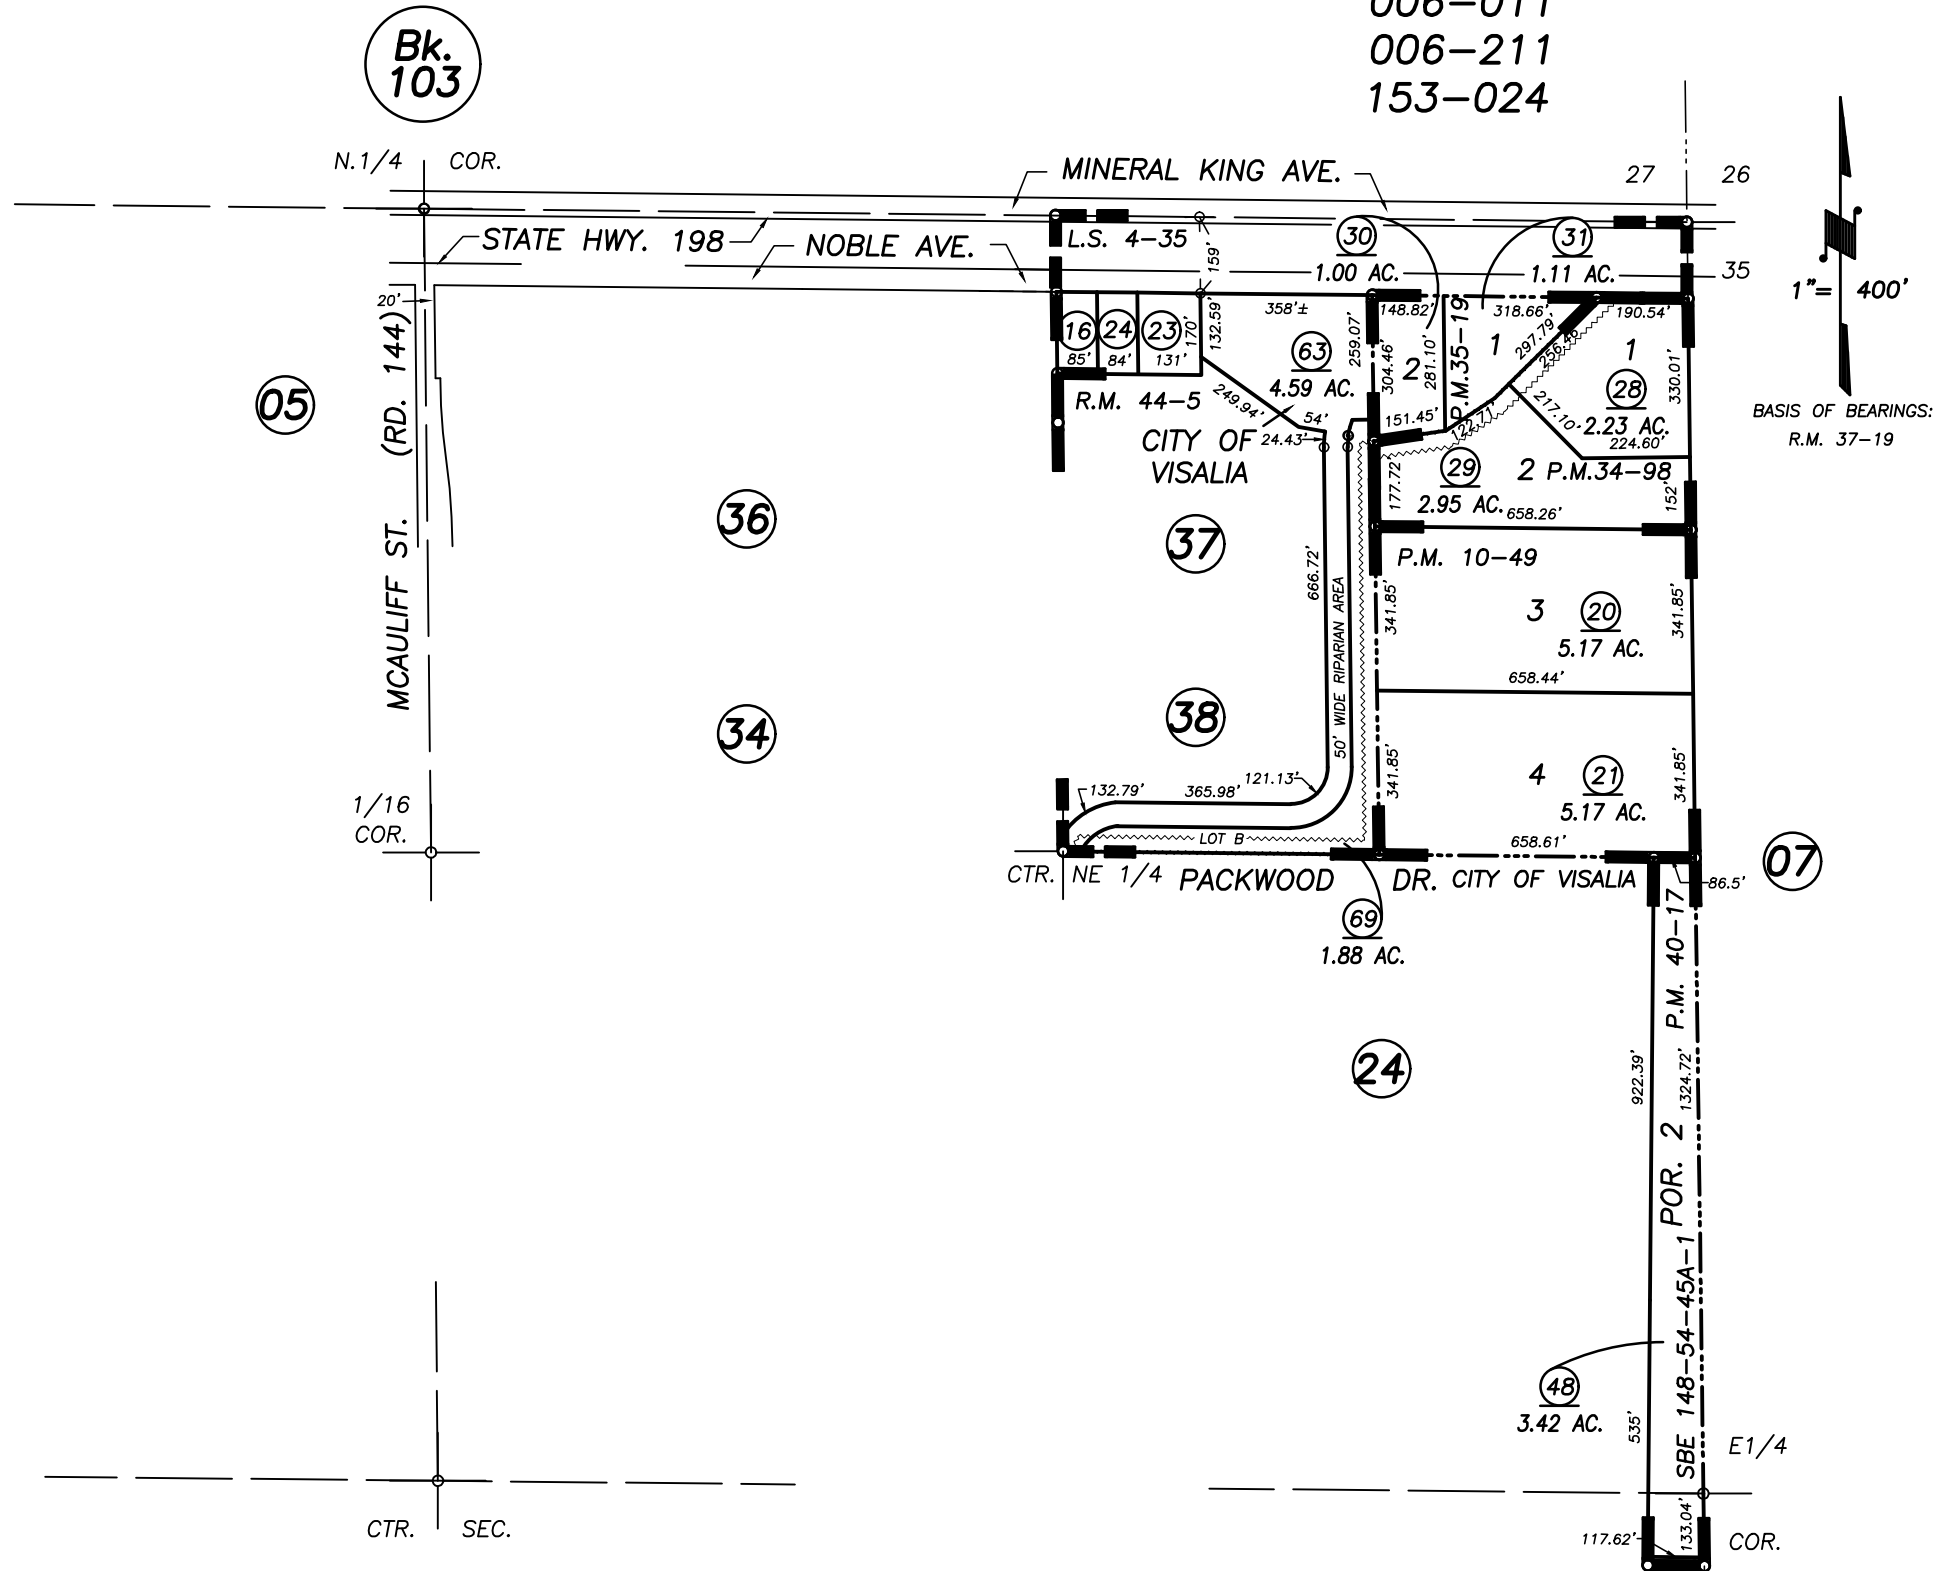

POR. MC AULIFF RANCH SUB. UNIT NO. 2, R.M. 40-10
RECORD OF SURVEY, L.S. 13-84
PARCEL MAP NO. 948, P.M. 10-49
PARCEL MAP NO. 3396, P.M. 34-98
PARCEL MAP NO. 3417, P.M. 35-19
POR. PARCEL MAP NO. 3913, P.M. 40-17
RECORD OF SURVEY, L.S. 4-35
POR. EMERALD CREEK, R.M. 44-5

VICINITY OF VISALIA
ASSESSOR'S MAPS BK. 101 , PG.06
COUNTY OF TULARE, CALIFORNIA, U.S.A.