


S. 1/2 OF NE. 1/4 SEC. 35, T.18S., R.25E., M.D.B.&M.

Tax Area Code
153-024

101-10

DISCLAIMER
THIS MAP WAS PREPARED FOR LOCAL PROPERTY ASSESSMENT PURPOSES ONLY. THE PARCELS SHOWN HEREON MAY NOT COMPLY WITH STATE AND LOCAL SUBDIVISION ORDINANCES. NO LIABILITY IS ASSUMED FOR THE USE OF THE INFORMATION HEREON. R & T CODE SEC. 327, 408.3, ETC.
REVISED: 08/16/2022
REASON: 2021-0080440
CAD TECH: WAC

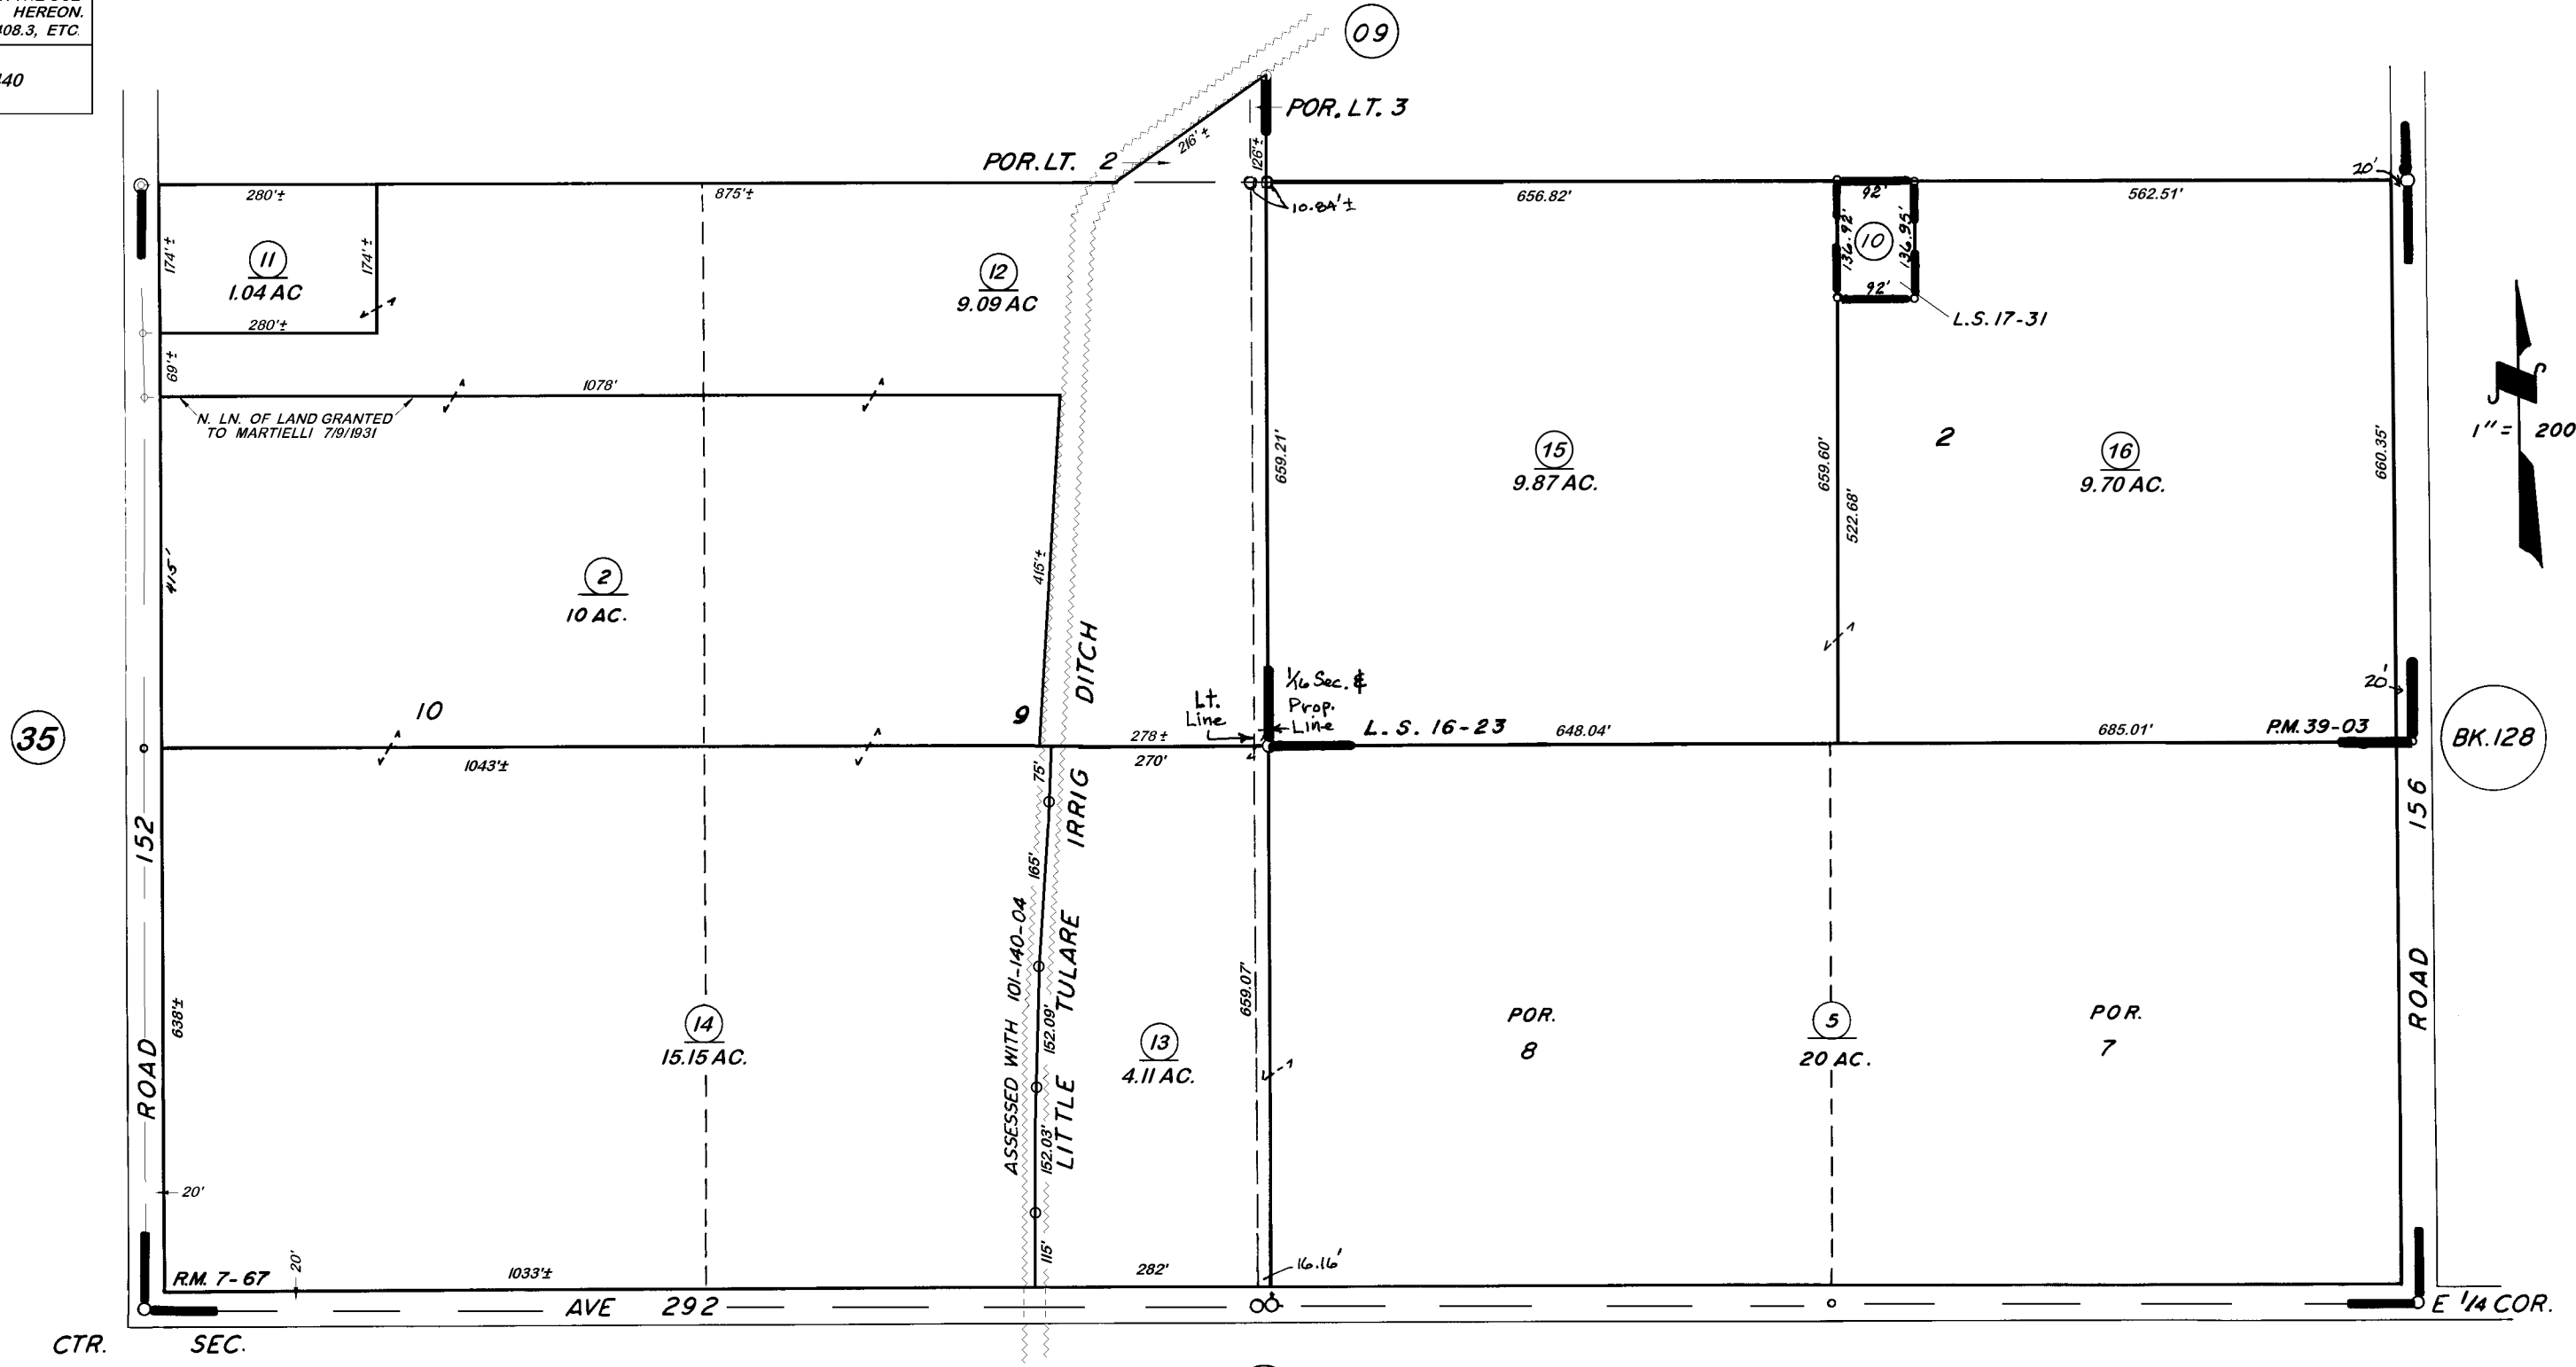

RECORD OF SURVEY, L.S. 17-31
POR. RECORD OF SURVEY, L.S. 16-23
POR. LEEBON COL., R.M. 7-67
POR. PARCEL MAP 3800, P.M. 39-03

VICINITY OF VISALIA
ASSESSOR'S MAPS BK. 101, PG. 10
COUNTY OF TULARE, CALIF.

NOTE — ASSESSOR'S BLOCK NUMBERS SHOWN IN ELLIPSES
ASSESSOR'S PARCEL NUMBERS SHOWN IN CIRCLES