




N1/2 OF NW1/4 OF NW1/4 SEC.27, T.18S., R.25E., M.D.B.&M.

Tax Area Codes

006-037 103-18
 006-117
 006-010
 006-226

53

DISCLAIMER
 THIS MAP WAS PREPARED FOR LOCAL PROPERTY ASSESSMENT PURPOSES ONLY AND THE PARCELS SHOWN HEREON MAY NOT COMPLY WITH STATE AND LOCAL SUBDIVISION ORDINANCES, AND NO LIABILITY IS ASSUMED FOR THE USE OF THE INFORMATION SHOWN HEREON. R & T CODE SEC. 327, 408.3, ETC.

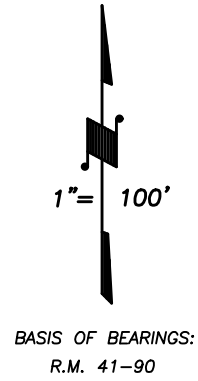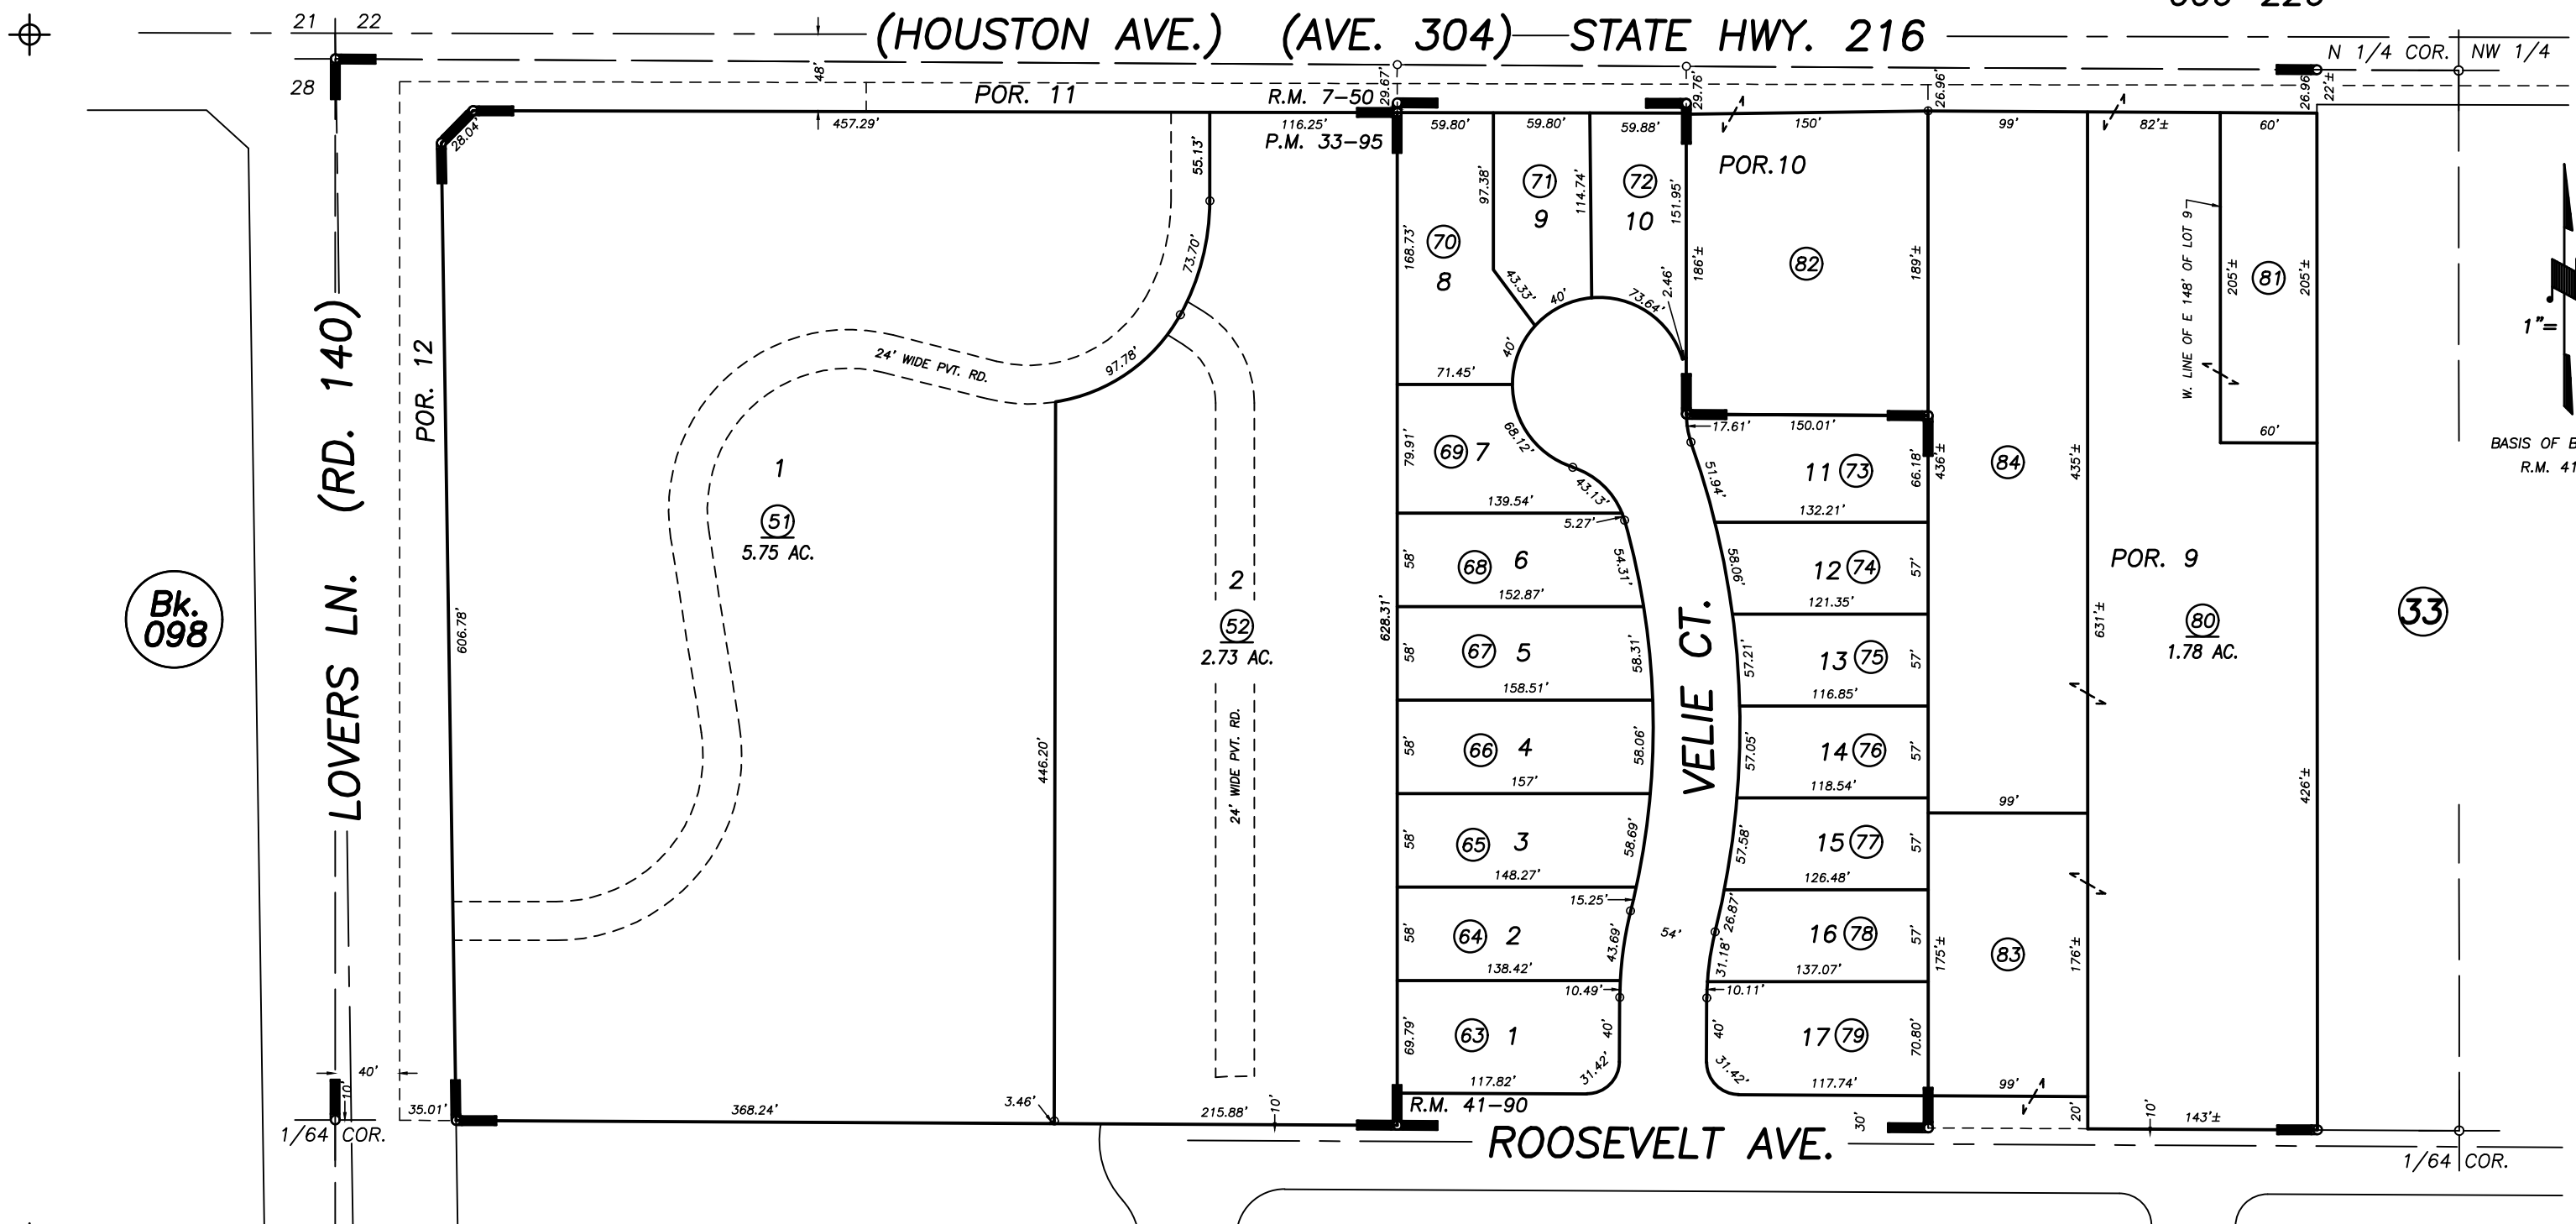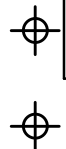

Bk. 098

POR. THE OAKS, R.M. 7-50
 PARCEL MAP 3293, P.M. 33-95
 MADISON HEIGHTS, R.M. 41-90

CITY OF VISALIA
 ASSESSOR'S MAPS BK. 103 , PG. 18
 COUNTY OF TULARE, CALIFORNIA, U.S.A.

NOTE: Assessor's Parcel Numbers Shown in Circles (1) (123)
 Assessor's Block Numbers Shown in Ellipses

UPDATE ADJ. PG.	5/22/2017	NFL
REVISION	DATE	TECH