


DISCLAIMER
THIS MAP WAS PREPARED FOR LOCAL PROPERTY ASSESSMENT PURPOSES ONLY AND THE PARCELS SHOWN HEREON MAY NOT COMPLY WITH STATE AND LOCAL SUBDIVISION ORDINANCES, AND NO LIABILITY IS ASSUMED FOR THE USE OF THE INFORMATION SHOWN HEREON.

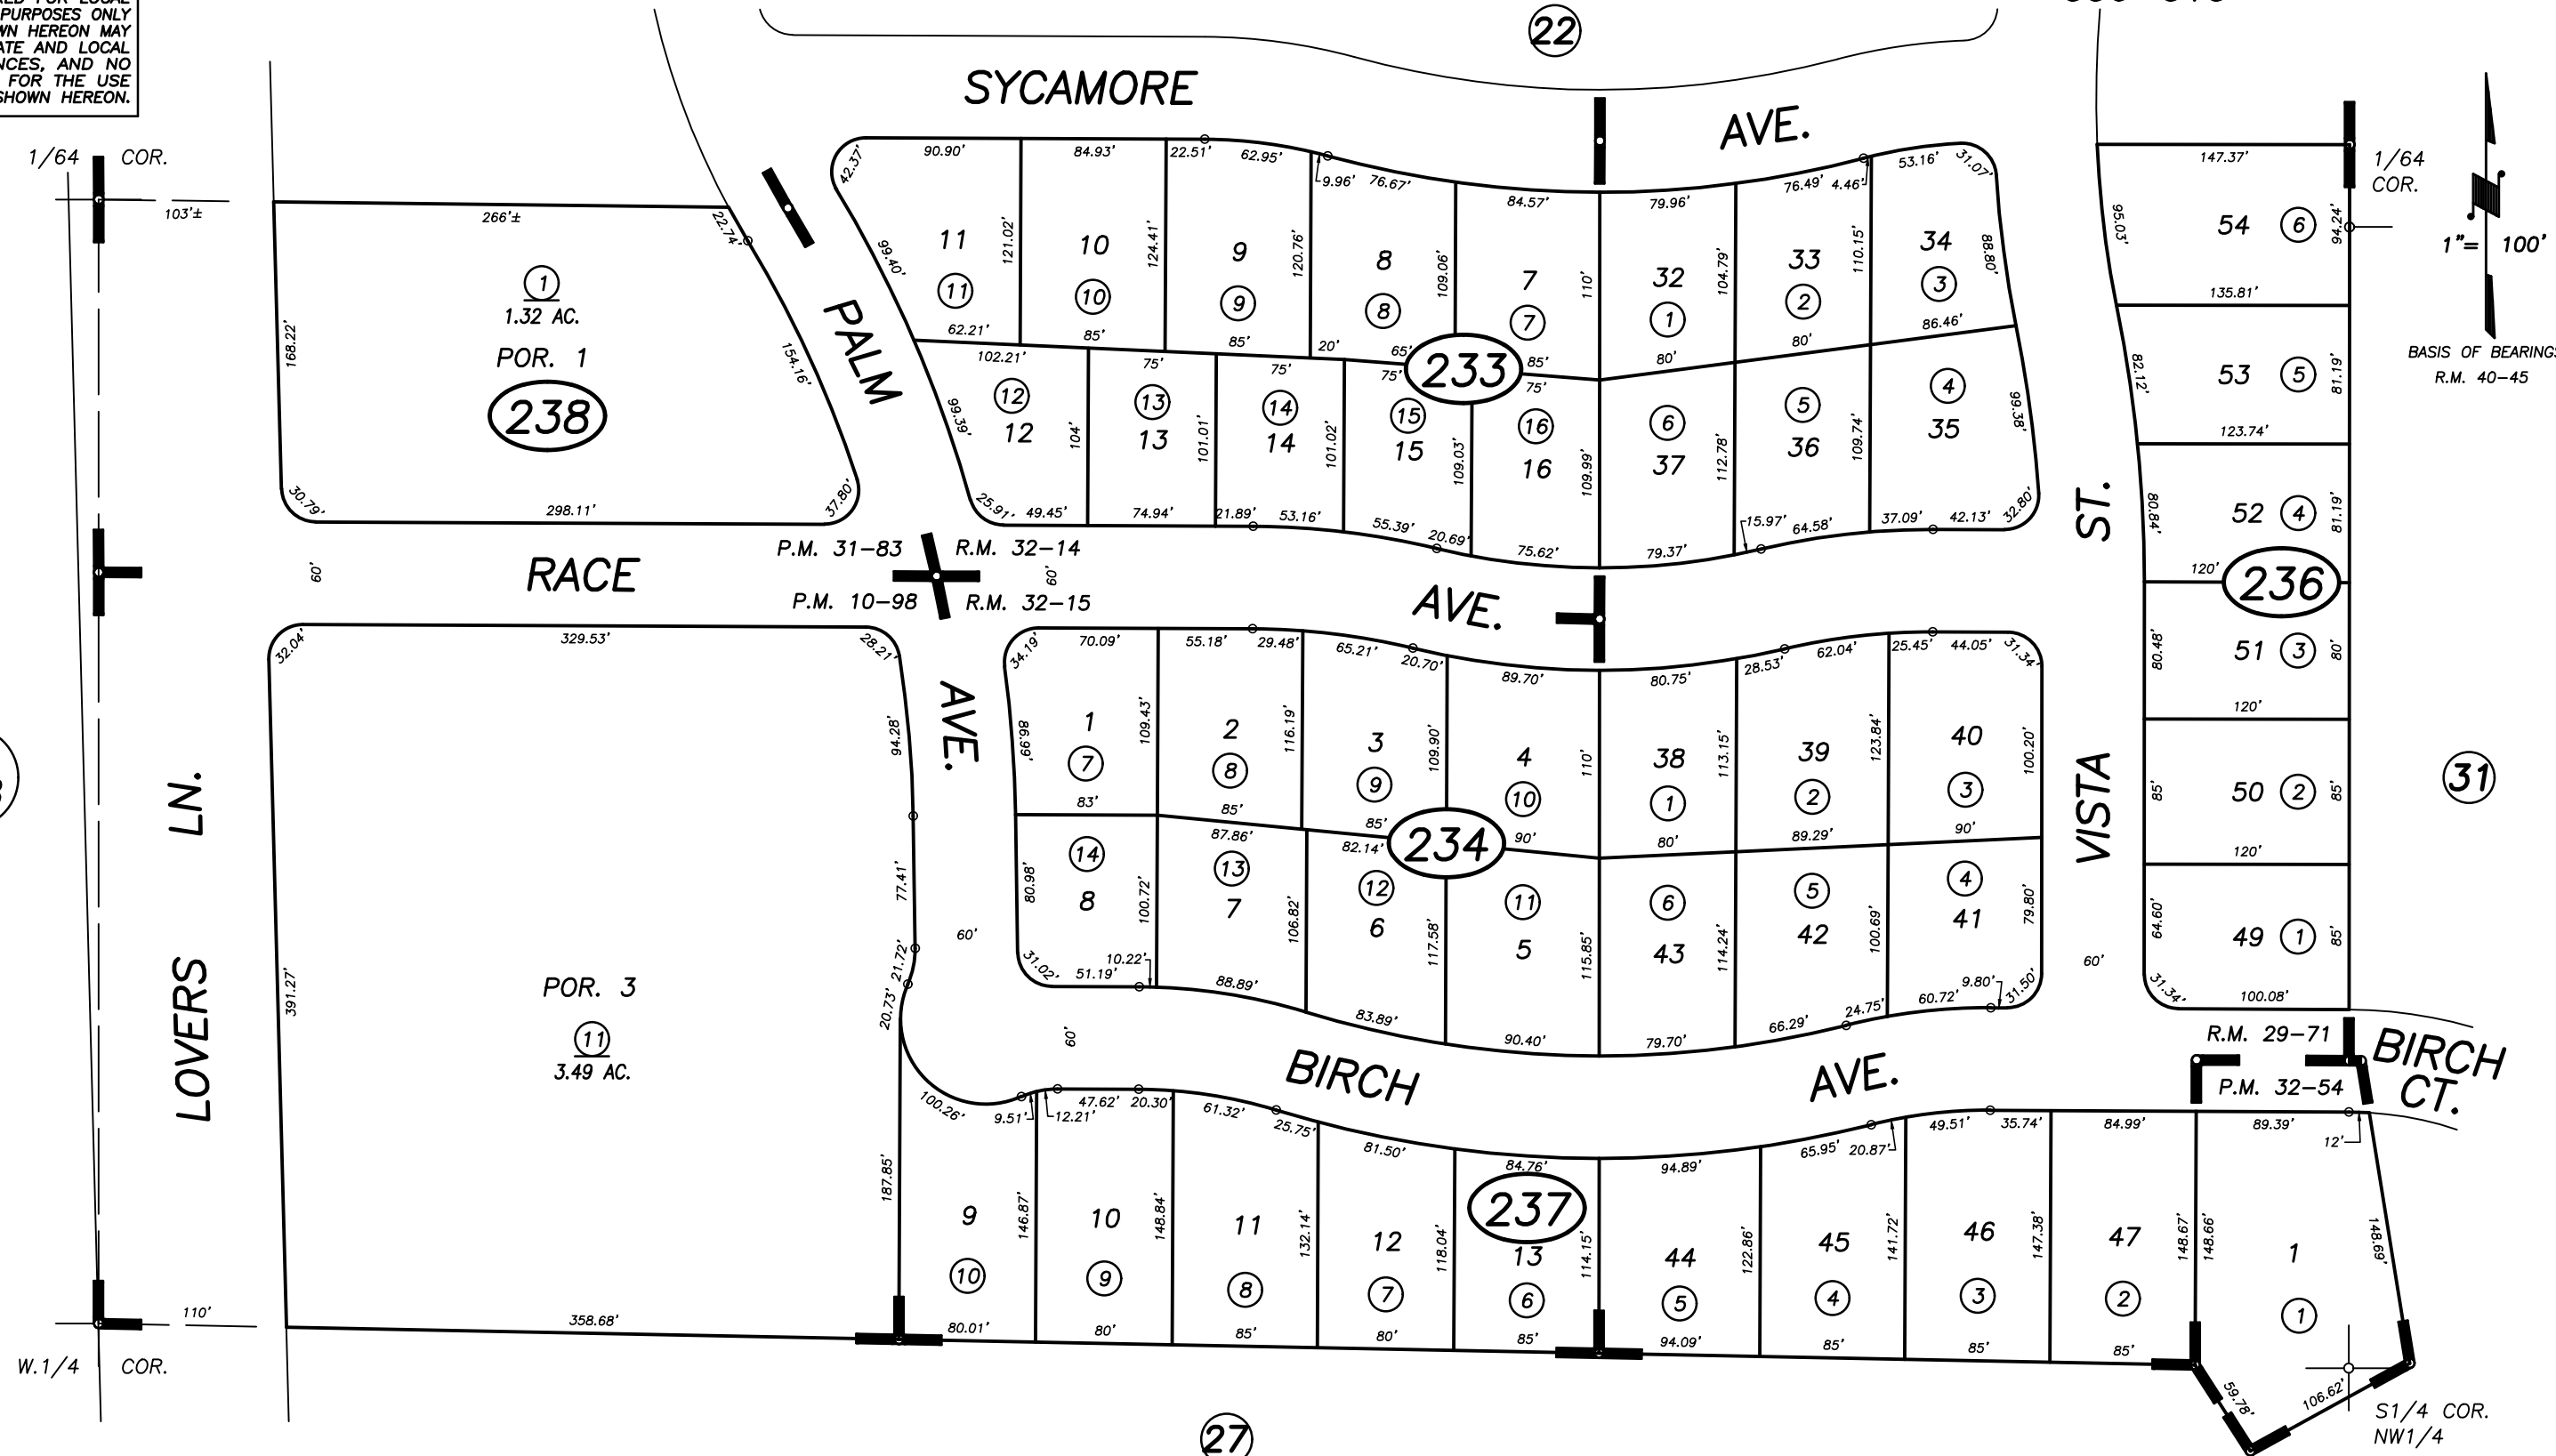

Bk. 098

POR. MILL CREEK PARK UNIT 1, R.M. 29-71
 PARCEL MAP 997, P.M. 10-98
 POR. PARCEL MAP 3082, P.M. 31-83
 POR. MILL CREEK PARK UNIT 2, R.M. 32-14
 MILL CREEK PARK UNIT 3, R.M. 32-15
 PARCEL MAP 3153, P.M. 32-54

CITY OF VISALIA
 ASSESSOR'S MAPS BK. 103 , PG. 23
 COUNTY OF TULARE, CALIFORNIA, U.S.A.

NOTE: Assessor's Parcel Numbers Shown in Circles
 Assessor's Block Numbers Shown in Ellipses

CAD CONVERSION	04/07/2004	PHN
REVISION	DATE	TECH