
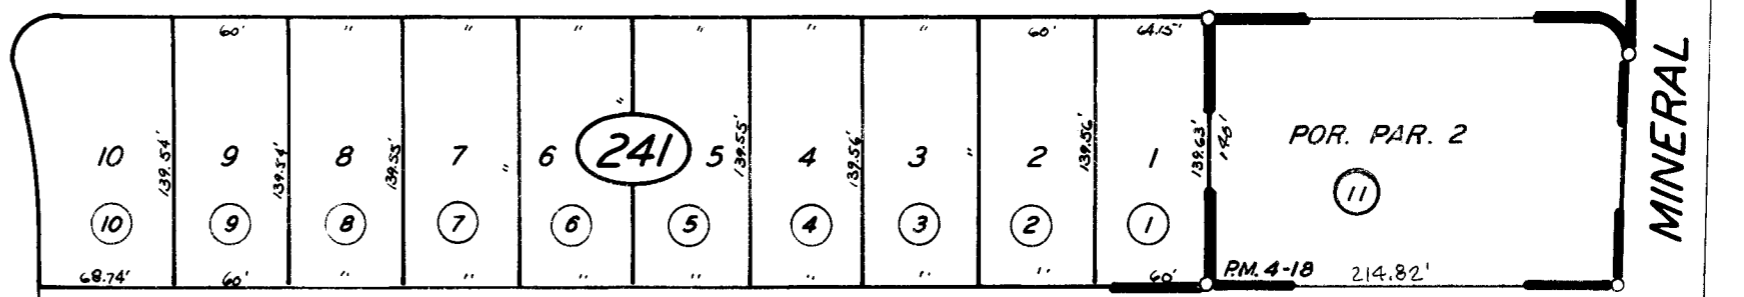
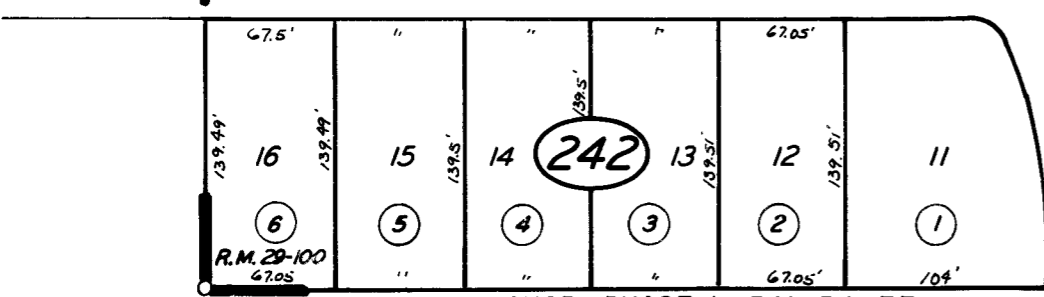


41

42

S/4 COR. SEC. 27-18-25

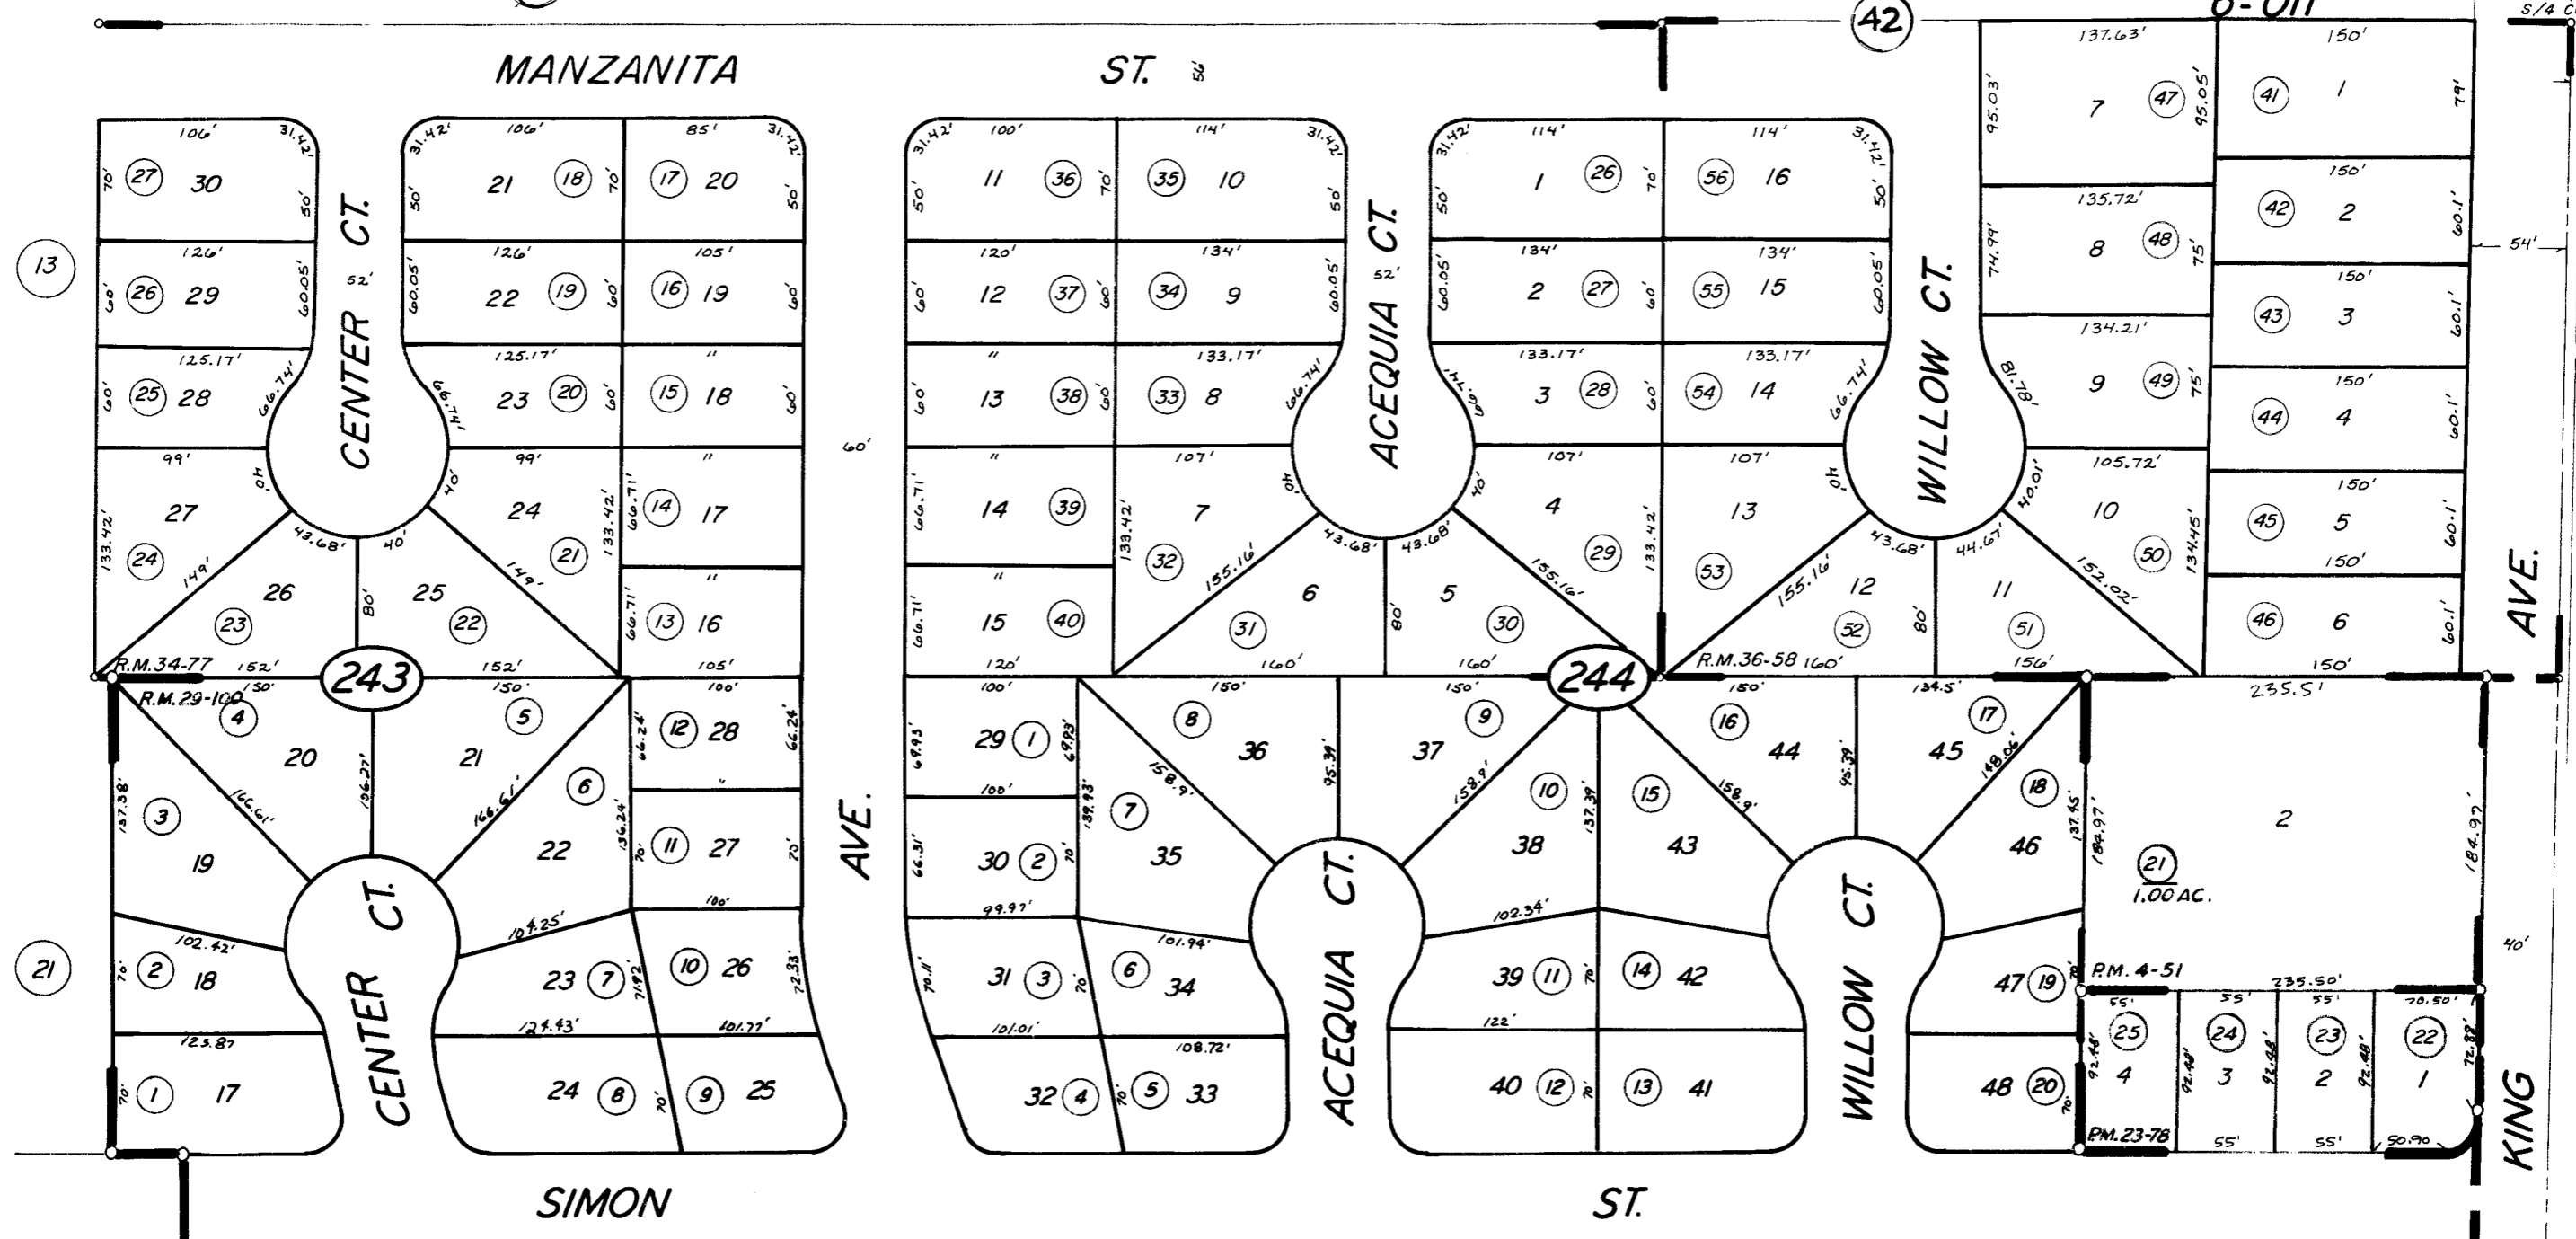

POR. MINERAL KING MANOR PHASE 1 R.M. 34-77
 EAST LYNN NO. 4 R.M. 29-100
 PARCEL MAP 318 P.M. 4-18
 PARCEL MAP 351 P.M. 4-51
 PARCEL MAP 2277 P.M. 23-78
 MINERAL KING MANOR PHASE 3 R.M. 36-58

CITY OF VISALIA
 ASSESSOR'S MAPS BK. 103 PG. 24
 COUNTY OF TULARE, CALIF.

NOTE - ASSESSOR'S BLOCK NUMBERS SHOWN IN ELLIPSES
 ASSESSOR'S PARCEL NUMBERS SHOWN IN CIRCLES.

BK. 101