


S1/2 OF NE1/4 SEC.27, T.18S., R.25E., M.D.B.&M.

Tax Area Code 103-32

006-163 006-164  
006-226 153-028  
153-036

**DISCLAIMER**  
THIS MAP WAS PREPARED FOR LOCAL PROPERTY ASSESSMENT PURPOSES ONLY AND THE PARCELS SHOWN HEREON MAY NOT COMPLY WITH STATE AND LOCAL SUBDIVISION ORDINANCES, AND NO LIABILITY IS ASSUMED FOR THE USE OF THE INFORMATION SHOWN HEREON.

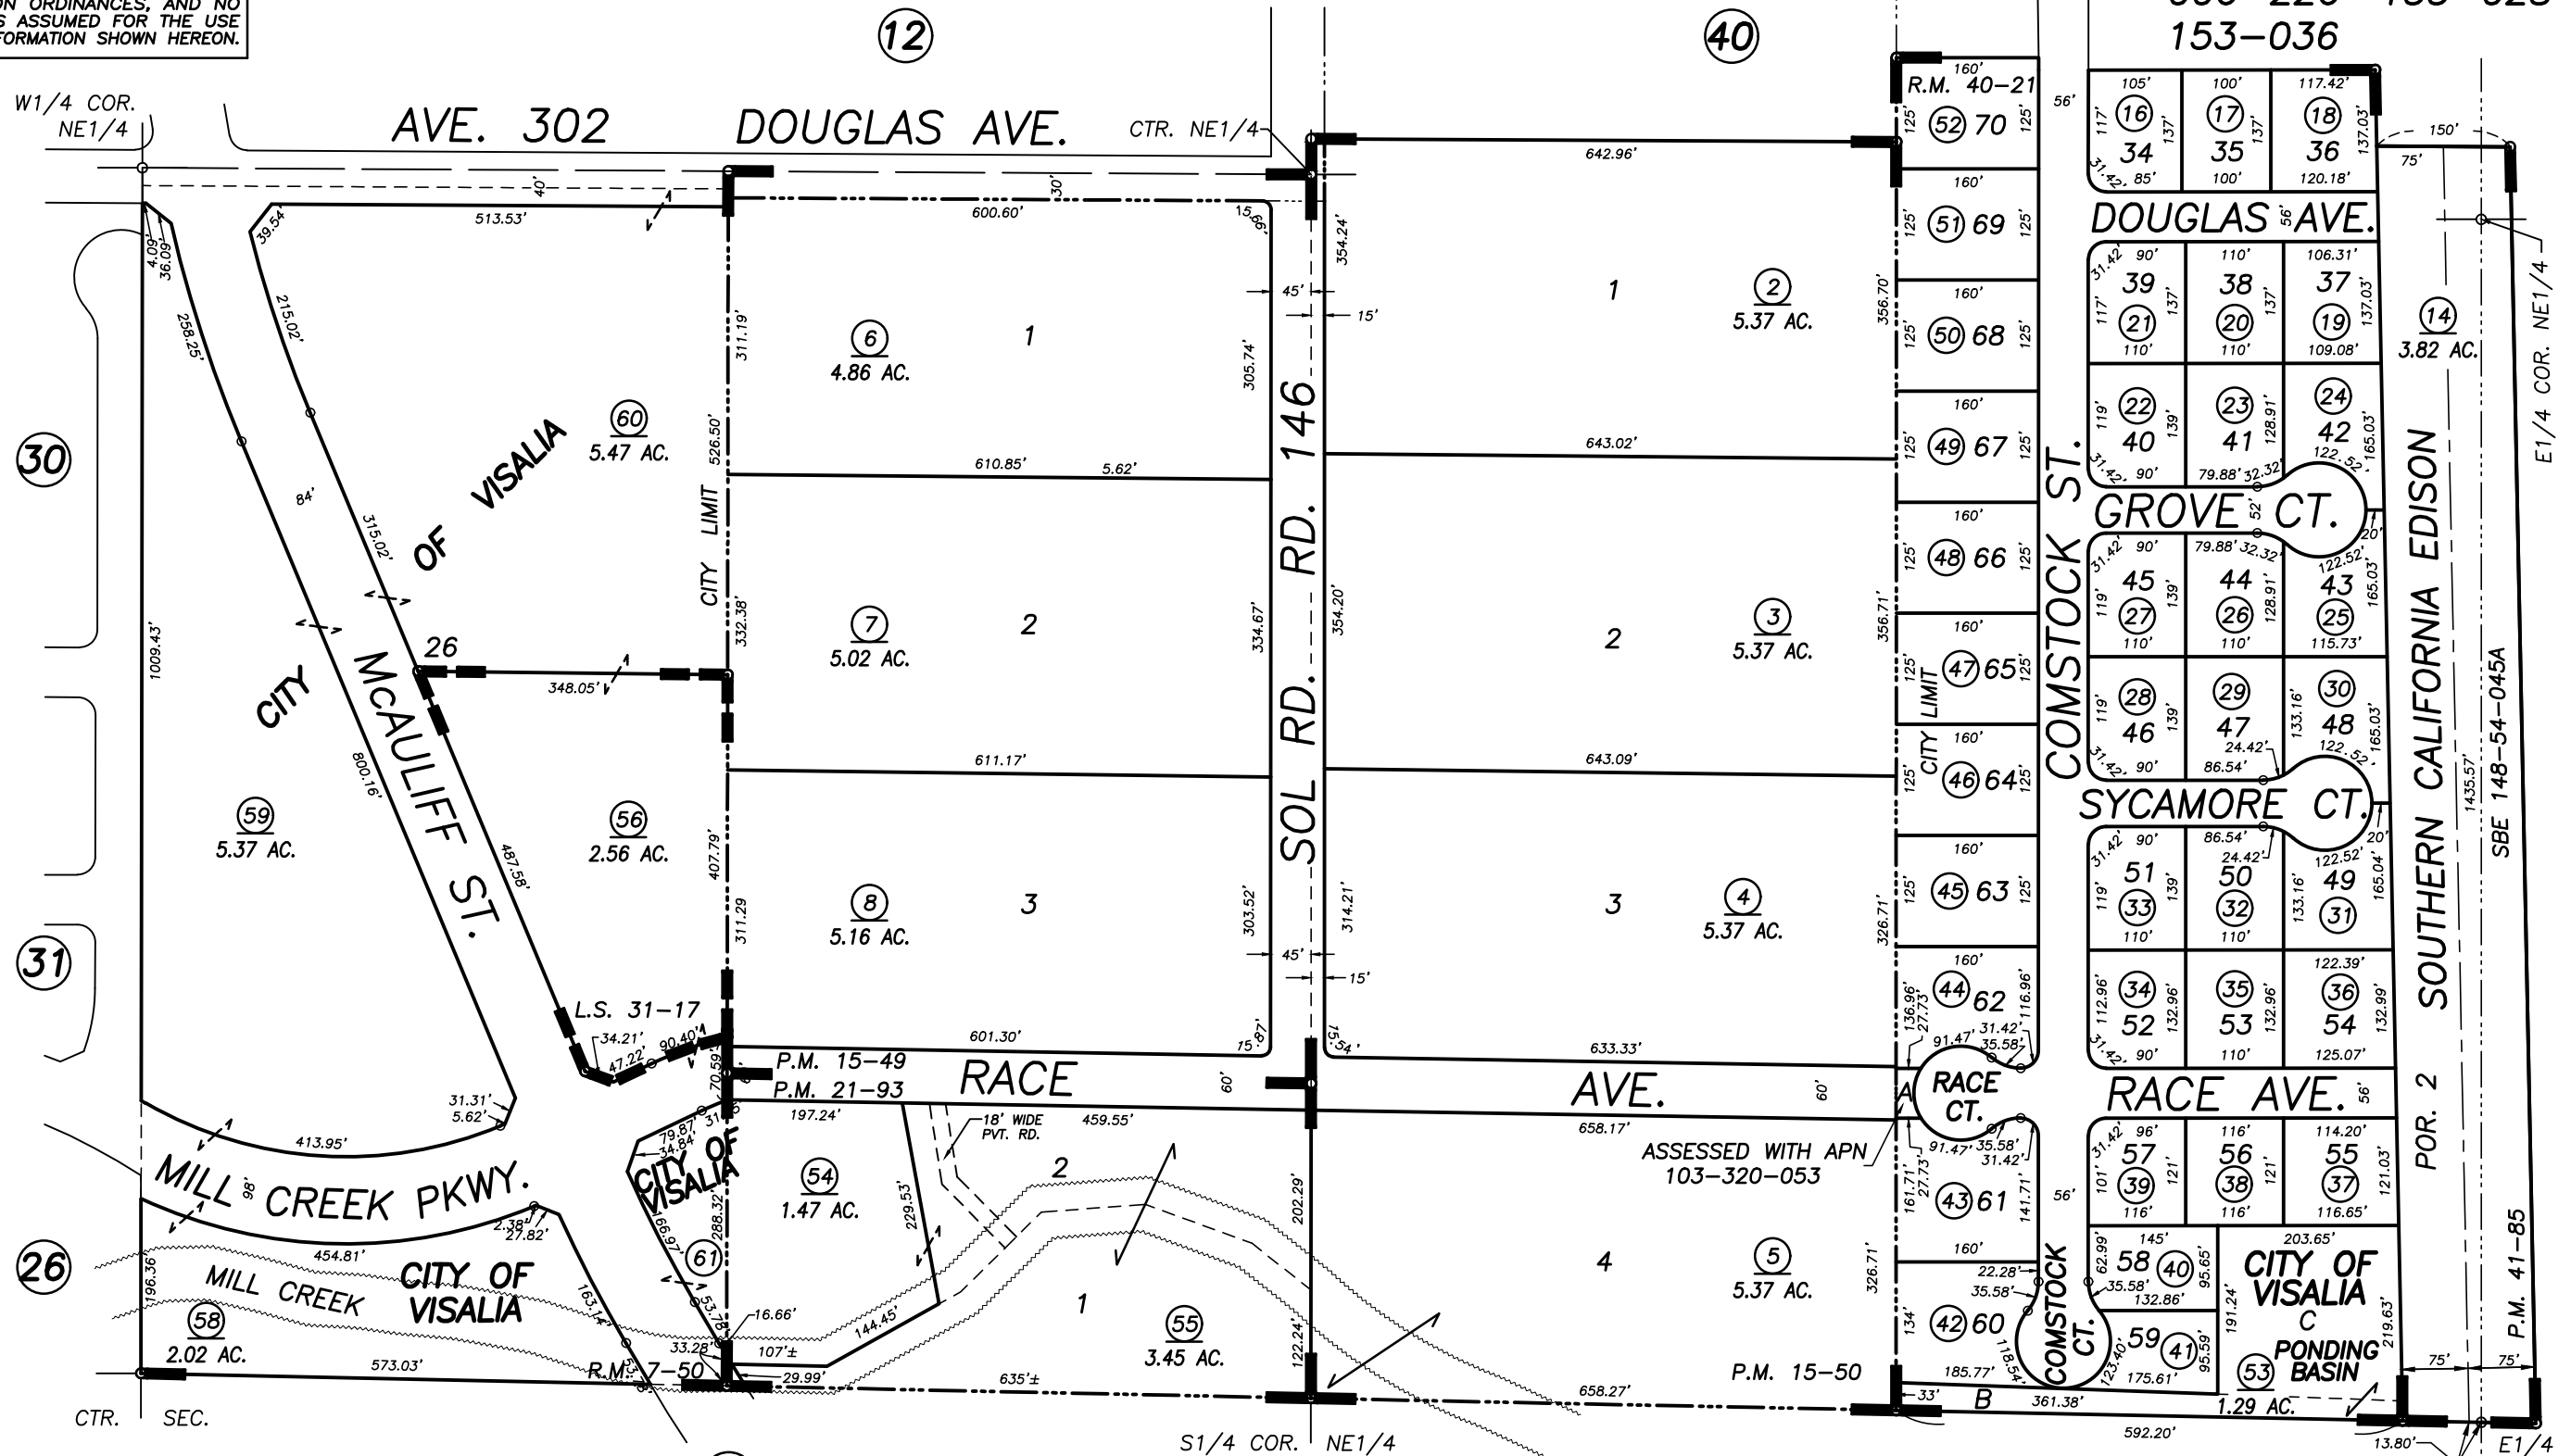

POR. THE OAKS, R.M. 7-50  
PARCEL MAP 1448, P.M. 15-49  
PARCEL MAP 1449, P.M. 15-50  
PARCEL MAP 2092, P.M. 21-93  
POR. PARCEL MAP 4081, P.M. 41-85  
EAST OAK ESTATES NO. 2, R.M. 40-21

RECORD OF SURVEY, 31-17

VICINITY OF VISALIA  
ASSESSOR'S MAPS BK. 103 , PG. 32  
COUNTY OF TULARE, CALIFORNIA, U.S.A.

NOTE: Assessor's Parcel Numbers Shown in Circles  
Assessor's Block Numbers Shown in Ellipses

2011-0075170	02/22/2013	NFL
REVISION	DATE	TECH