


**DISCLAIMER**  
 THIS MAP WAS PREPARED FOR LOCAL PROPERTY ASSESSMENT PURPOSES ONLY AND THE PARCELS SHOWN HEREON MAY NOT COMPLY WITH STATE AND LOCAL SUBDIVISION ORDINANCES, AND NO LIABILITY IS ASSUMED FOR THE USE OF THE INFORMATION SHOWN HEREON.

N1/2 OF SW1/4 OF SE1/4 SEC.27, T.18S., R.25E., M.D.B.&M.

Tax Area Codes 103-37  
 006-011

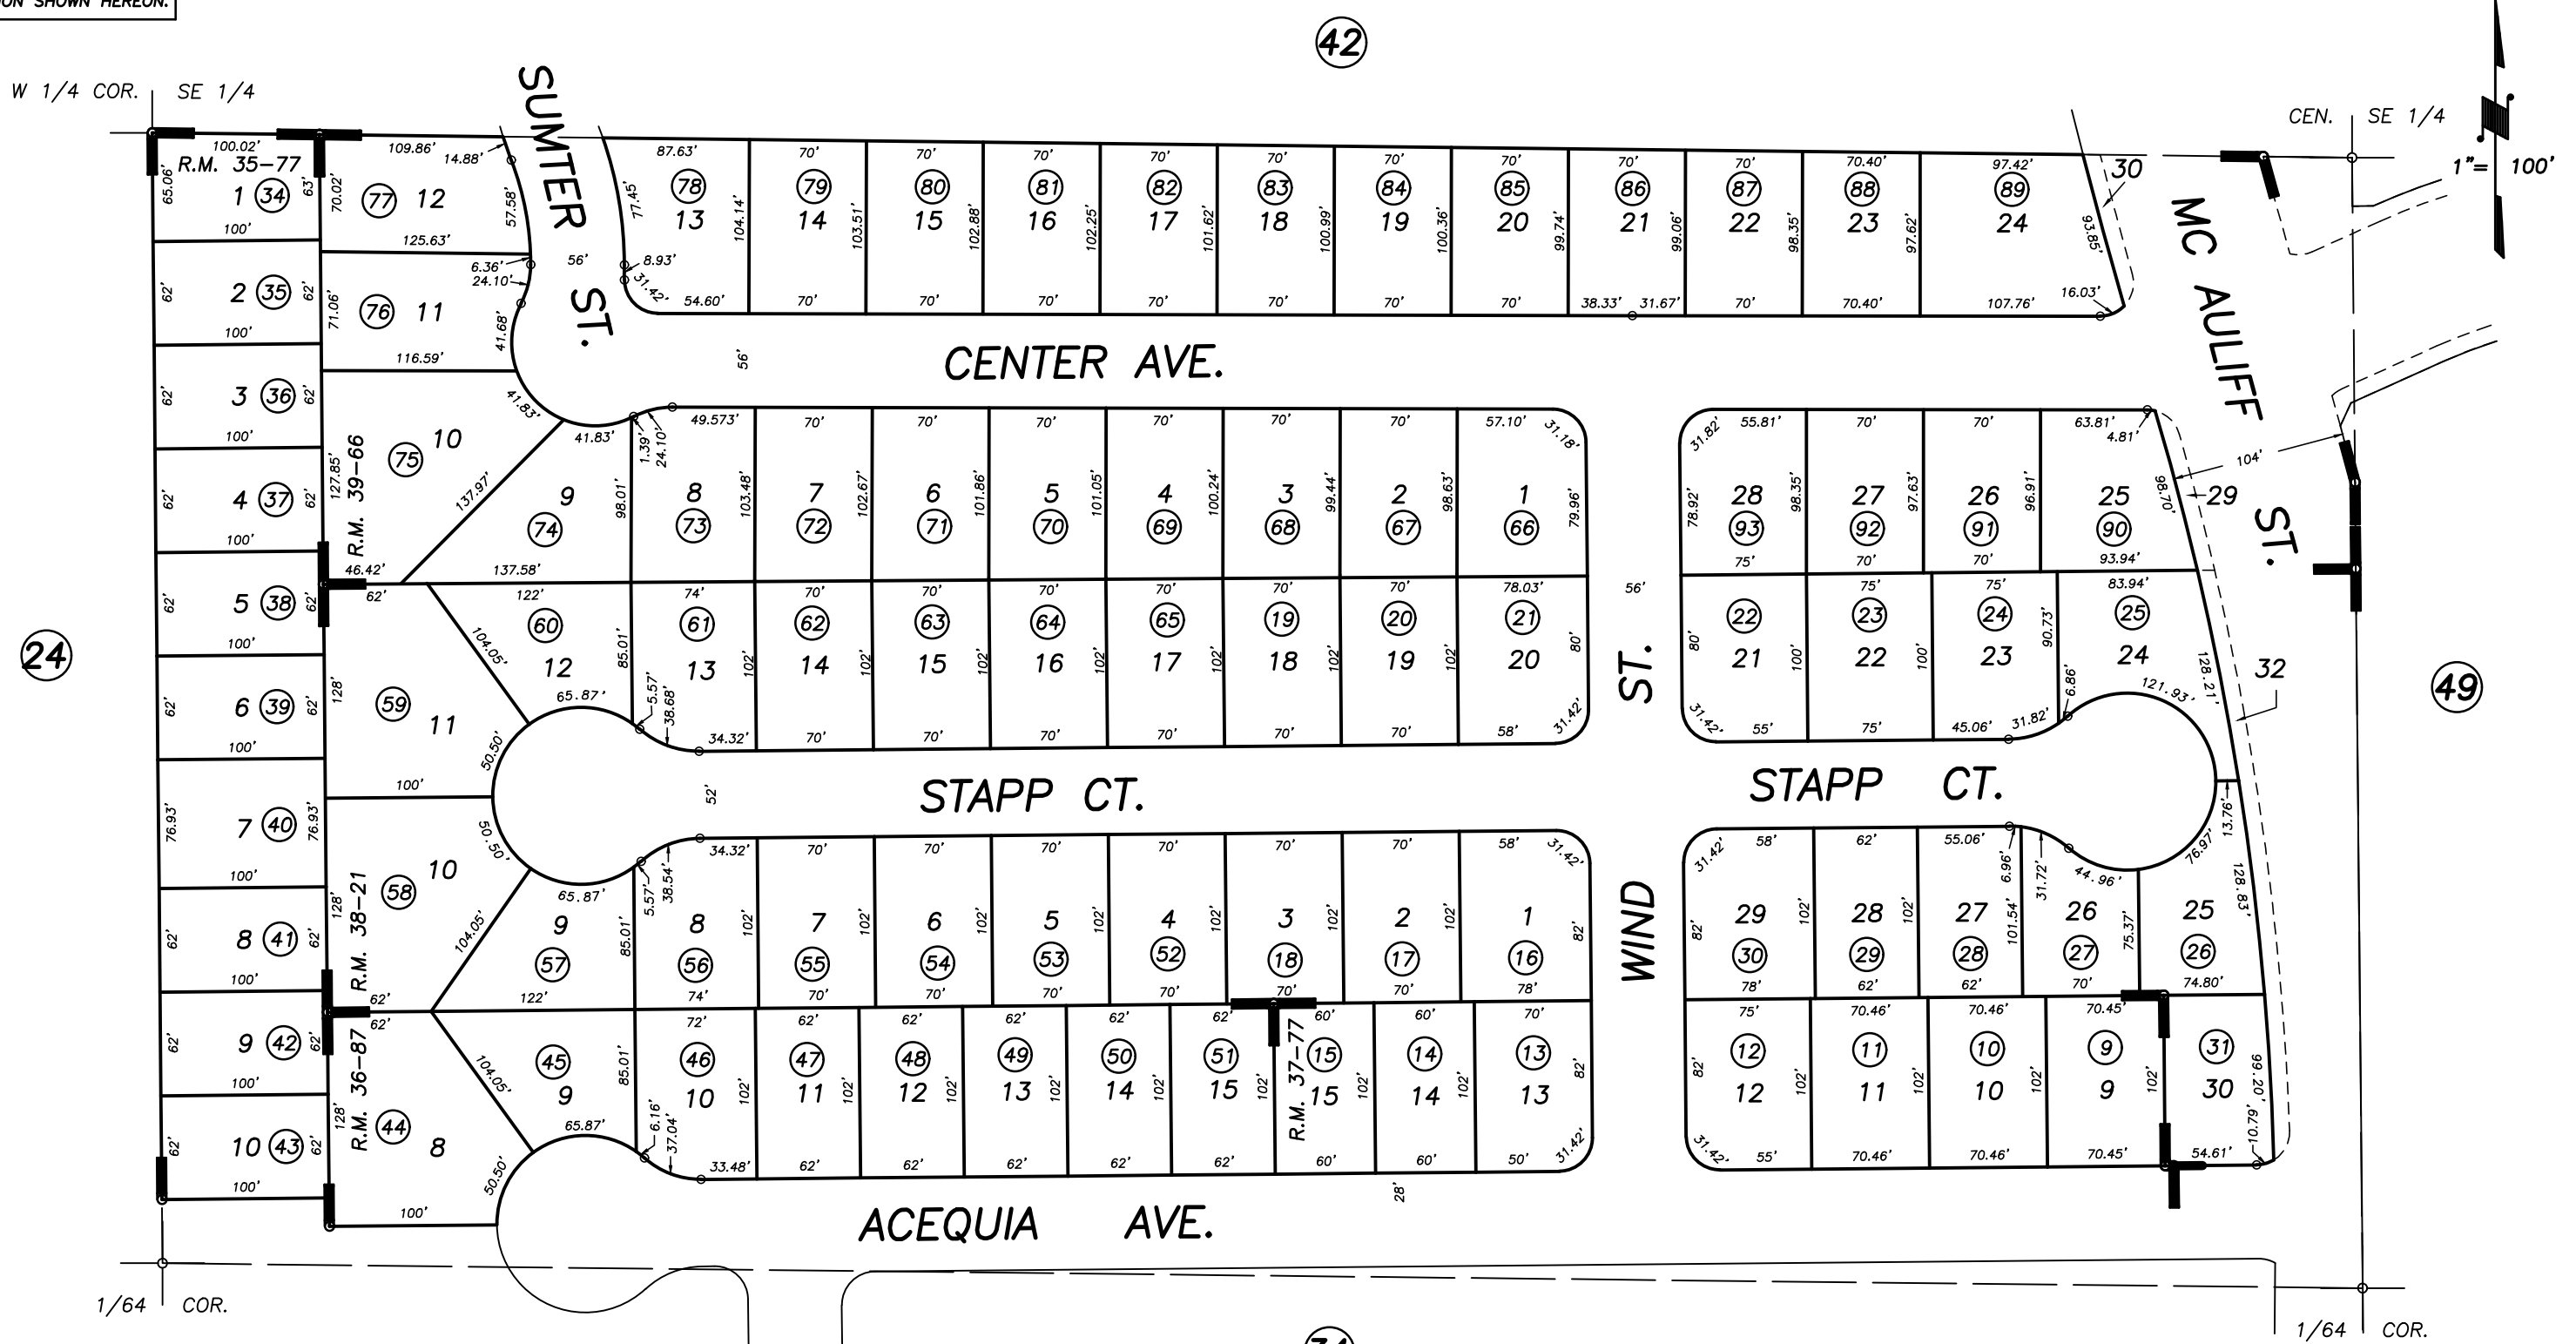

POR. SIERRA POINT PHASE 1, R.M. 35-77  
 POR. SIERRA POINT PHASE 2, R.M. 36-87  
 POR. SIERRA POINT PHASE 3, R.M. 37-77  
 POR. SIERRA POINT PHASE 4, R.M. 38-21  
 SIERRA POINT PHASE 5, R.M. 39-66

CITY OF VISALIA  
 ASSESSOR'S MAPS BK. 103 , PG. 37  
 COUNTY OF TULARE, CALIFORNIA, U.S.A.

NOTE: Assessor's Parcel Numbers Shown in Circles (1) (123)  
 Assessor's Block Numbers Shown in Ellipses

T.R.A.C. CHANGE	07/18/2006	PHN
REVISION	DATE	TECH